


U.S. RTE.	SECTION	COUNTY	TOTAL SHEETS	SHEET NO.
VAR	.	JACKSON	23	16

\*D-9 CONT. MAINT. FY 06-10

TYPICAL SECTION  
 LOCATION #4  
 US 51  
 NOT TO SCALE

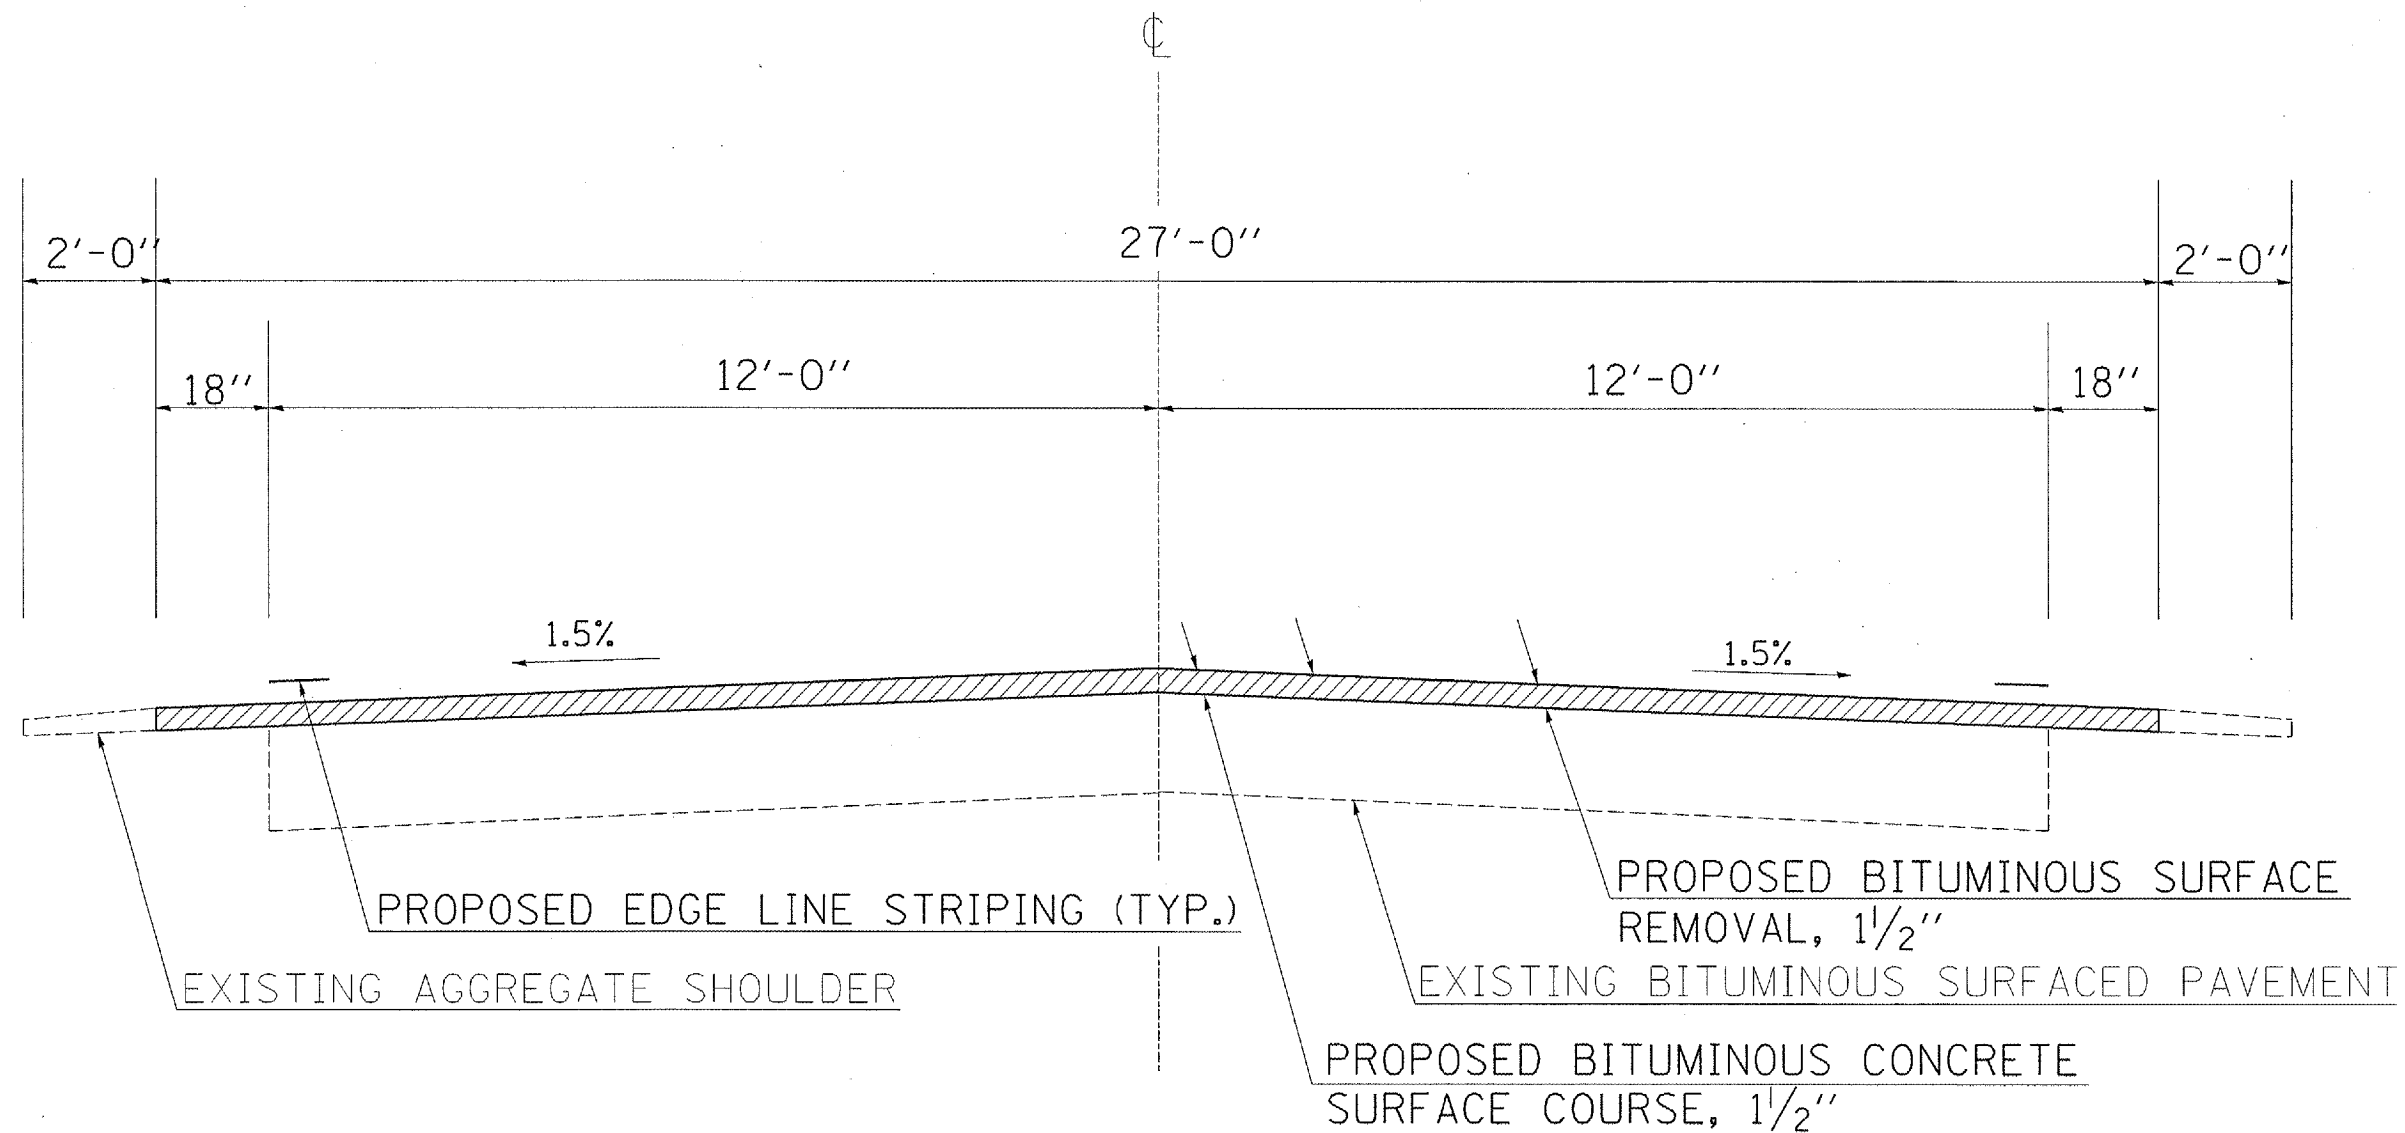

TO BE USED:

STA. 369+50 TO STA. 370+00

STA. 371+00 TO STA. 372+00

PLOT DATE = 2/12/2008  
 FILE NAME = c:\projects\98972\98972.dwg  
 PLOT SCALE = 42.3529' / IN.  
 USER NAME = rclaw