


U.S. RTE.	SECTION	COUNTY	TOTAL SHEETS	SHEET NO.
VAR	*	JACKSON	23	21
STA. 369+50.00		TO STA. 370+25.00		
D-9 CONT. MAINT. FY 06-10				

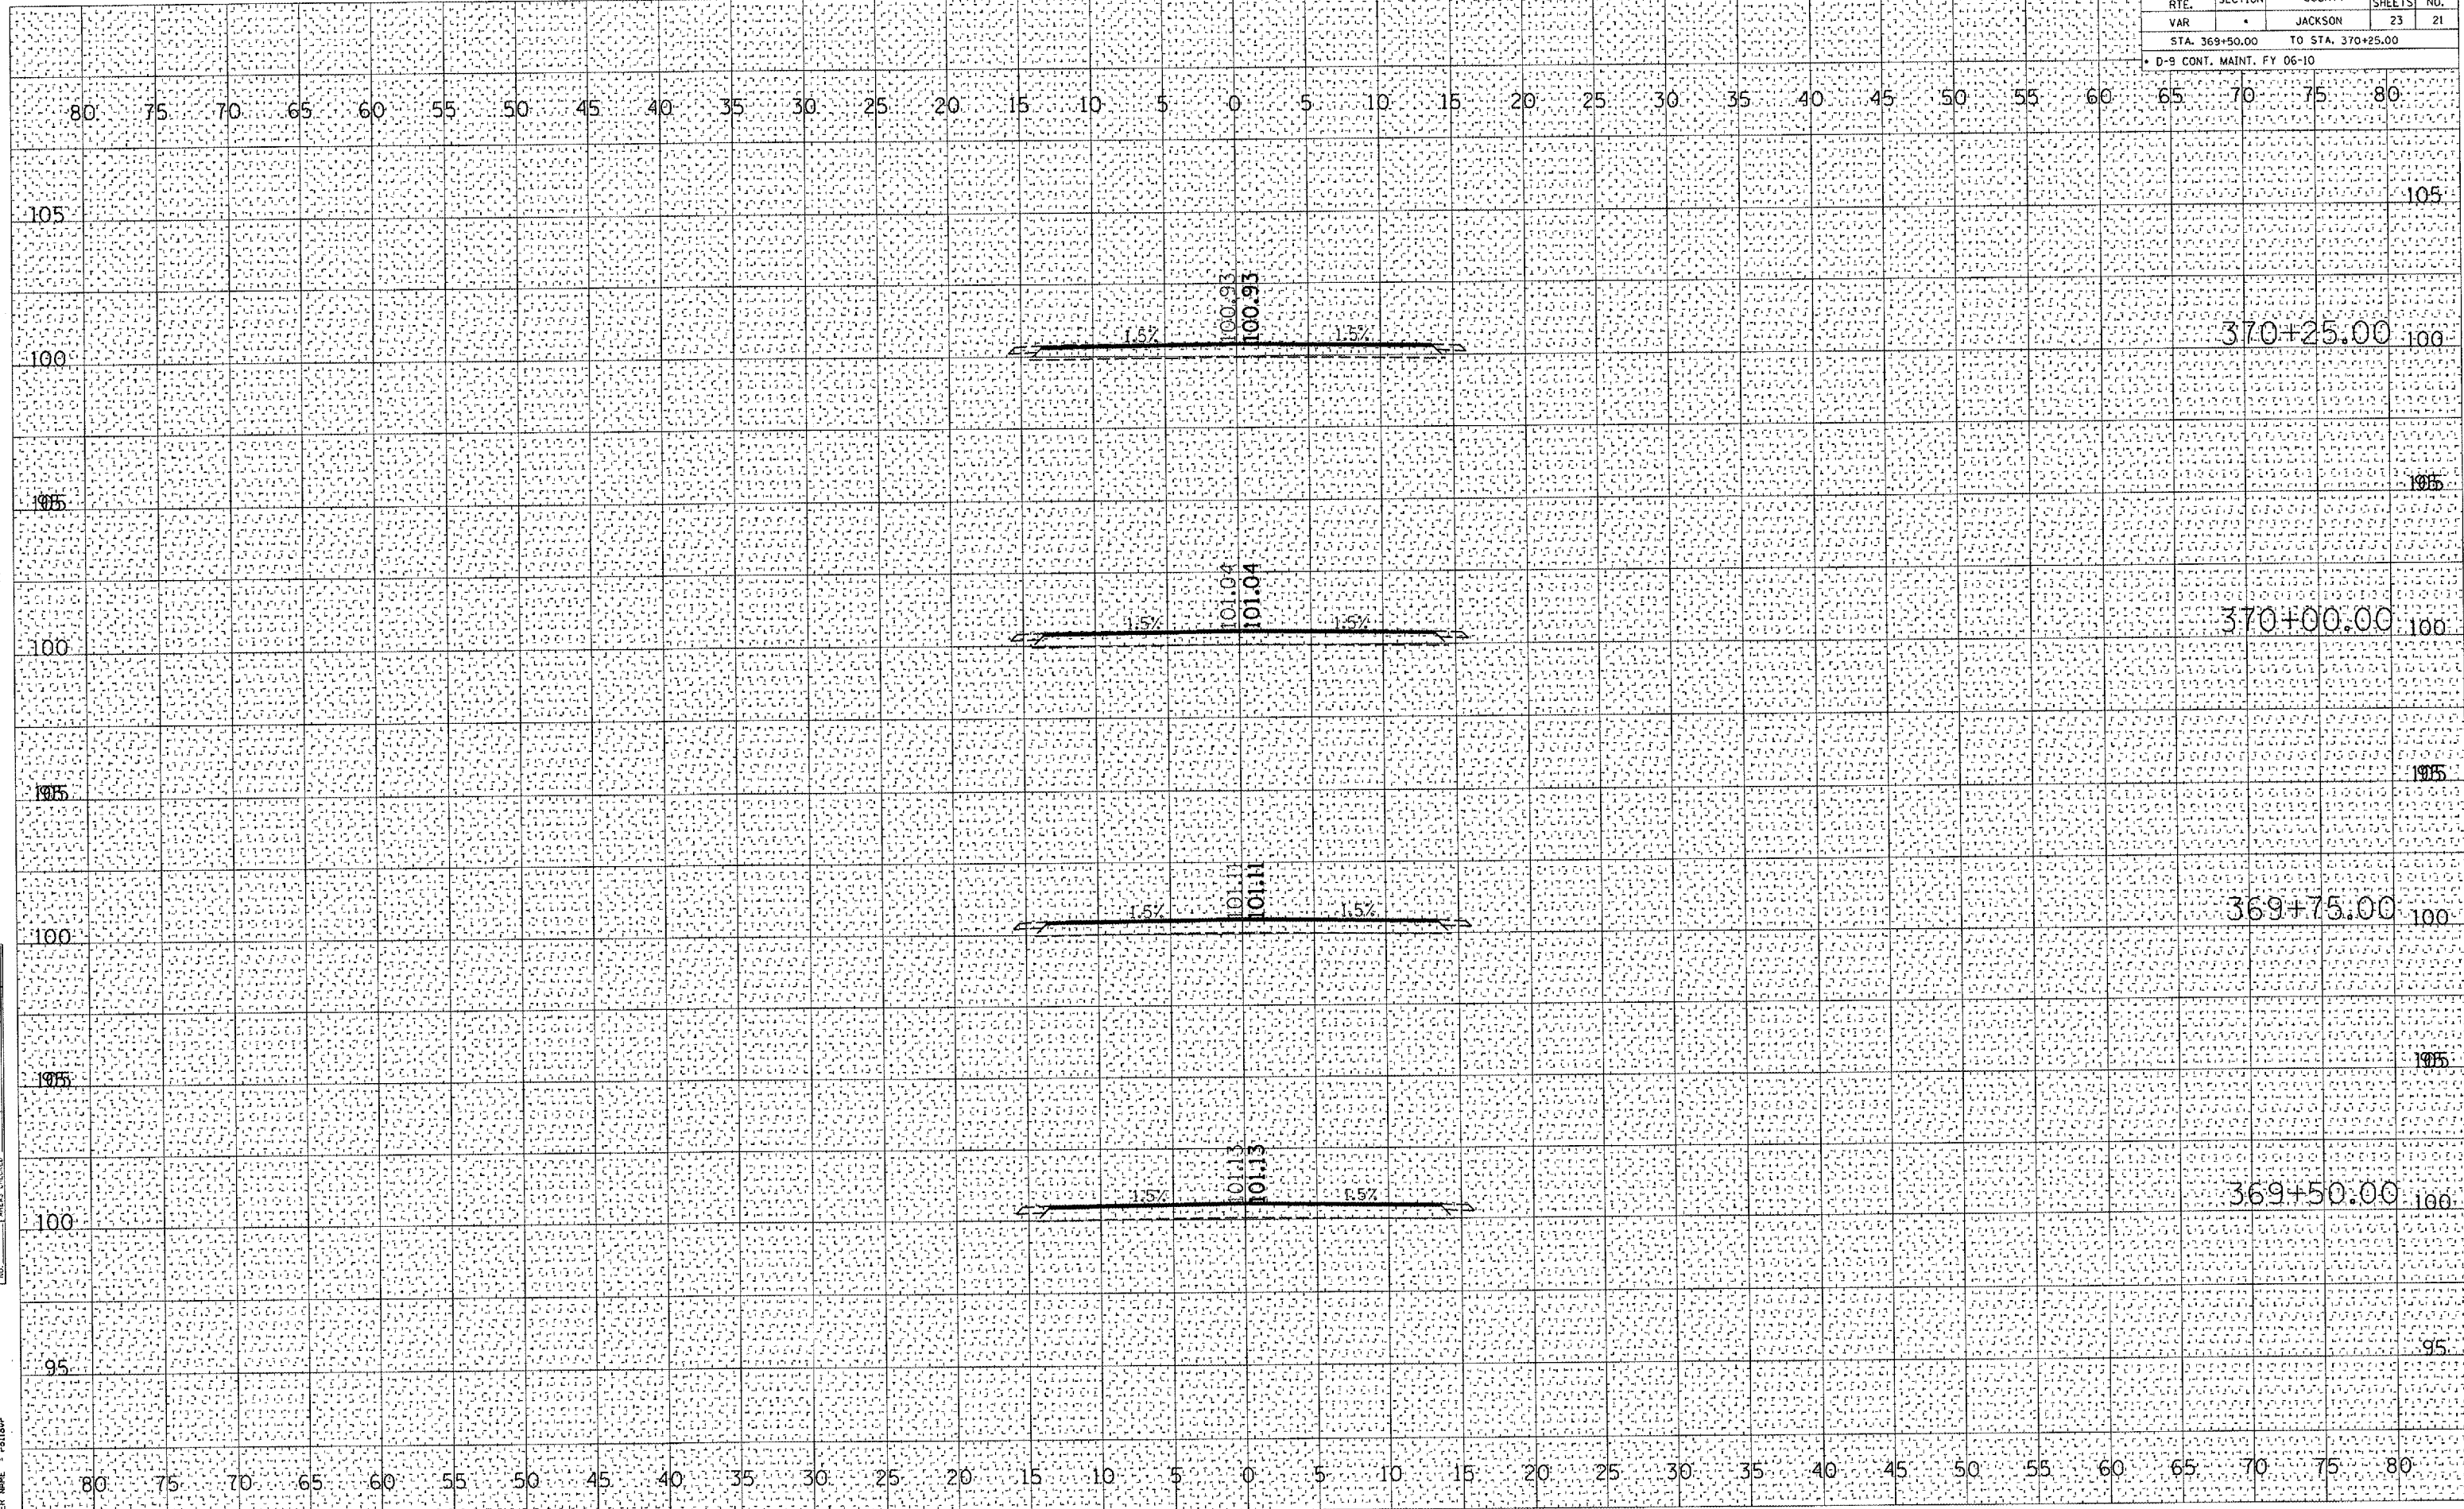

DATE	BY

SURVEYED
 SURVEY
 NOTE BOOK
 AREAS CHECKED
 AREAS CHECKED

DATE	BY

SURVEYED
 SURVEY
 NOTE BOOK
 AREAS CHECKED
 AREAS CHECKED

PLOT DATE : 2/9/2005
 FILE NAME : c:\pvc\projects\98972\06.dwg
 USER NAME : rdlbaw