
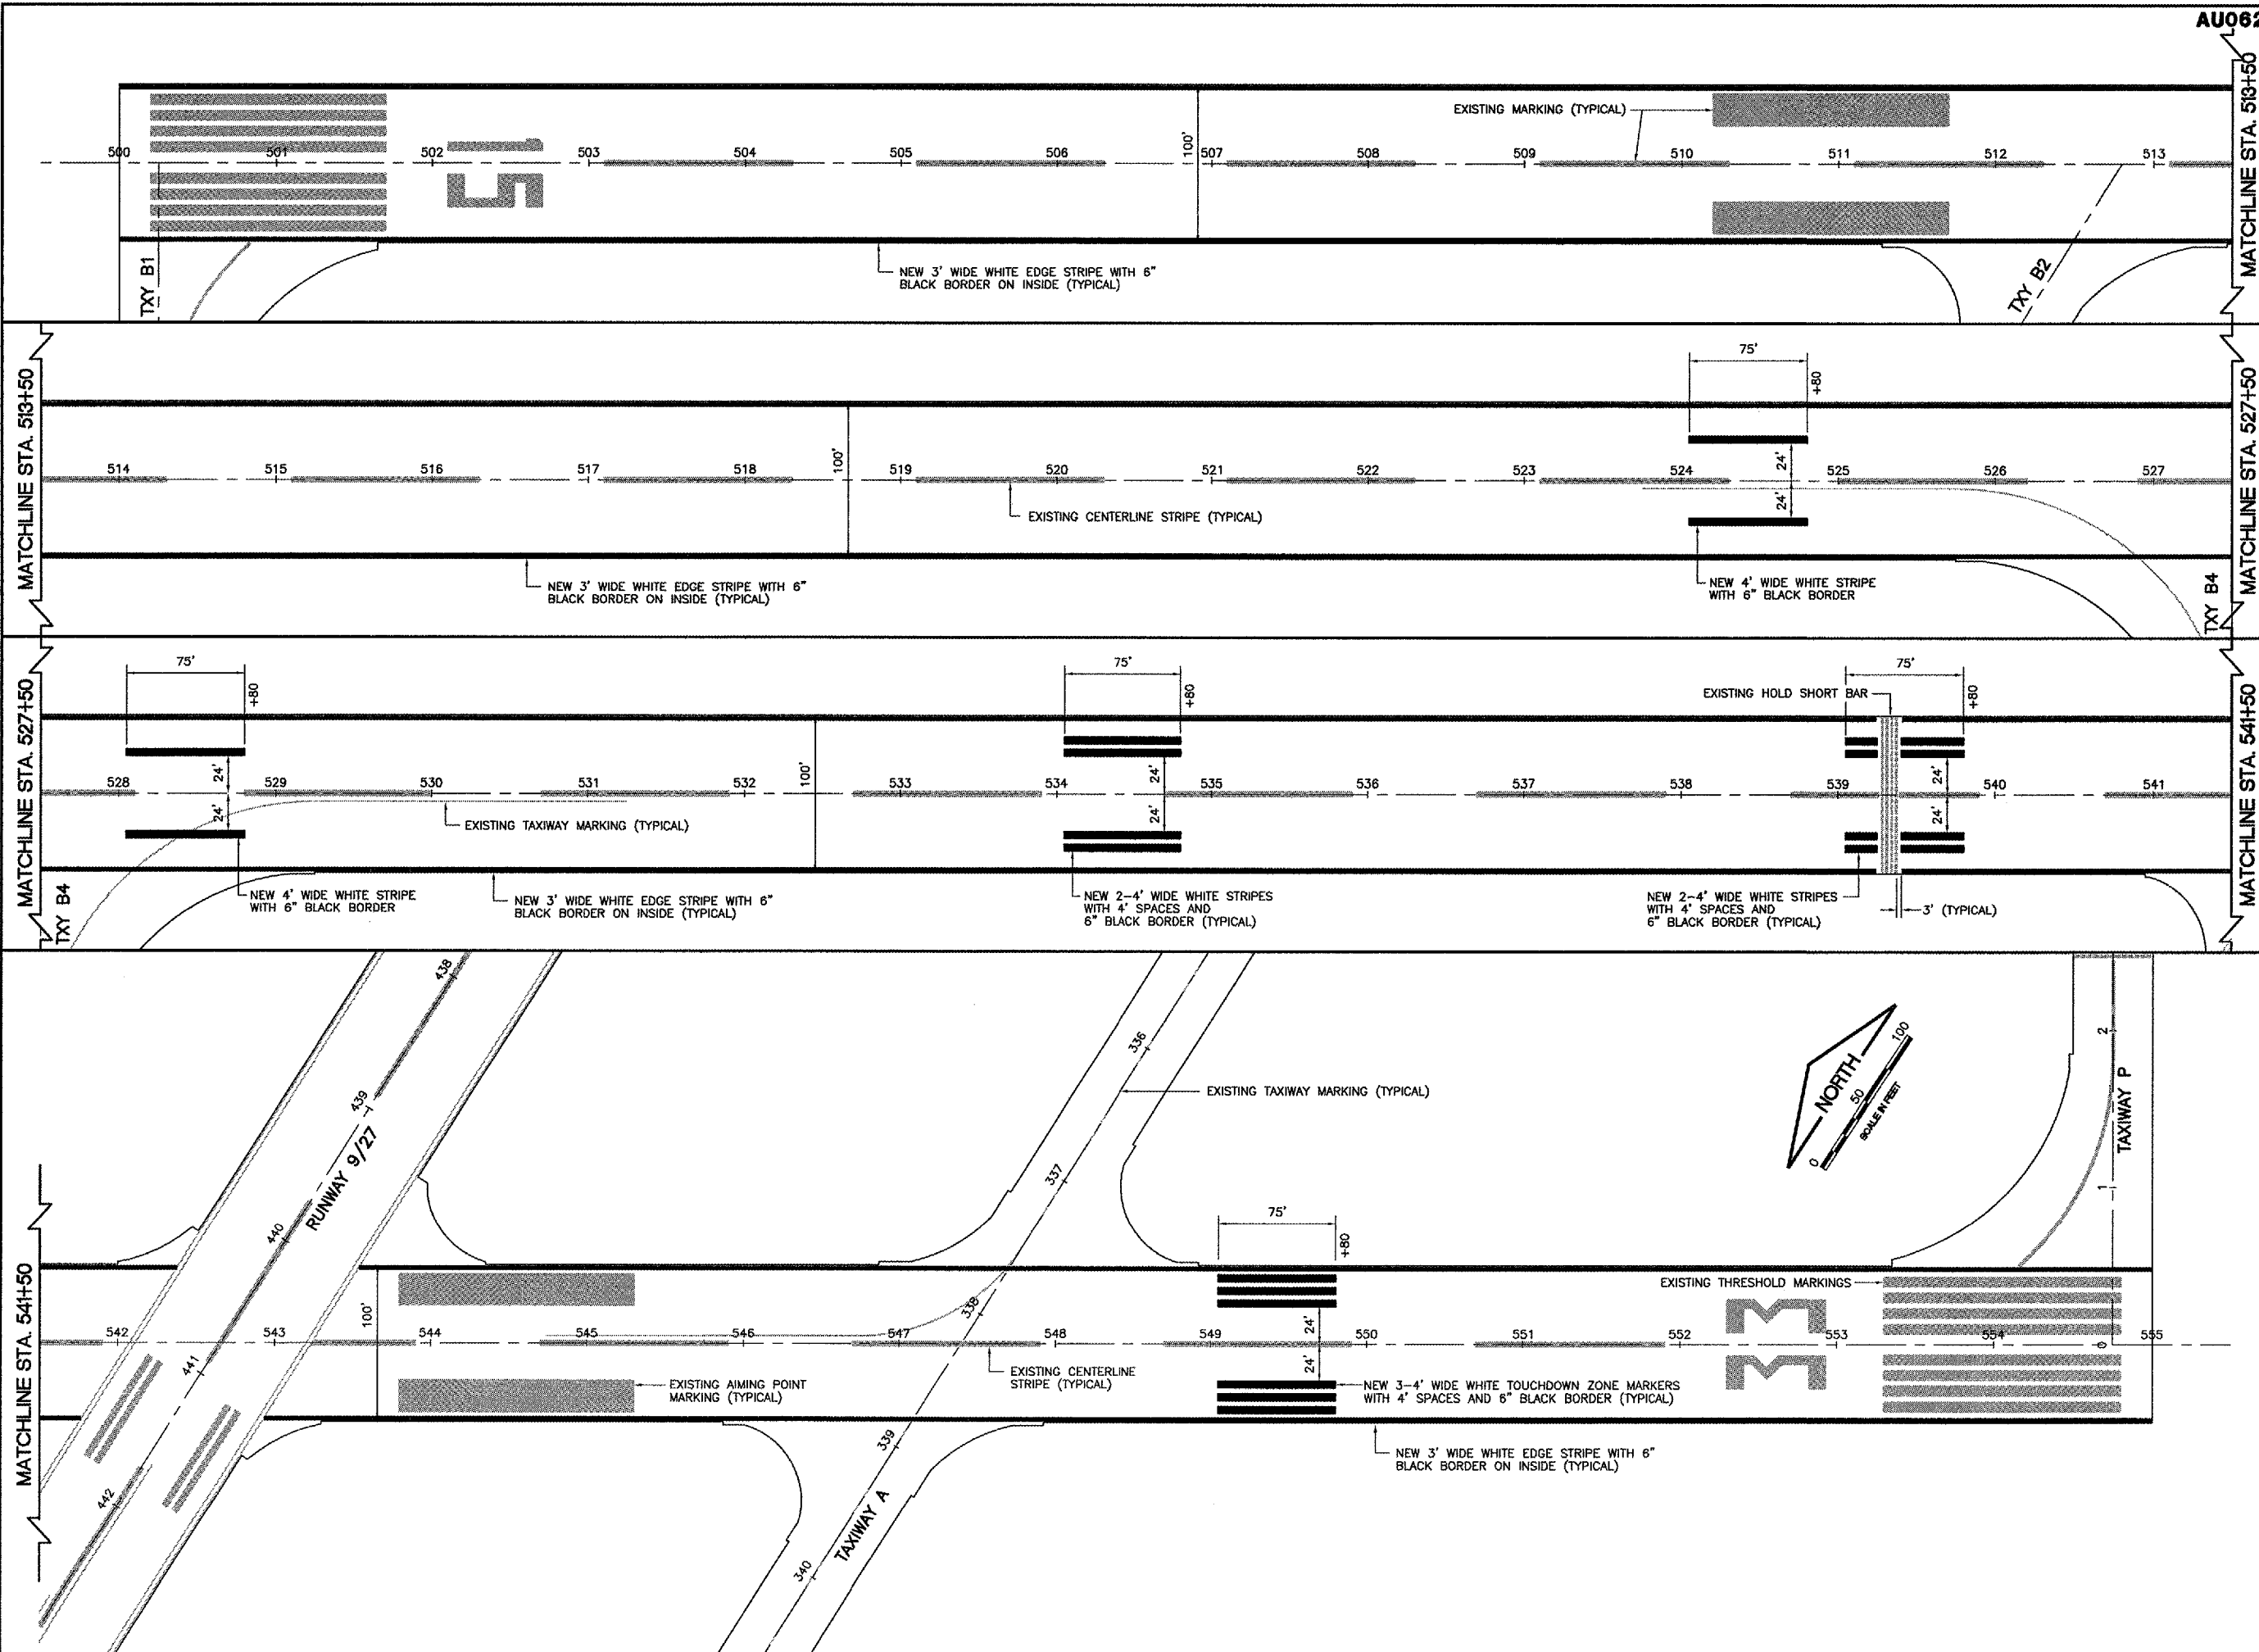


REVISIONS		
NUMBER	BY	DATE

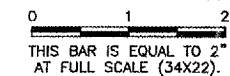

**AURORA MUNICIPAL AIRPORT
 AURORA, ILLINOIS
 CONSTRUCT RUNWAY 33 ILS,
 RELOCATE RUNWAY 9 LOCALIZER
 RUNWAY 15/33
 PAVEMENT MARKING PLAN**

© Copyright CMT, Inc.
CMT
 CRAWFORD, MURPHY & TILLY, INC.
 CONSULTING ENGINEERS
 License No. 184-000613

DESIGN BY:	CAL
DRAWN BY:	JRO
CHECKED BY:	CAL
APPROVED BY:	
DATE:	03/03/08
JOB No:	04285-04
ILLINOIS PROJECT: ARR-3168 A.I.P. PROJECT: 3-17-0003-B31 FINAL SUBMITTAL	
SHEET 19 OF 66 SHEETS	