



P:\05-035\0084\1\058009\058009\121-STAKING PLAN_300-4.DWG MAP 10 2006 10:11AM KLK

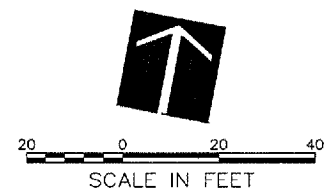

NOTE:
FOR NOTES AND LEGEND SEE STAKING PLAN, SHEET 18.

815 Commerce Drive Suite 200
Oak Brook, Illinois 60523
Telephone: 630.990.3800
Fax: 630.990.3801

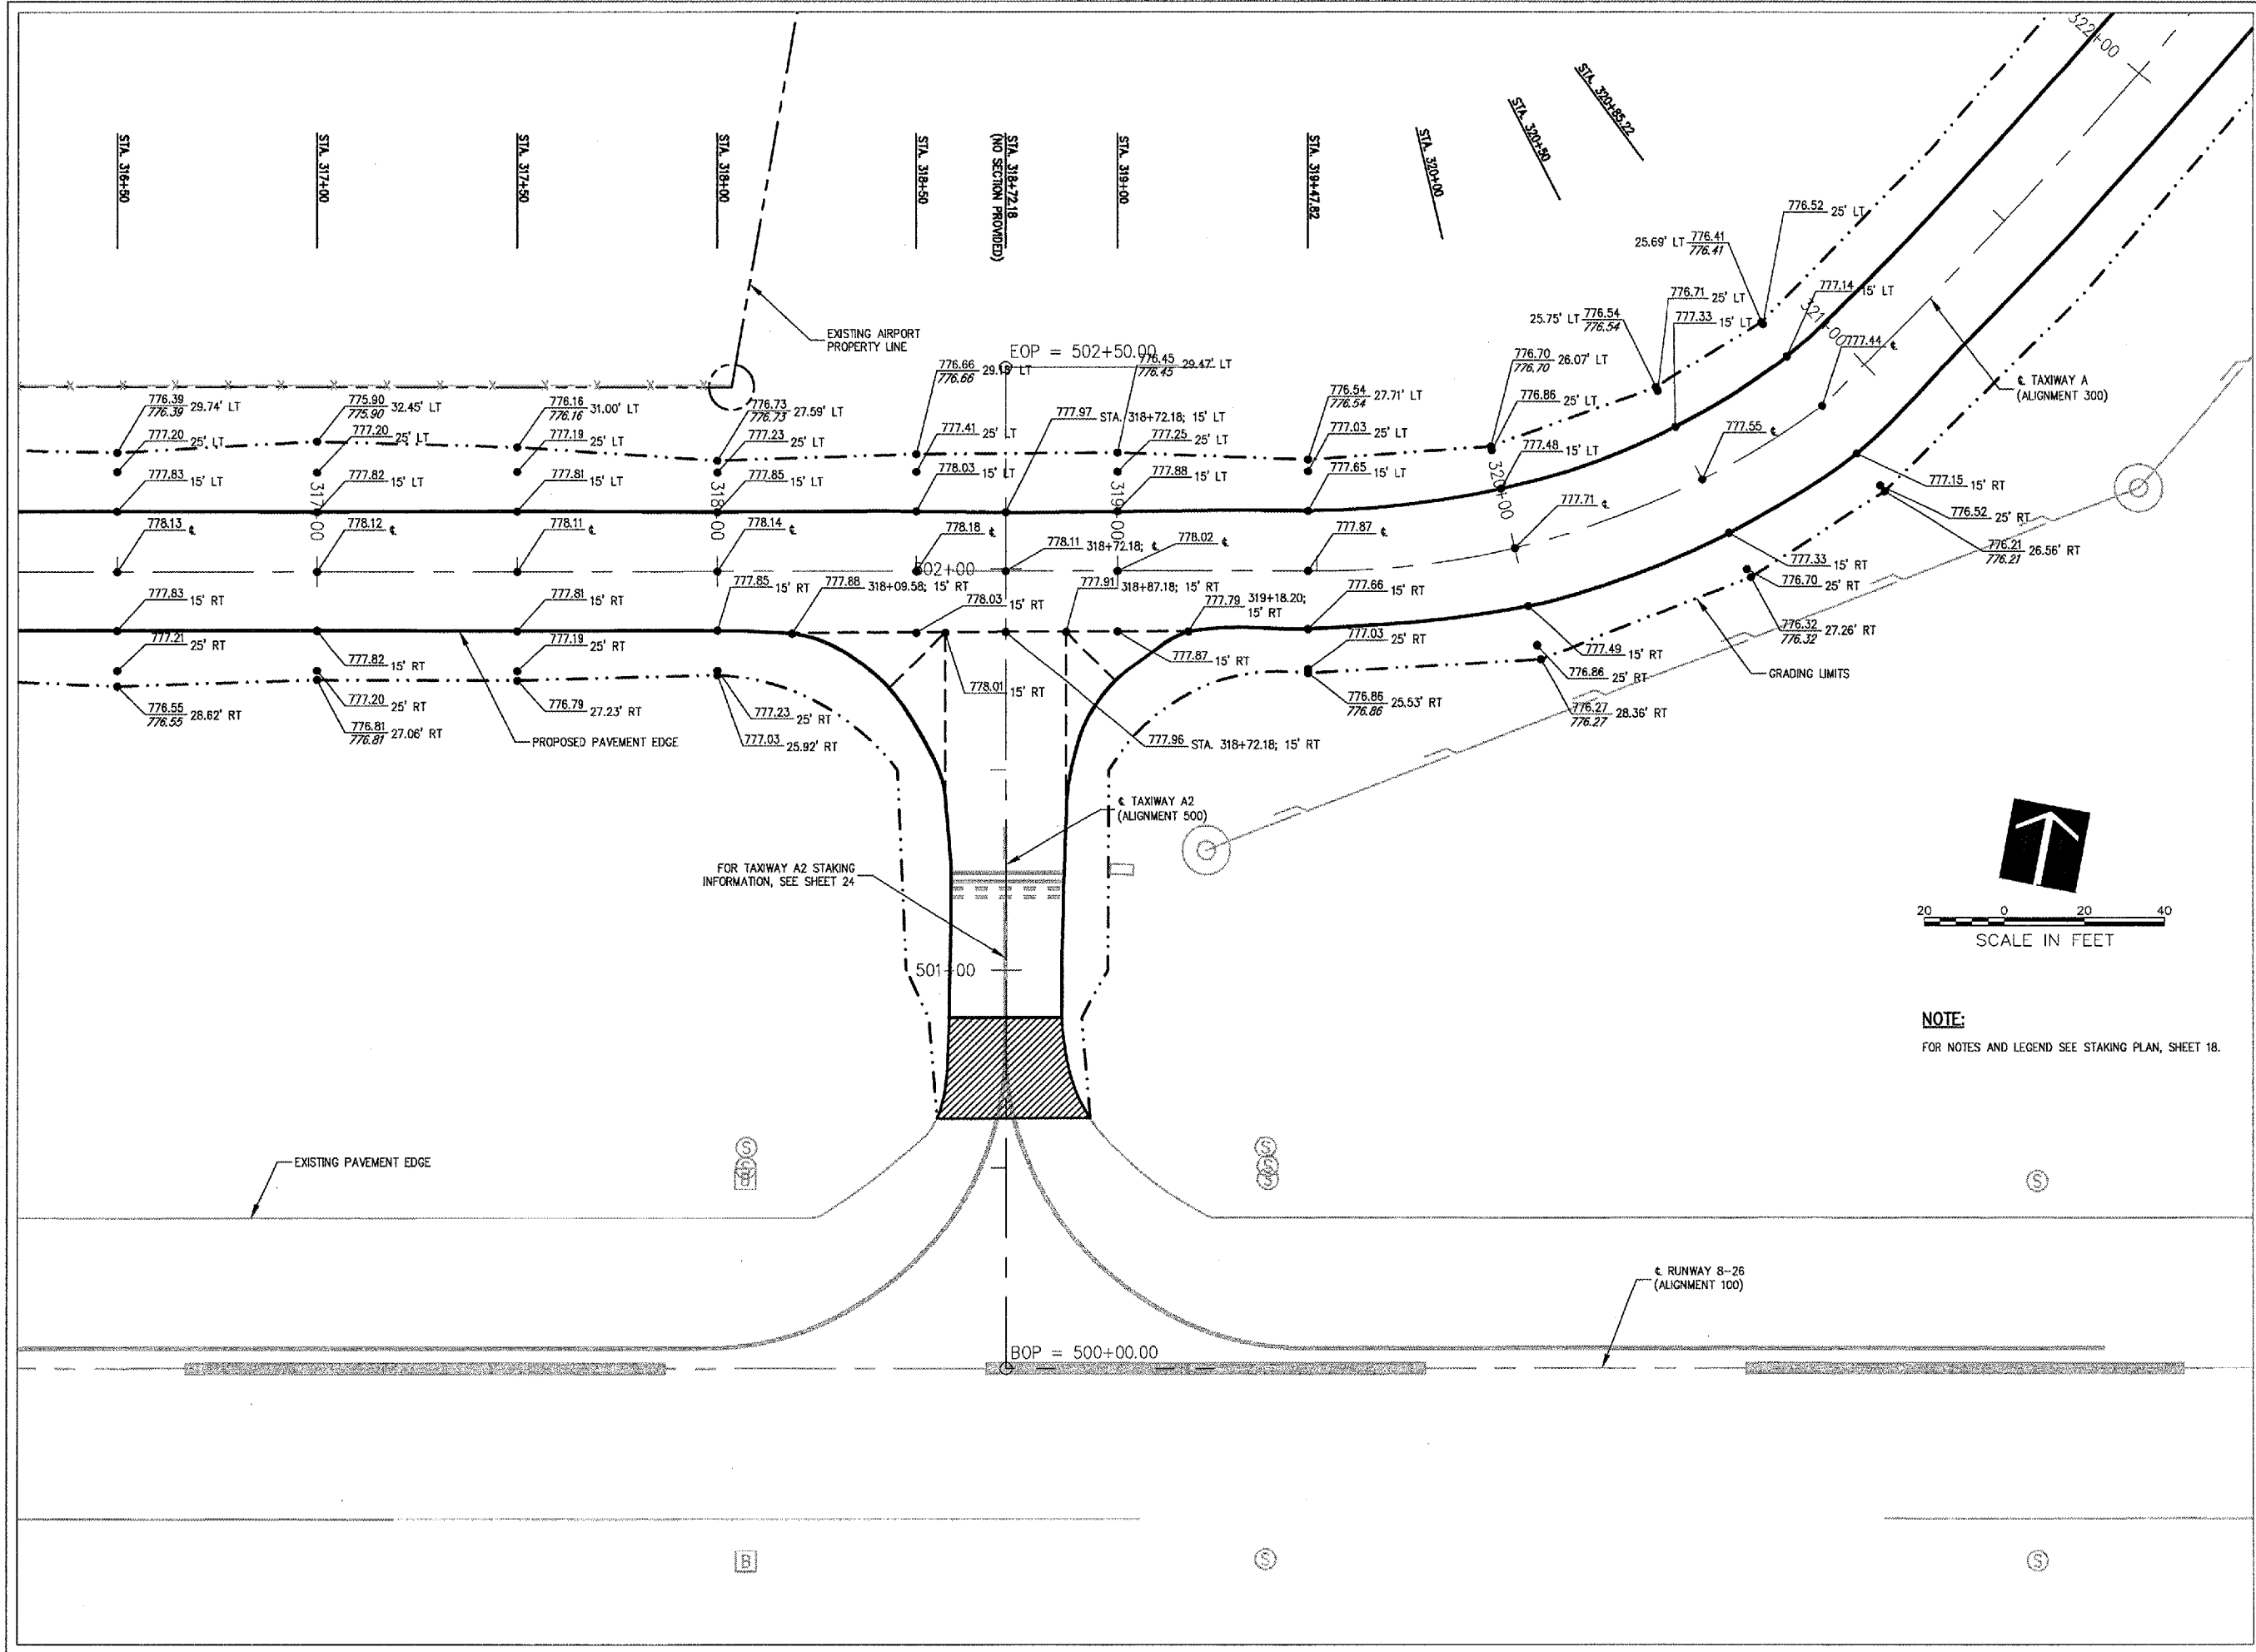


CITY OF DIXON, ILLINOIS
Post Office Box 386
Dixon, Illinois 61021
Telephone: 815.288.1485

**DIXON MUNICIPAL AIRPORT
CHARLES R. WALGREEN FIELD**

**OVERLAY TAXIWAYS A, A1, A2 AND C;
REMOVE AND REPLACE TAXIWAY C1**

**AIP PROJECT NO. 3-17-0036-B9
IDA PROJECT NO. C73-3549**

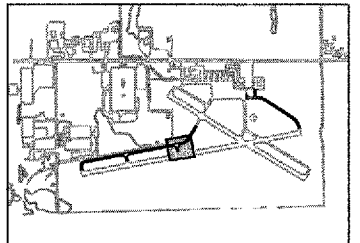

KEY PLAN

No.	Drawing Issue	Description	Date	By

Date
MARCH 3, 2006

Sheet Title
**STAKING PLAN
TAXIWAY A
STA 316+50 THRU
STA 320+85.22**

843-05B8009
Project Number
LDH 11/10/05
Layout By Date
LDH, KLK 11/10/05
Designed By Date
RMH 02/03/06
Reviewed By Date
LDH
Drawn By Sheet No.