


4:10540851[0284] [0588009] [0588009] [SHEETS] [J7- CROSS SECTIONS TAXIWAY C] [DWS MAR 10, 2006 10:20AM KLK]

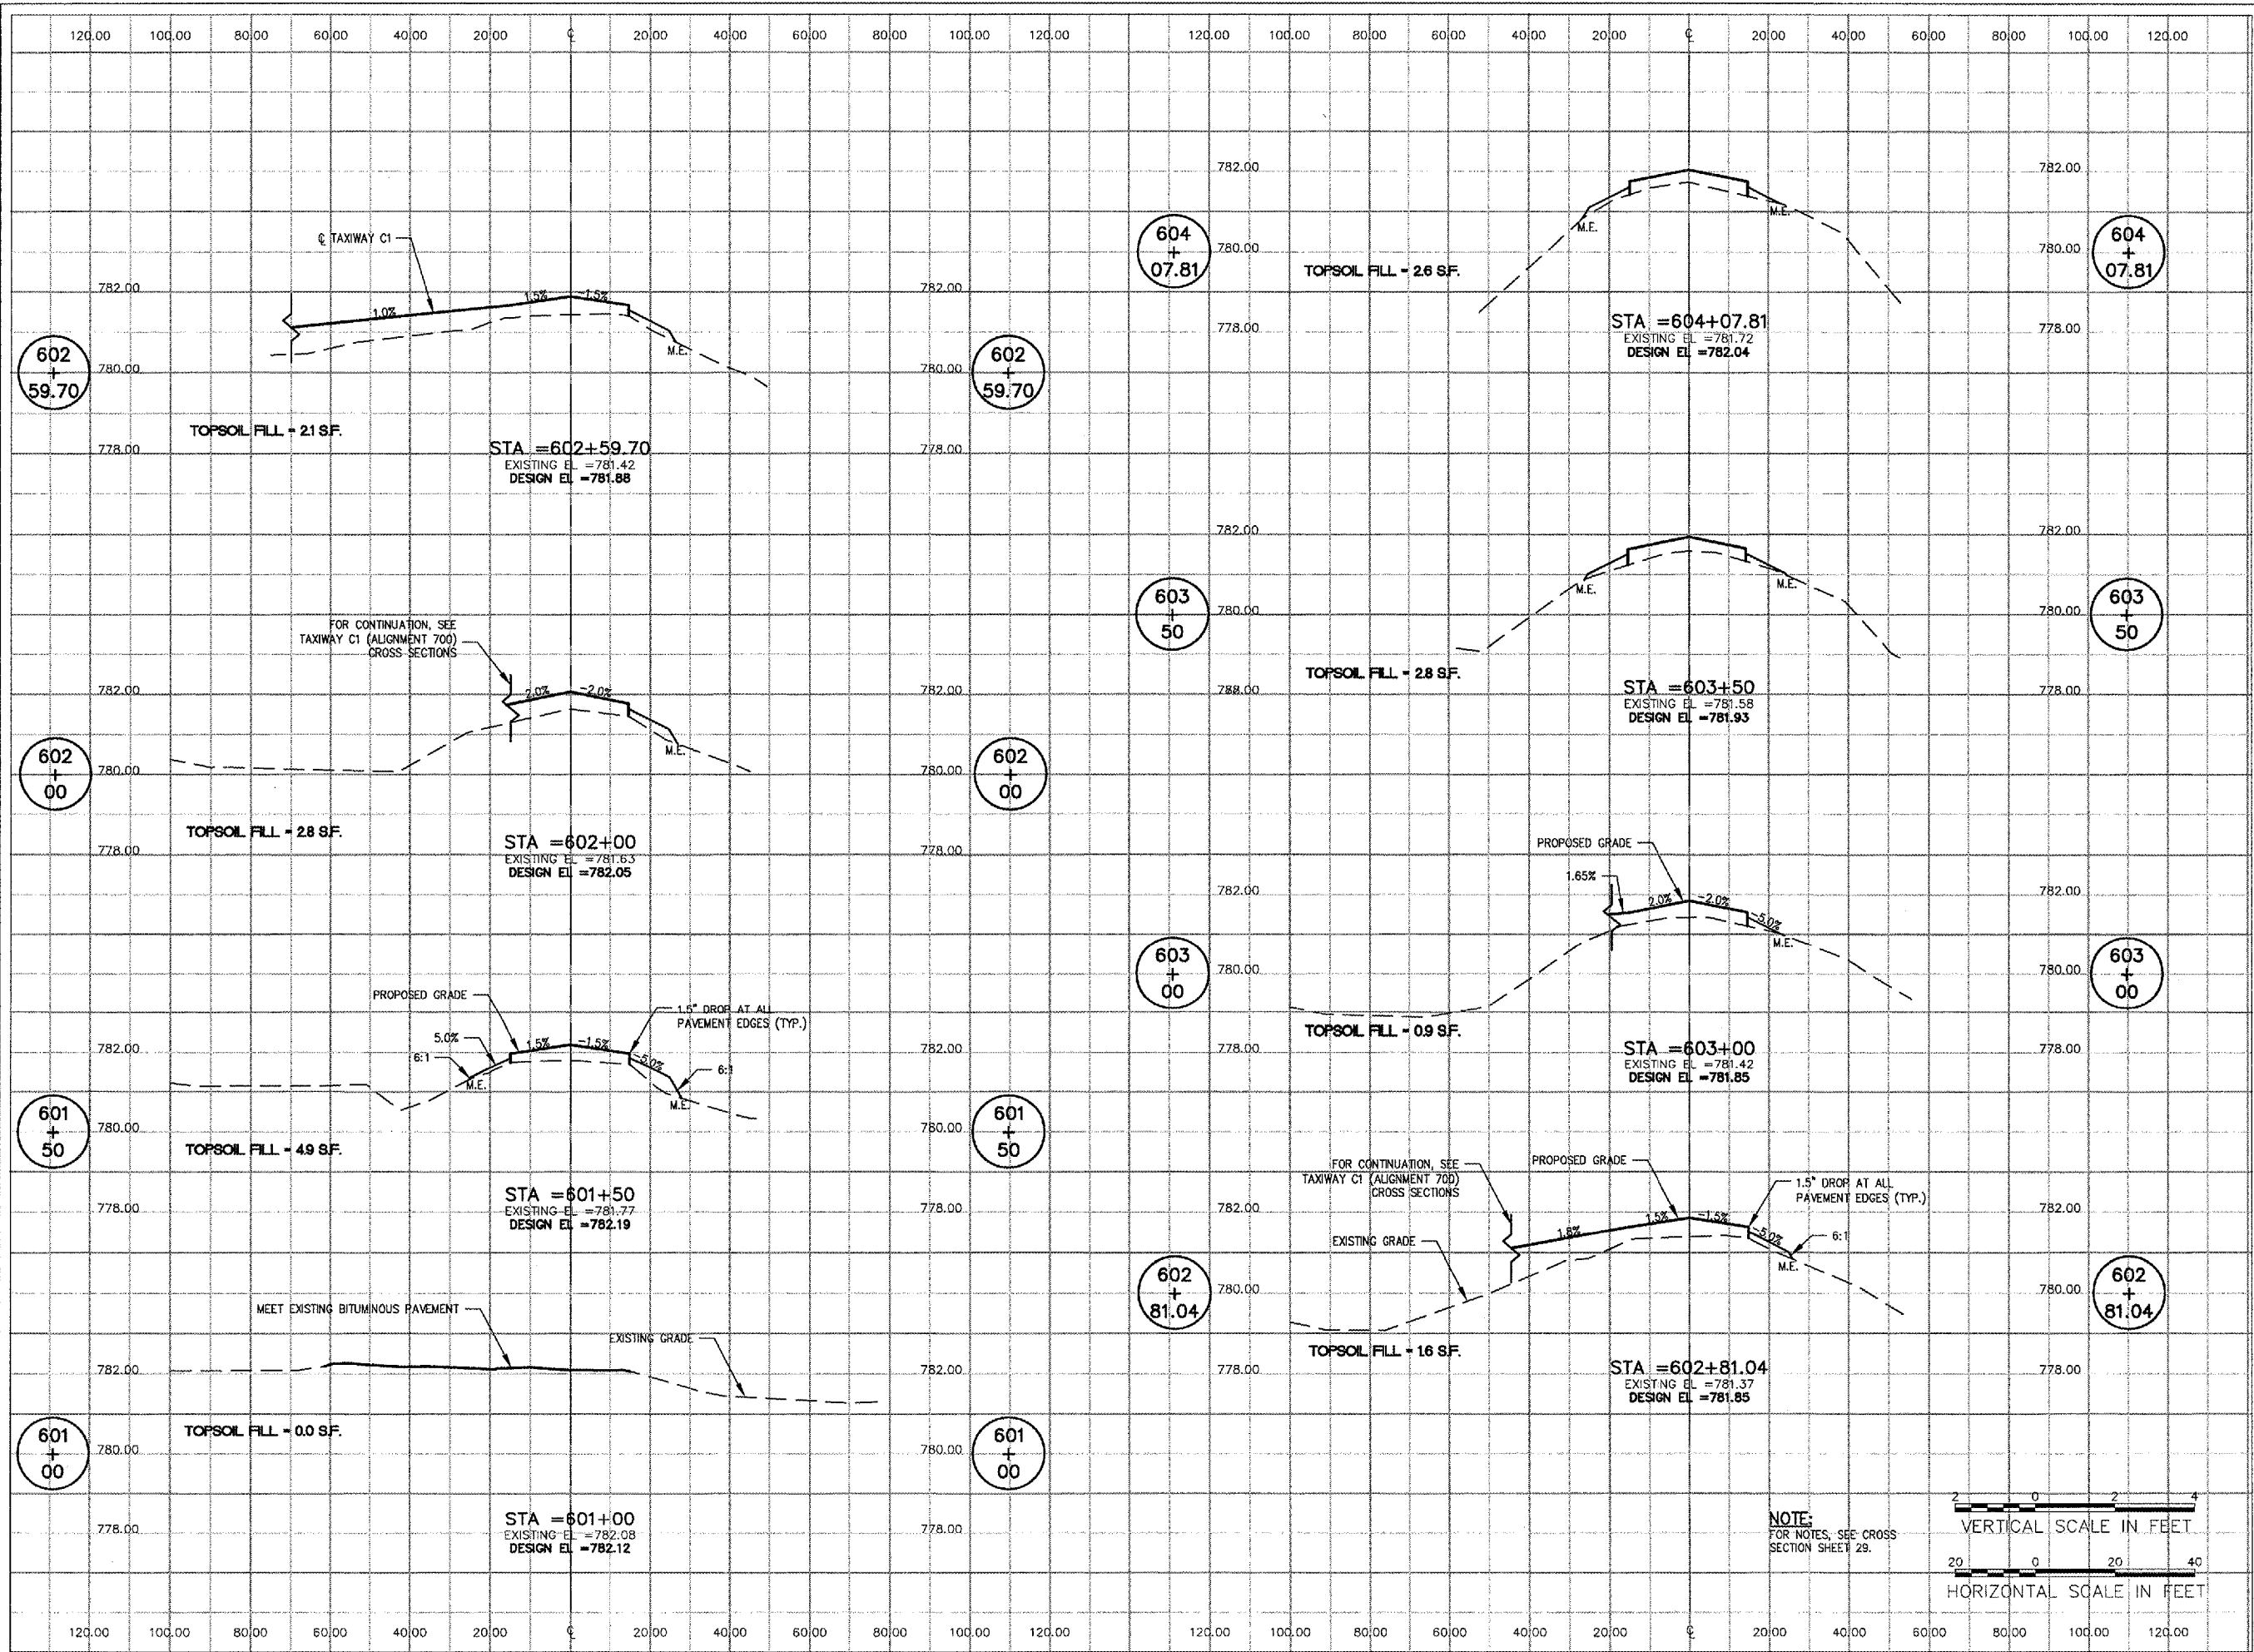

D1021



815 Commerce Drive Suite 200
 Oak Brook, Illinois 60523
 Telephone: 630.990.3800
 Fax: 630.990.3801



CITY OF DIXON, ILLINOIS
 Post Office Box 386
 Dixon, Illinois 61021
 Telephone: 815.288.1485

**DIXON MUNICIPAL AIRPORT
 CHARLES R. WALGREEN FIELD**

**OVERLAY TAXIWAYS A, A1, A2 AND C;
 REMOVE AND REPLACE TAXIWAY C1**

AIP PROJECT NO. 3-17-0036-B9
 IDA PROJECT NO. C73-3549

| No. | Drawing Issue | Description | Date | By |
|-----|---------------|-------------|------|----|
| | | | | |
| | | | | |
| | | | | |
| | | | | |
| | | | | |
| | | | | |
| | | | | |
| | | | | |
| | | | | |
| | | | | |

Date
MARCH 3, 2006

Sheet Title
**CROSS SECTIONS
 TAXIWAY C
 STA 601+00 THRU
 STA 604+07.81**

843-05B8009

| | | |
|----------------|----------|----------|
| Project Number | SJM | 11/28/05 |
| Layout By | SJM, KLK | 11/28/05 |
| Designed By | RMH | 02/03/06 |
| Reviewed By | SJM | |
| Drawn By | SJM | |