



GUIDANCE SIGN BASE DETAIL

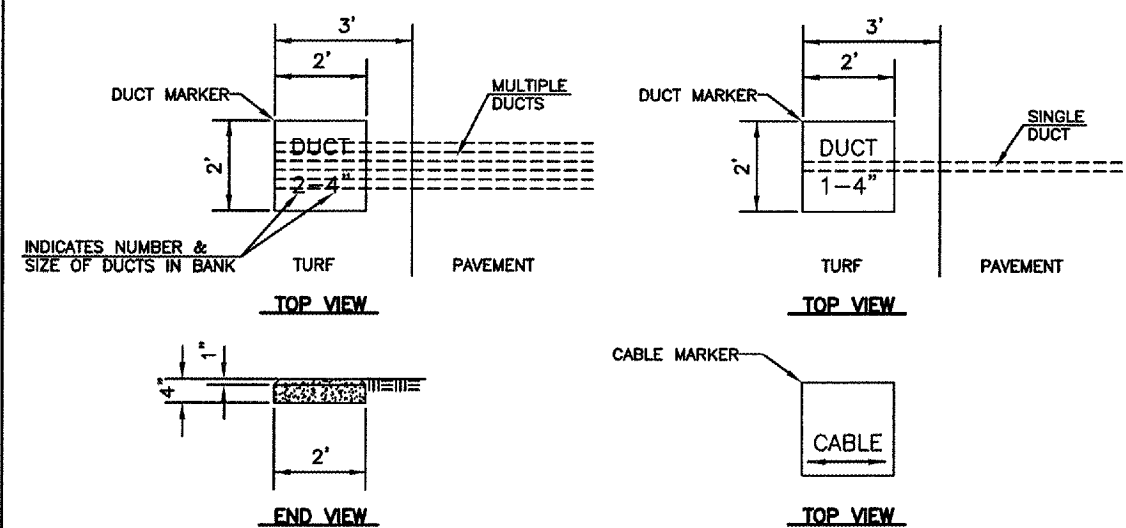

TYPICAL CABLE AND DUCT MARKER DETAILS

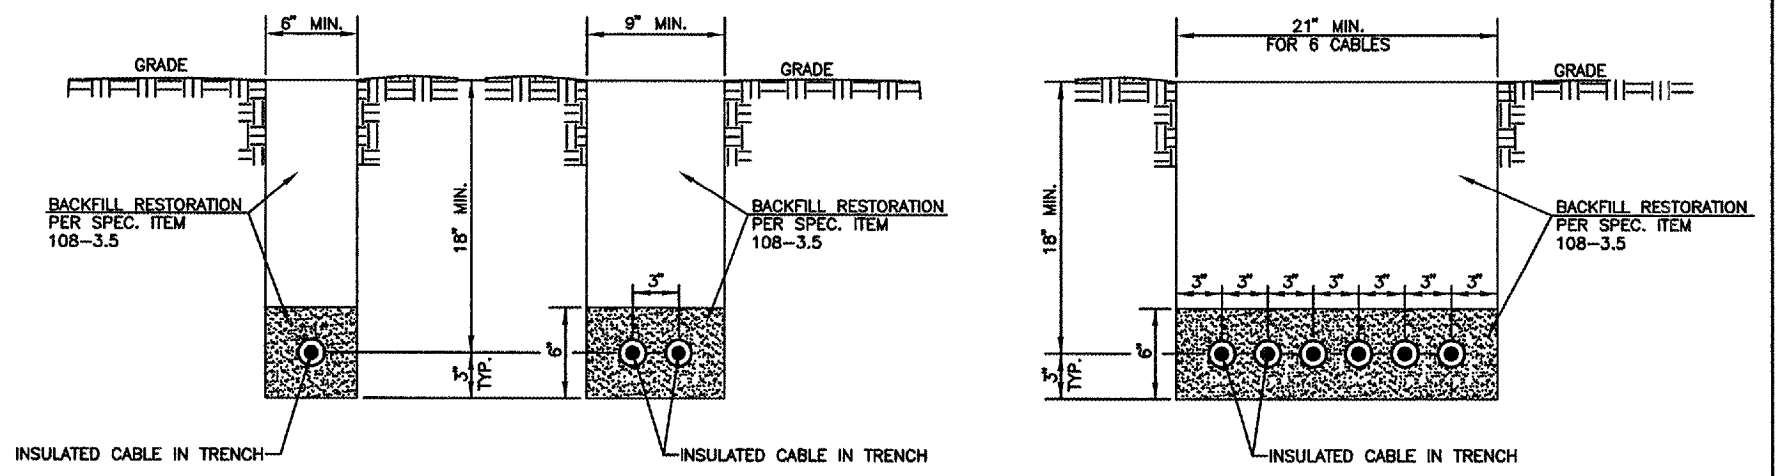

TRENCH DETAIL

- NOTES**
- LETTERS 4" HIGH, 3" WIDE WITH WIDTH OF STROKE 1/2" AND 1/4" DEEP. ALL LETTERS, NUMBERS AND ARROWS TO BE IMPRESSED. SCRATCHED FIGURES WILL NOT BE ACCEPTABLE.

- NOTE :**
- CABLE INSTALLED IN UNIT DUCT MAY BE INSTALLED TO A MINIMUM 18" DEPTH BY A VIBRATING PLOW IN ACCORDANCE WITH THE SPECIAL PROVISIONS.

GALESBURG MUNICIPAL AIRPORT GALESBURG, ILLINOIS	
TYPICAL LIGHTING DETAILS	
HUTCHISON ENGINEERING, INC. JACKSONVILLE, ILLINOIS	
DRAWN BY: T.J.D. DATE: MARCH, 2006	ILL. PROJ. NO. 686-3433 AIP PROJ. NO. 3-17-0047-B8