


F.A.P. RTE.	SECTION	COUNTY	TOTAL SHEETS	SHEET NO.
303	29R-T	McHENRY	88	86
STA. 0+680.00		TO STA. 0+900.00		
FED. ROAD DIST. NO. 1		ILLINOIS FED. AID PROJECT		
JOB D-91-190-01		CONTRACT NO. 62202		

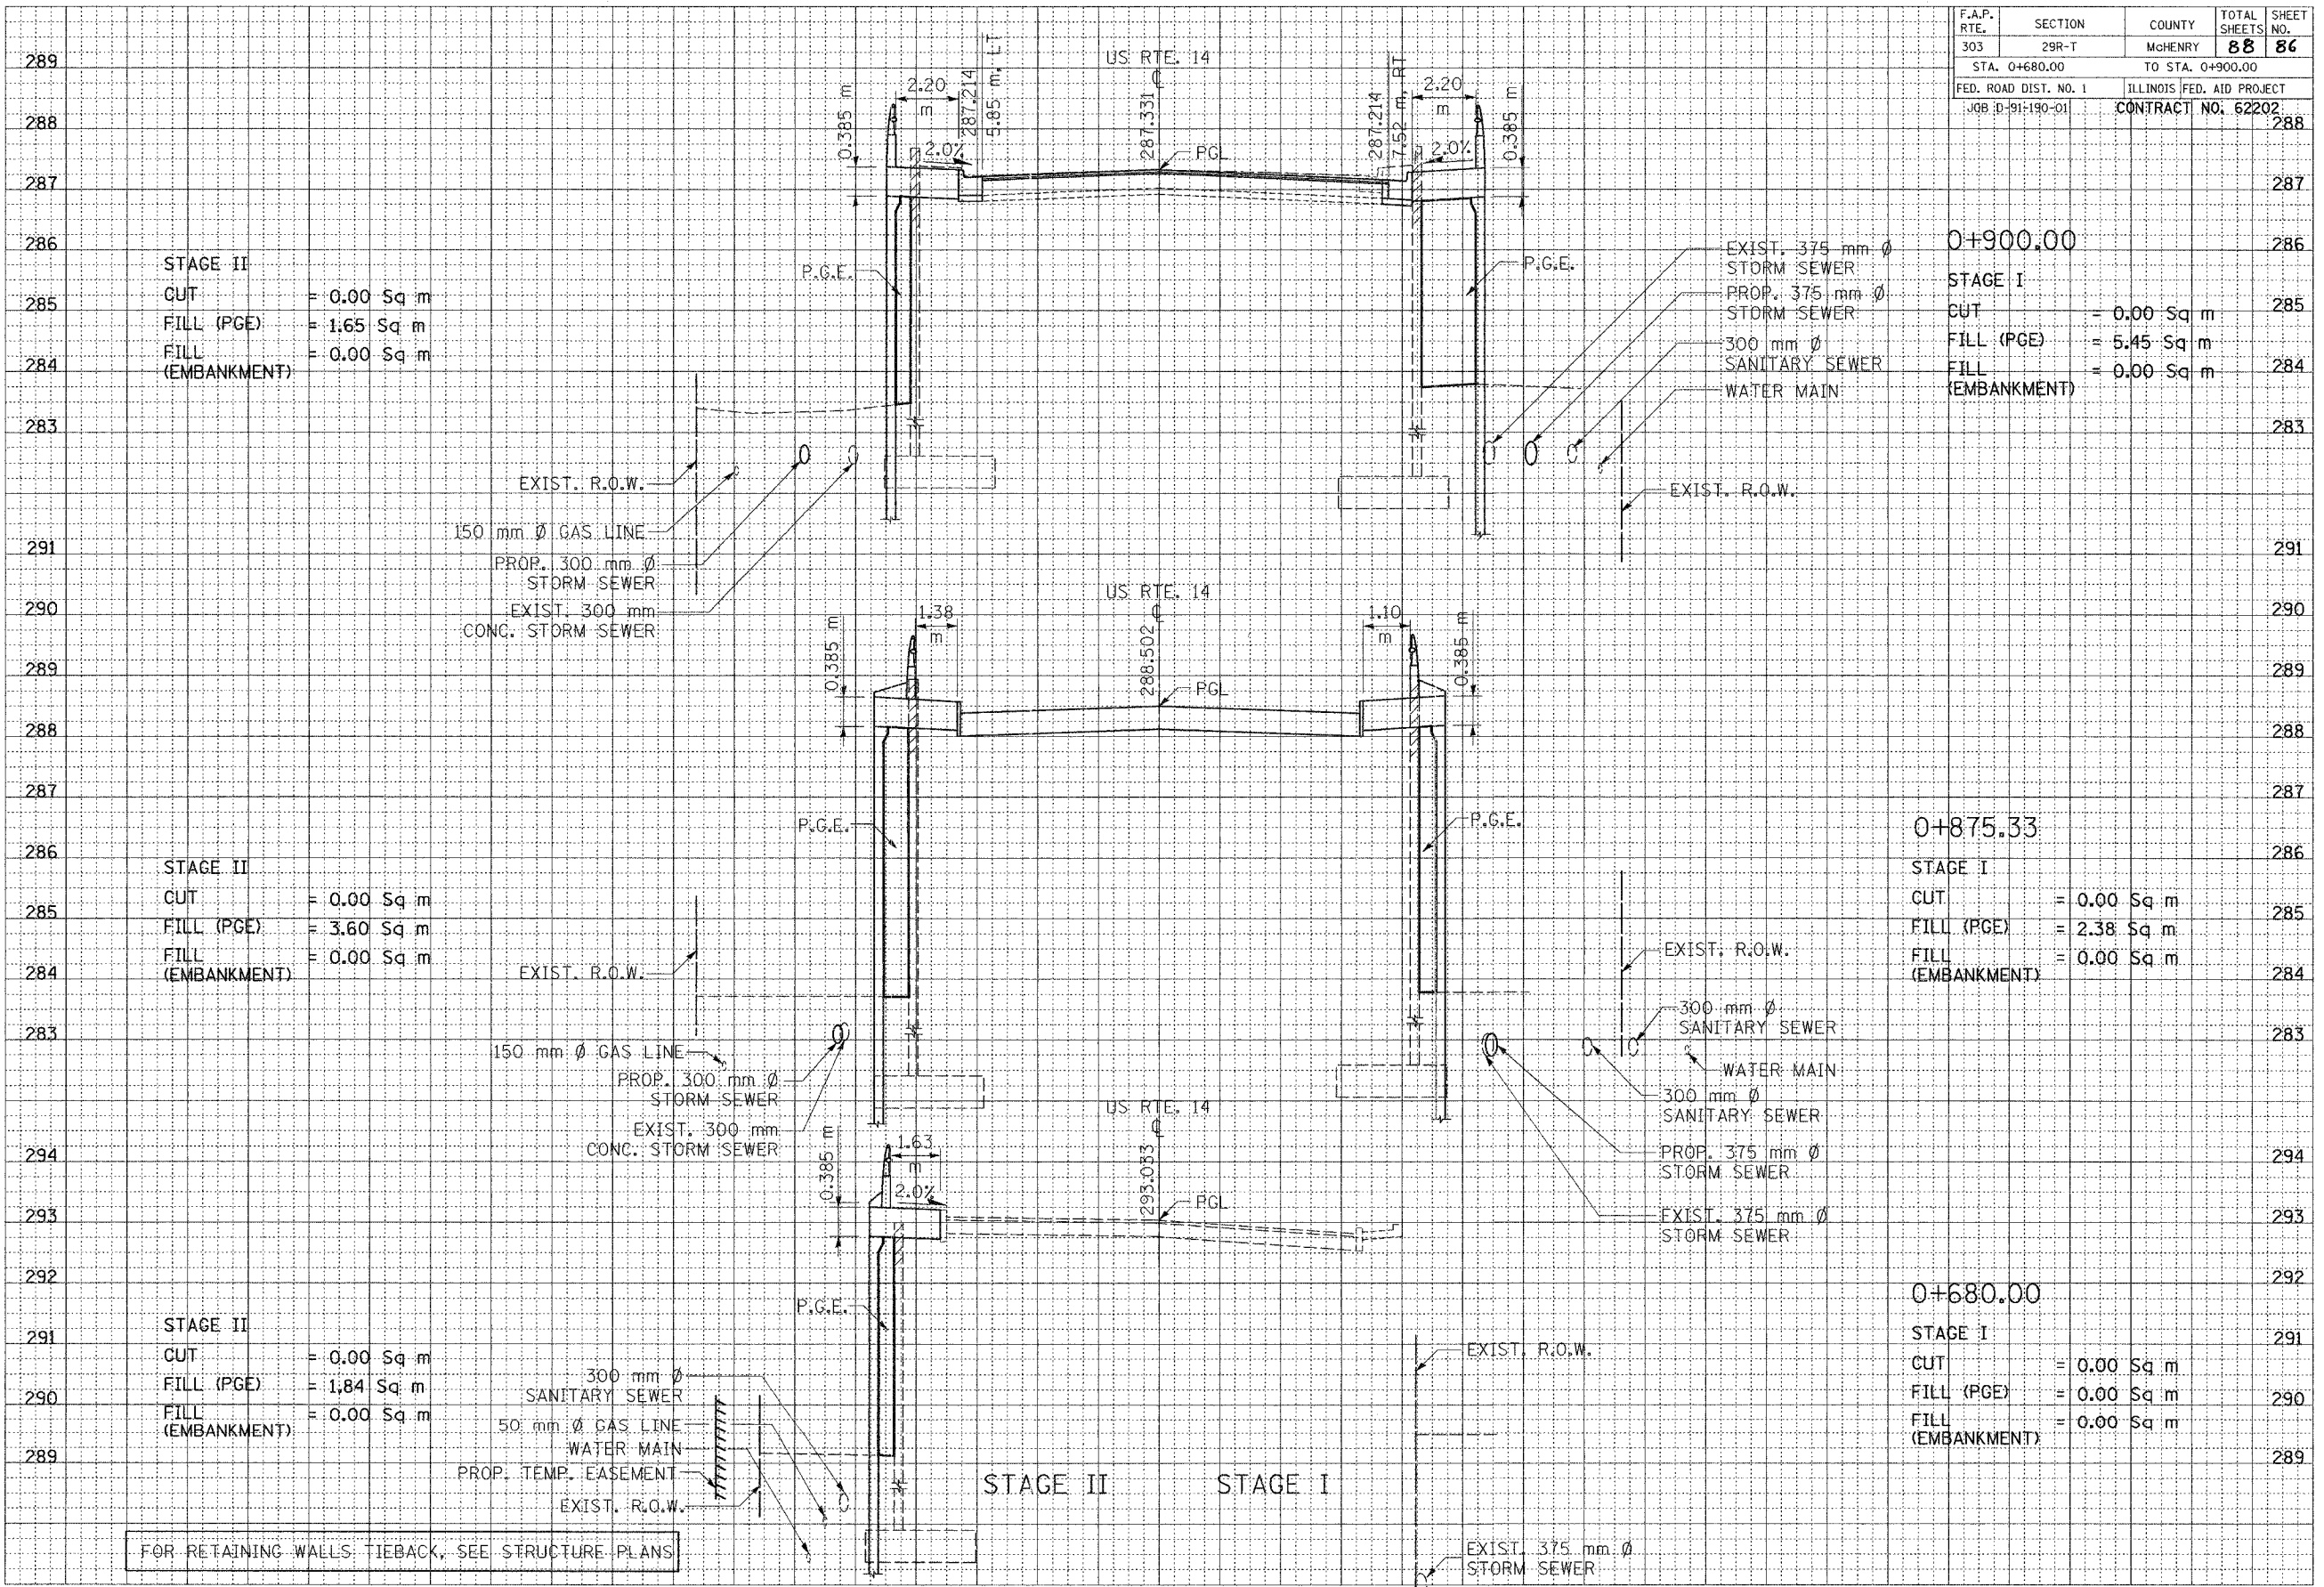

STAGE II

CUT	= 0.00 Sq m
FILL (PGE)	= 1.65 Sq m
FILL (EMBANKMENT)	= 0.00 Sq m

0+900.00

STAGE I

CUT	= 0.00 Sq m
FILL (PGE)	= 5.45 Sq m
FILL (EMBANKMENT)	= 0.00 Sq m

STAGE II

CUT	= 0.00 Sq m
FILL (PGE)	= 3.60 Sq m
FILL (EMBANKMENT)	= 0.00 Sq m

0+875.33

STAGE I

CUT	= 0.00 Sq m
FILL (PGE)	= 2.38 Sq m
FILL (EMBANKMENT)	= 0.00 Sq m

STAGE II

CUT	= 0.00 Sq m
FILL (PGE)	= 1.84 Sq m
FILL (EMBANKMENT)	= 0.00 Sq m

0+680.00

STAGE I

CUT	= 0.00 Sq m
FILL (PGE)	= 0.00 Sq m
FILL (EMBANKMENT)	= 0.00 Sq m

FOR RETAINING WALLS: TIEBACK, SEE STRUCTURE PLANS

...:\prelim\sh\vs\us14.dwg 02/10/2005 09:50:10 PM Plotted by: jstigh