


F.A.P. RTE.	SECTION	COUNTY	TOTAL SHEETS	SHEET NO.
303	29R-T	MCHEMRY	88	88
STA. 1+000.00		TO STA. 1+026.98		
FED. ROAD DIST. NO. 1		ILLINOIS FED. AID PROJECT		
JOB D-91-190-01		CONTRACT NO. 62202		

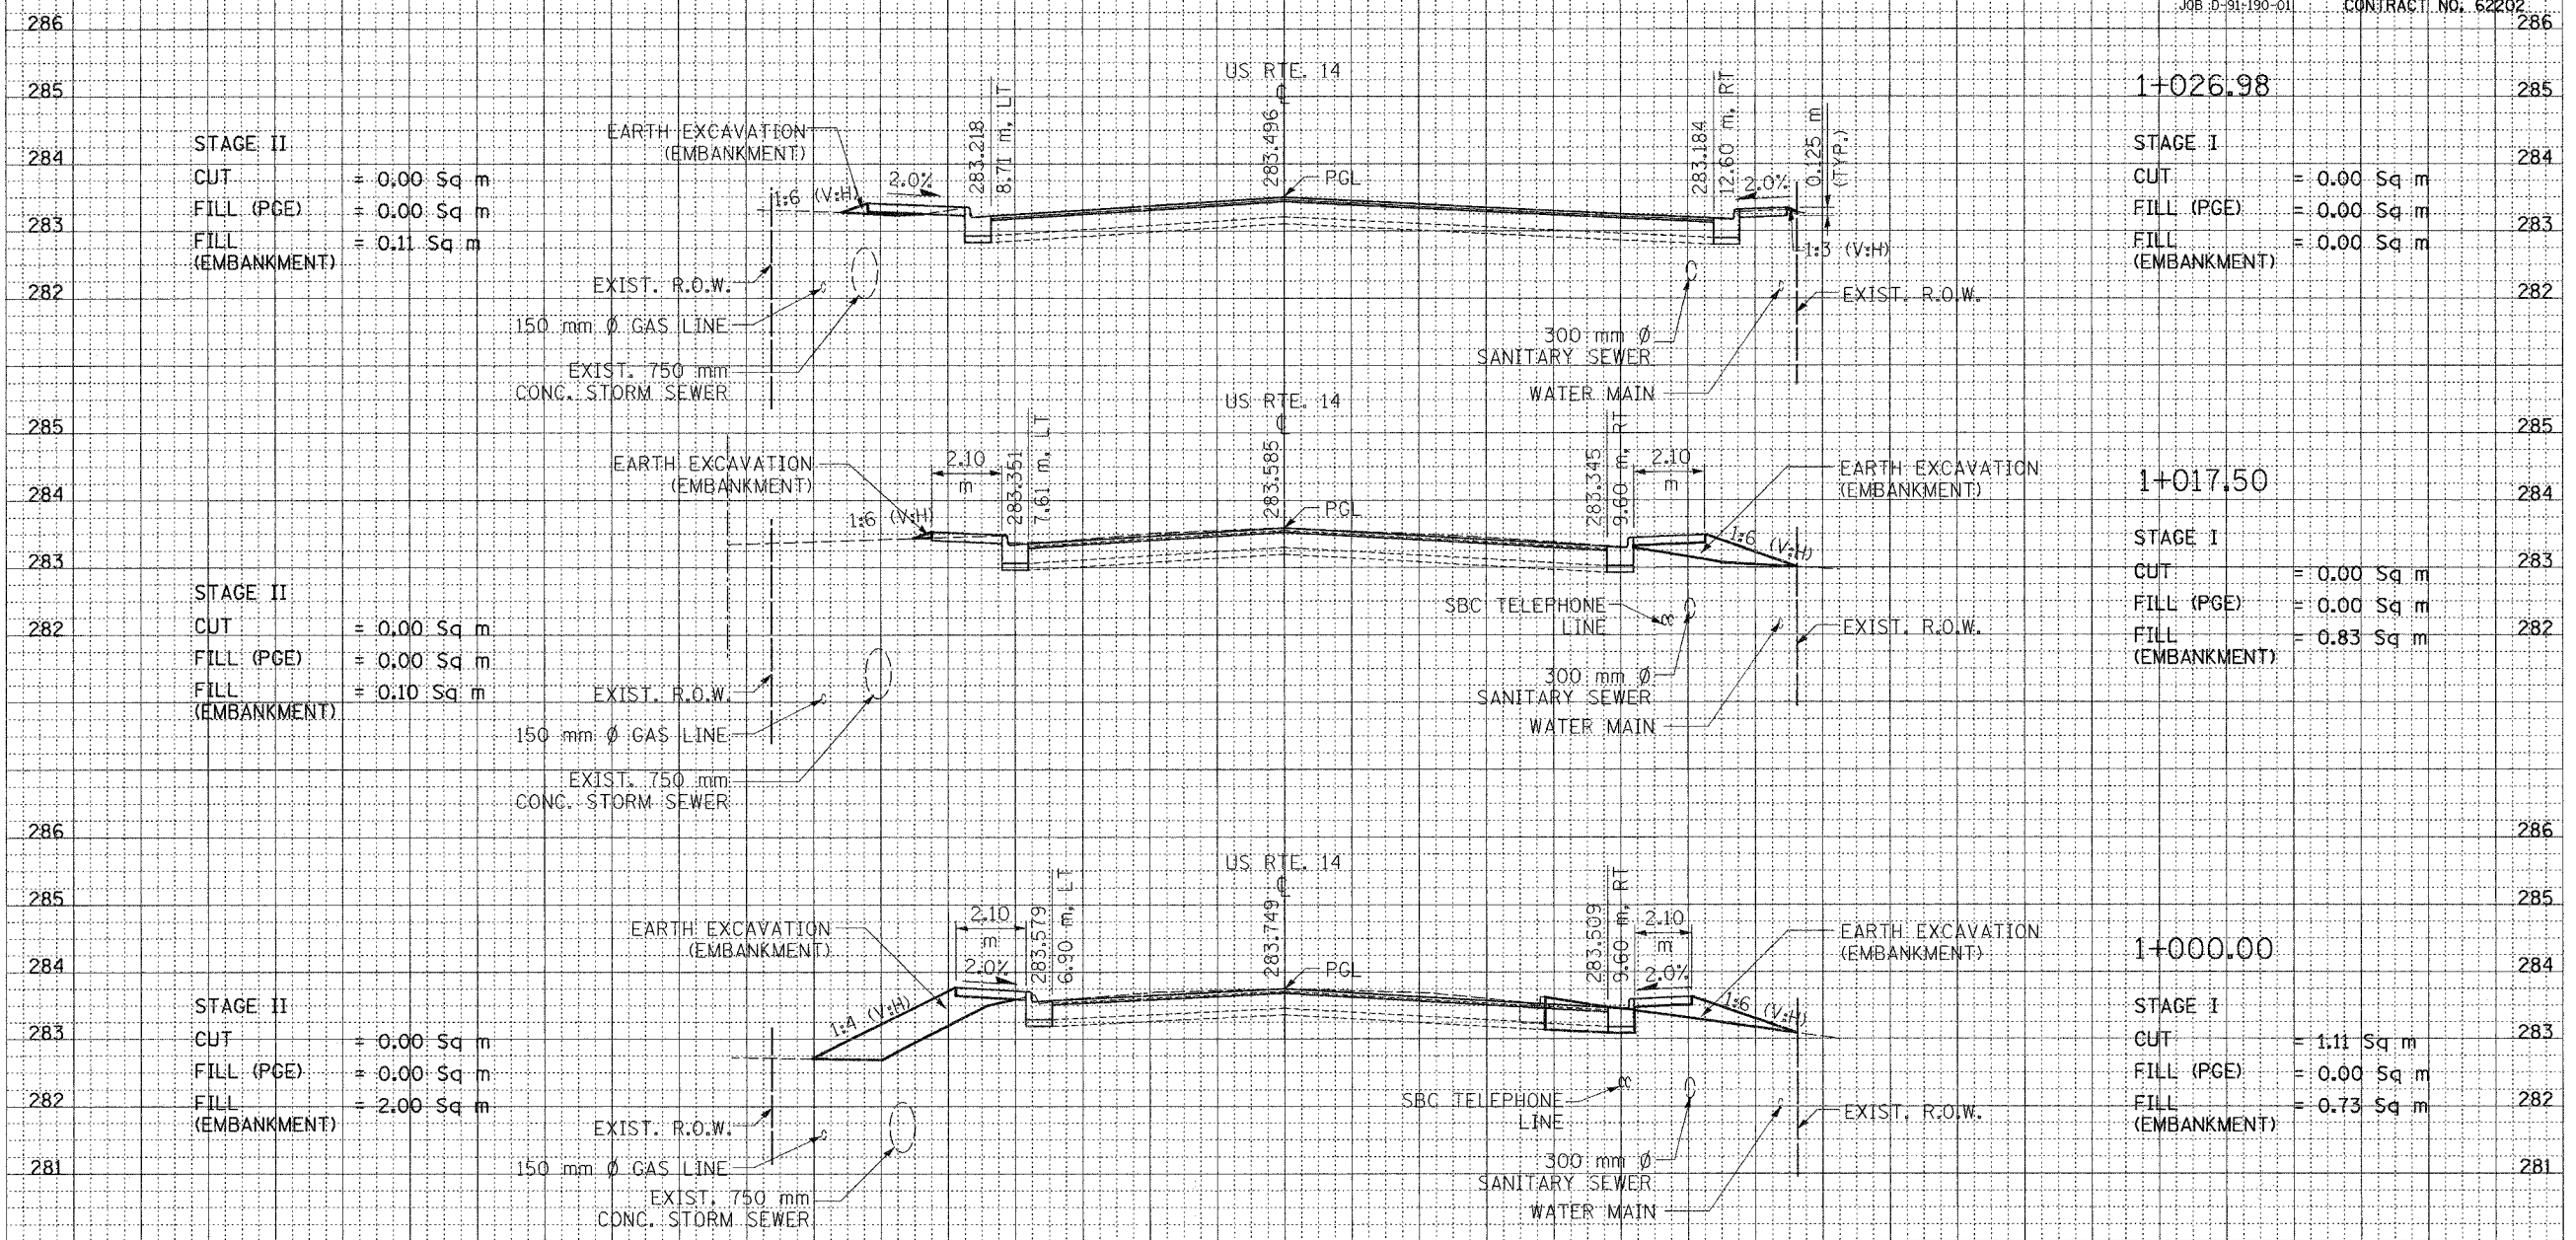

STAGE II

CUT	= 0.00 Sq m
FILL (PGE)	= 0.00 Sq m
FILL (EMBANKMENT)	= 0.11 Sq m

STAGE I

CUT	= 0.00 Sq m
FILL (PGE)	= 0.00 Sq m
FILL (EMBANKMENT)	= 0.00 Sq m

STAGE II

CUT	= 0.00 Sq m
FILL (PGE)	= 0.00 Sq m
FILL (EMBANKMENT)	= 0.10 Sq m

STAGE I

CUT	= 0.00 Sq m
FILL (PGE)	= 0.00 Sq m
FILL (EMBANKMENT)	= 0.83 Sq m

STAGE II

CUT	= 0.00 Sq m
FILL (PGE)	= 0.00 Sq m
FILL (EMBANKMENT)	= 2.00 Sq m

STAGE I

CUT	= 1.11 Sq m
FILL (PGE)	= 0.00 Sq m
FILL (EMBANKMENT)	= 0.73 Sq m

FOR RETAINING WALLS TIEBACK, SEE STRUCTURE PLANS

Plotted by: jsl:ngd
02/10/2008 09:55:47 PM