


SECTION	COUNTY	TOTAL SHEETS	SHEET NO.
2003-0311	COOK	976	28
STA.	TO STA.		
FED. ROAD DIST. NO.	ILLINOIS	FED. AID PROJECT	
62583			

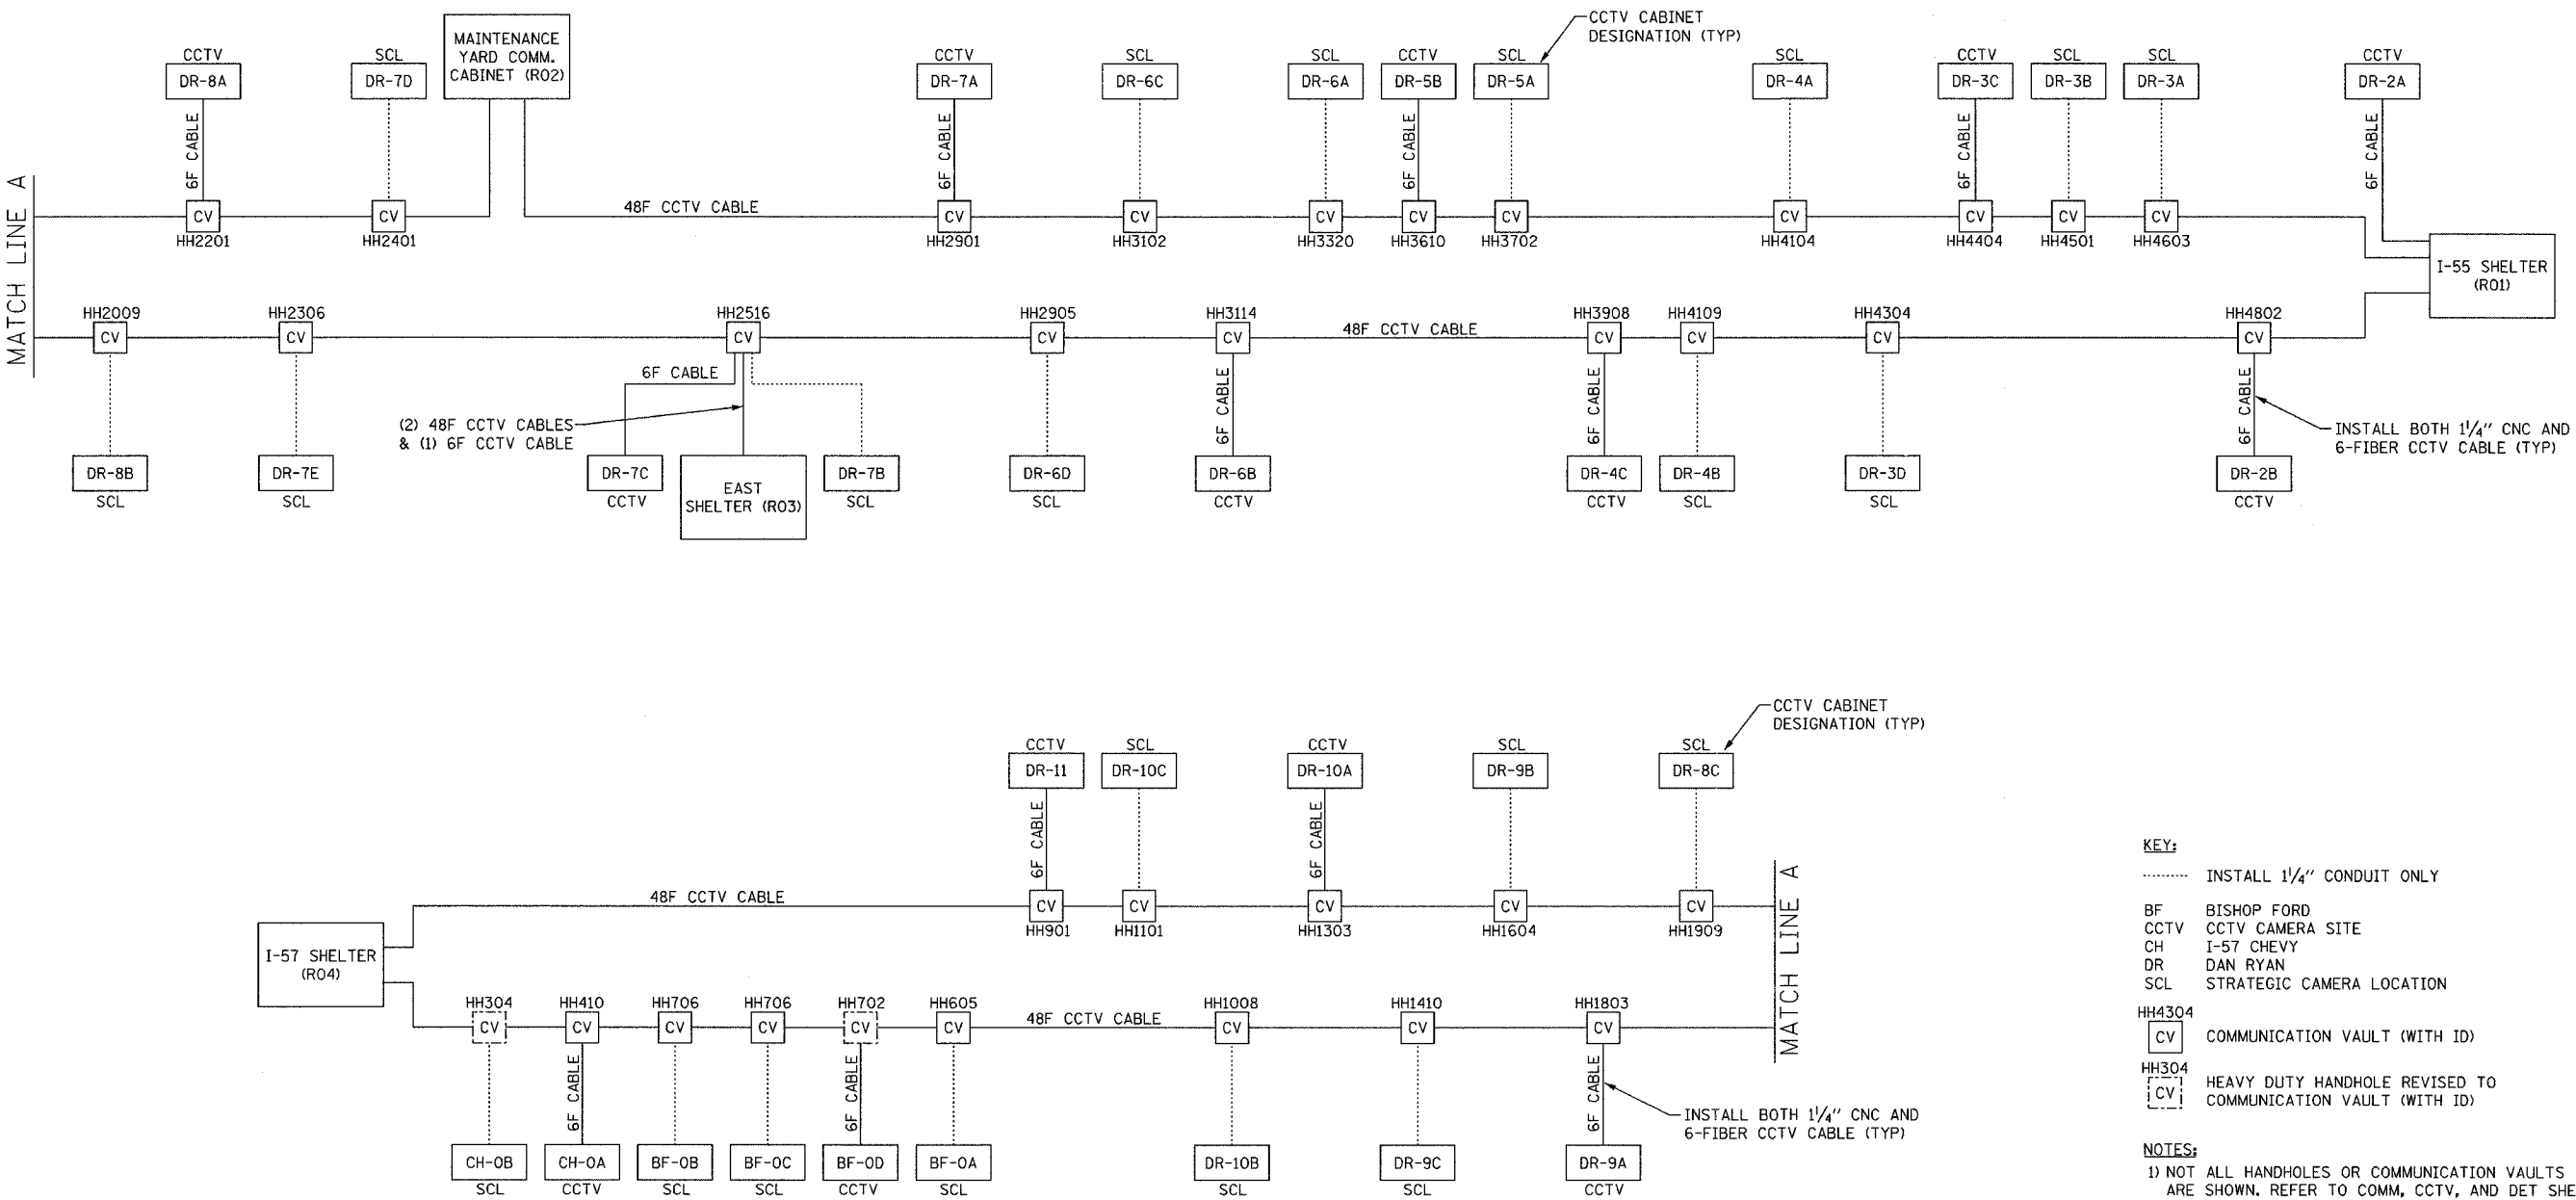

**KEY:**  
 ----- INSTALL 1/4" CONDUIT ONLY  
 BF BISHOP FORD  
 CCTV CCTV CAMERA SITE  
 CH I-57 CHEVY  
 DR DAN RYAN  
 SCL STRATEGIC CAMERA LOCATION

HH4304  
 CV COMMUNICATION VAULT (WITH ID)  
 HH304  
 CV HEAVY DUTY HANDHOLE REVISED TO COMMUNICATION VAULT (WITH ID)

**NOTES:**  
 1) NOT ALL HANDHOLES OR COMMUNICATION VAULTS ARE SHOWN. REFER TO COMM, CCTV, AND DET SHEETS FOR CABLE AND CONDUIT ROUTING DETAILS.

REVISIONS	
NAME	DATE

ILLINOIS DEPARTMENT OF TRANSPORTATION  
 F.A.I. 94/90 (DAN RYAN EXPRESSWAY)  
 31st STREET to I-57  
 DESIGN CHANGES AND CLARIFICATIONS  
 SCALE: NOT TO SCALE  
 DATE: MARCH 24, 2005  
 DRAWN BY: DHI  
 CHECKED BY: JEZ

**Edwards AND Kelcey**  
 ONE NORTH FRANKLIN  
 CHICAGO, IL 60606  
 PHONE: (312) 251-3000  
 FAX: (312) 251-3015  
 WEB: WWW.EDKORP.COM

NEW SHEET 3/24/05

03/24/2005 09:50:07 AM