


| | | | | |
|-----------------------|-----------|------------------|--------------|-----------|
| F.A.I. RTE. | SECTION | COUNTY | TOTAL SHEETS | SHEET NO. |
| 90/94 | 2003-0311 | COOK | 976 | 35 |
| STA. | TO STA. | | | |
| FED. ROAD DIST. NO. 1 | ILLINOIS | FED. AID PROJECT | | |

62583

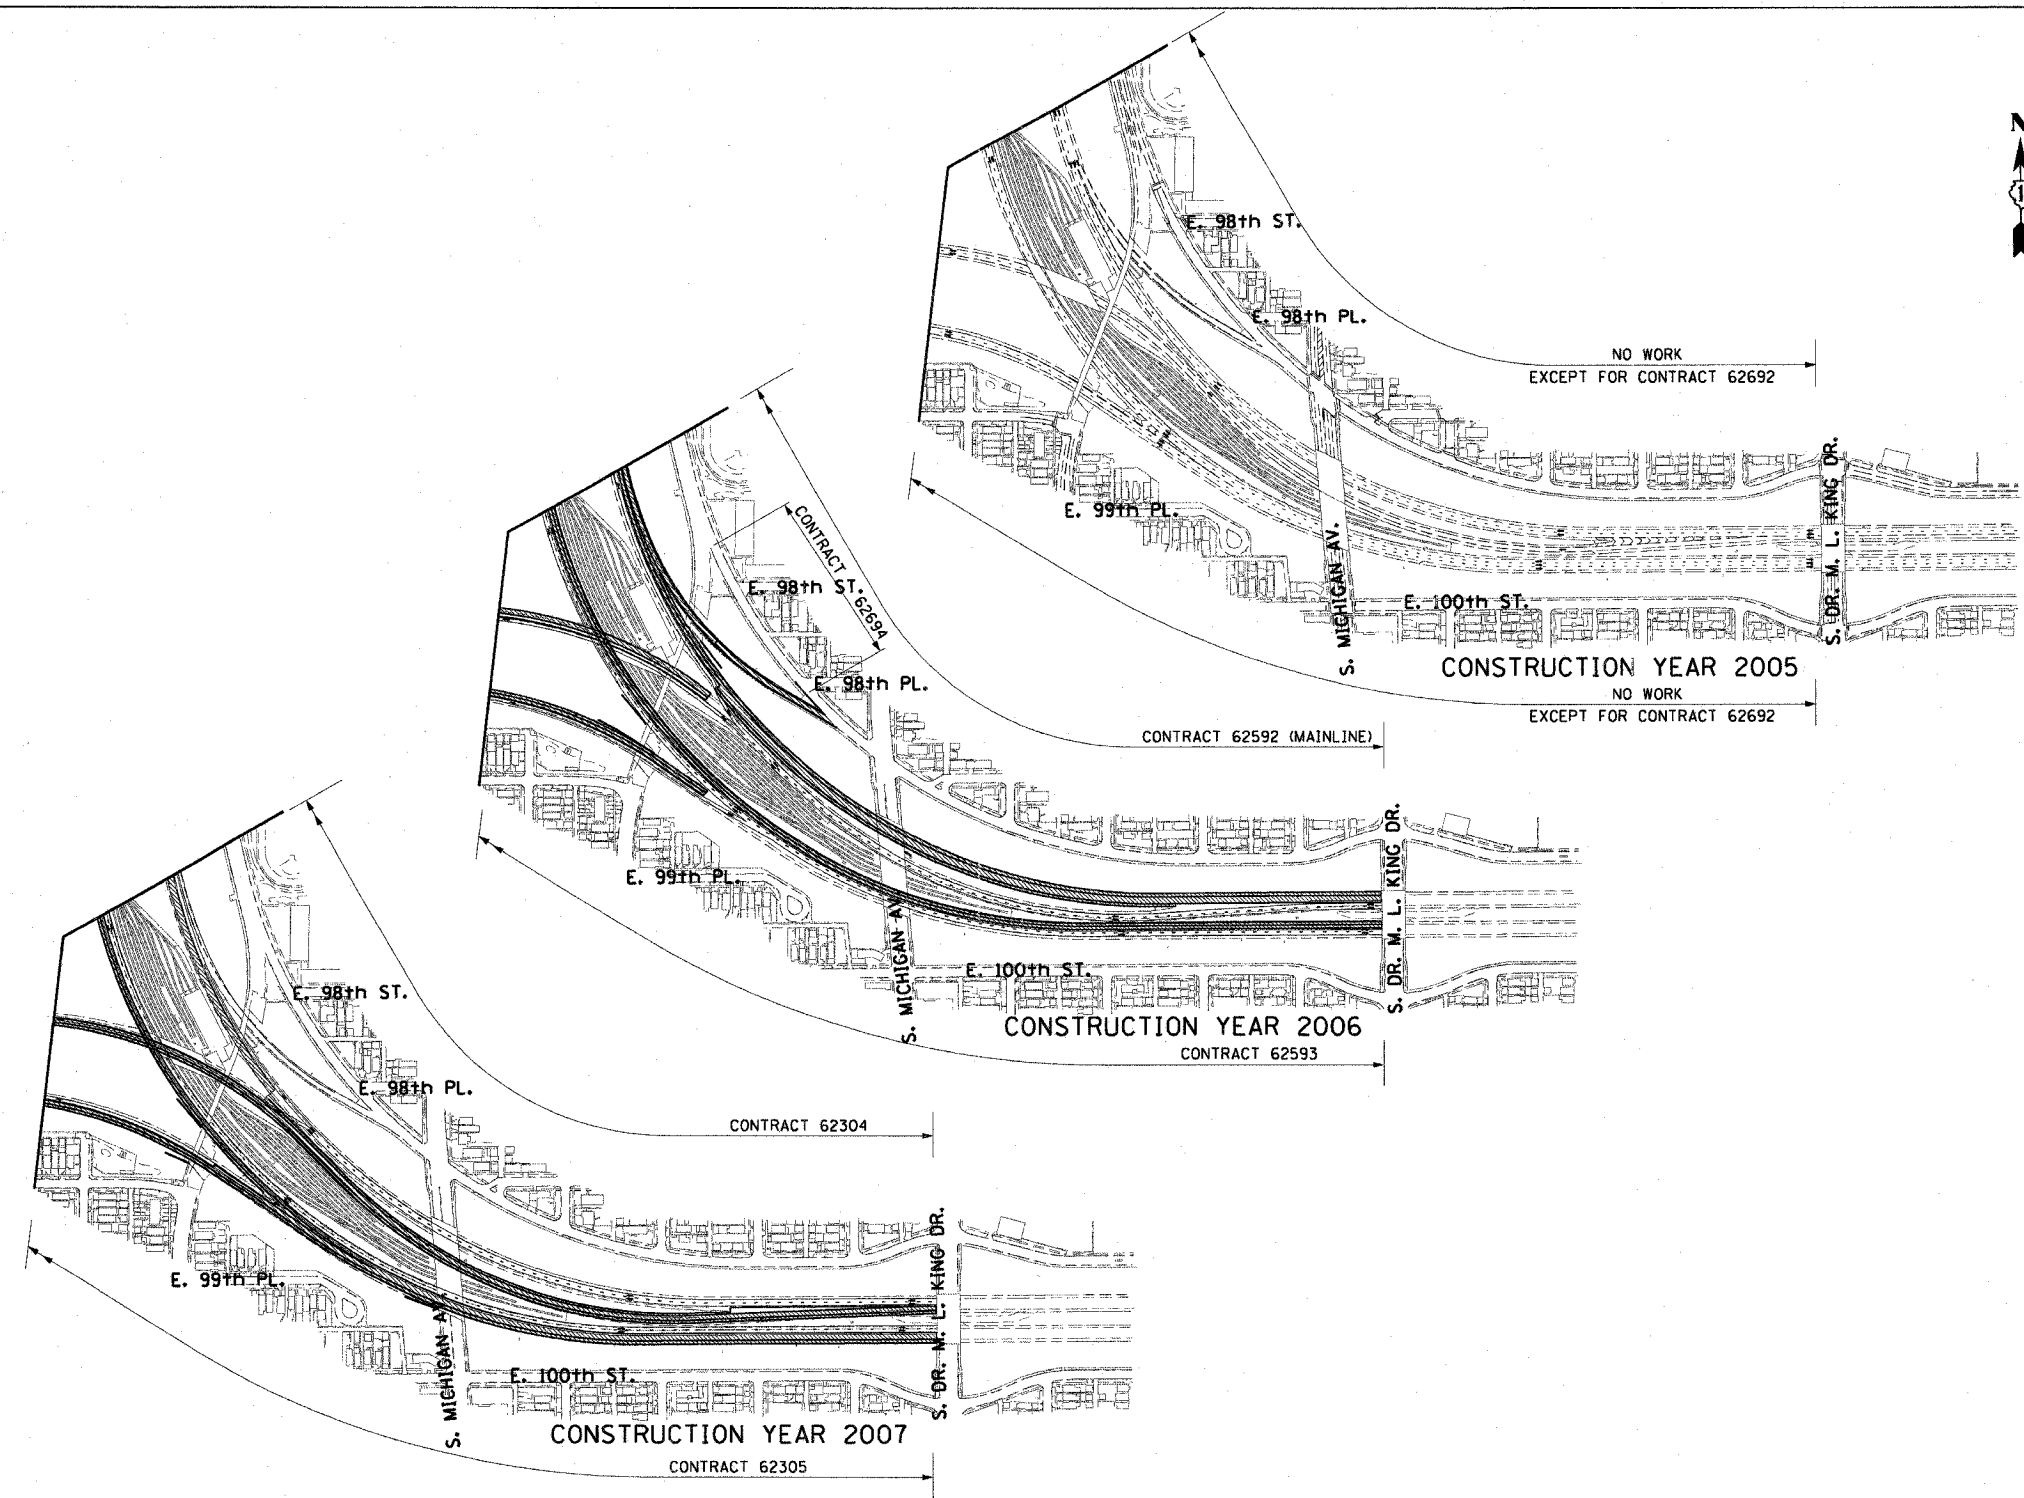

CONTRACT SUMMARY

| CONSTRUCTION YEAR 2004/2005 | | | | |
|-----------------------------|-----------------------|--------------|--------------|-----------------|
| CONTRACT NUMBER | DESCRIPTION | LOCATION | LETTING DATE | DESIGN ENGINEER |
| 62591 | STORM SEWER JACKING | 95TH TO 67TH | SEPT. 2003 | TY LIN |
| 62594 | C-D RAMP | 83RD TO 79TH | JAN. 2004 | TY LIN |
| 62585 | S.B. RAMP | 39TH TO 31ST | JULY 2004 | BOWMAN BARRETT |
| 62590 | C-D RAMP | 71ST TO 67TH | APR. 2004 | CTE/EA&K |
| 62587 | WELLS ST. REALIGNMENT | 65TH | APR. 2004 | CTE/EA&K |
| 62586 | FRONTAGE ROADS & RAMP | 57TH TO 47TH | JULY 2004 | CTE |
| 62584 | N.B. RAMP | 39TH TO 31ST | JULY 2004 | BOWMAN BARRETT |
| 62589 | SKYWAY INTERCHANGE | 67TH TO 63RD | APR. 2004 | CTE |
| 62693 | FRONTAGE ROADS & RAMP | 63RD TO 59TH | JAN. 2005 | CTE |

| CONSTRUCTION YEAR 2006 | | | | |
|------------------------|----------------------|--------------|--------------|-----------------|
| CONTRACT NUMBER | DESCRIPTION | LOCATION | LETTING DATE | DESIGN ENGINEER |
| 62300 | N.B. EXPRESS LANES | 71ST TO 31ST | SEPT. 2005 | CTE/B&B |
| 62302 | S.B. EXPRESS LANES | 71ST TO 31ST | SEPT. 2005 | CTE/B&B |
| 62592 | N.B. LANES 4,5 | 71ST SOUTH | SEPT. 2005 | TY LIN |
| 62593 | S.B. LANES 4,5 | 71ST SOUTH | SEPT. 2005 | TY LIN |
| 62694 | N.B. RAMP & C-D RAMP | 71ST SOUTH | JUNE 2005 | TY LIN |
| 62695 | S.B. RAMP & C-D RAMP | 71ST SOUTH | JUNE 2005 | TY LIN |

| CONSTRUCTION YEAR 2007 | | | | |
|------------------------|------------------|--------------|--------------|-----------------|
| CONTRACT NUMBER | DESCRIPTION | LOCATION | LETTING DATE | DESIGN ENGINEER |
| 62301 | N.B. LOCAL LANES | 71ST TO 31ST | SEPT. 2006 | CTE/B&B |
| 62303 | S.B. LOCAL LANES | 71ST TO 31ST | SEPT. 2006 | CTE/B&B |
| 62304 | N.B. LANES 1,2,3 | 71ST SOUTH | SEPT. 2006 | TY LIN |
| 62305 | S.B. LANES 1,2,3 | 71ST SOUTH | SEPT. 2006 | TY LIN |

LEGEND:
 AREA UNDER CONSTRUCTION
 TRAFFIC LANES DURING CONSTRUCTION

| REVISIONS | |
|-----------|------|
| NAME | DATE |
| | |
| | |
| | |
| | |
| | |
| | |
| | |
| | |
| | |
| | |

ILLINOIS DEPARTMENT OF TRANSPORTATION
 F.A.I. 90/94 (DAN RYAN EXPRESSWAY)
 31st STREET TO I-57
**CONSTRUCTION STAGING AND
 TRAFFIC CONTROL OVERVIEW**

SCALE: 1"=300'
 DATE: October 29, 2004
 DRAWN BY: PHP
 CHECKED BY: PJO



10/15/2004 04:25:44 PM