


F.A.I. RTE.	SECTION	COUNTY	TOTAL SHEETS	SHEET NO.
90/94	2003-0311	COOK	976	36
STA.	TO STA.			
FED. ROAD DIST. NO. 1	ILLINOIS	FED. AID PROJECT		

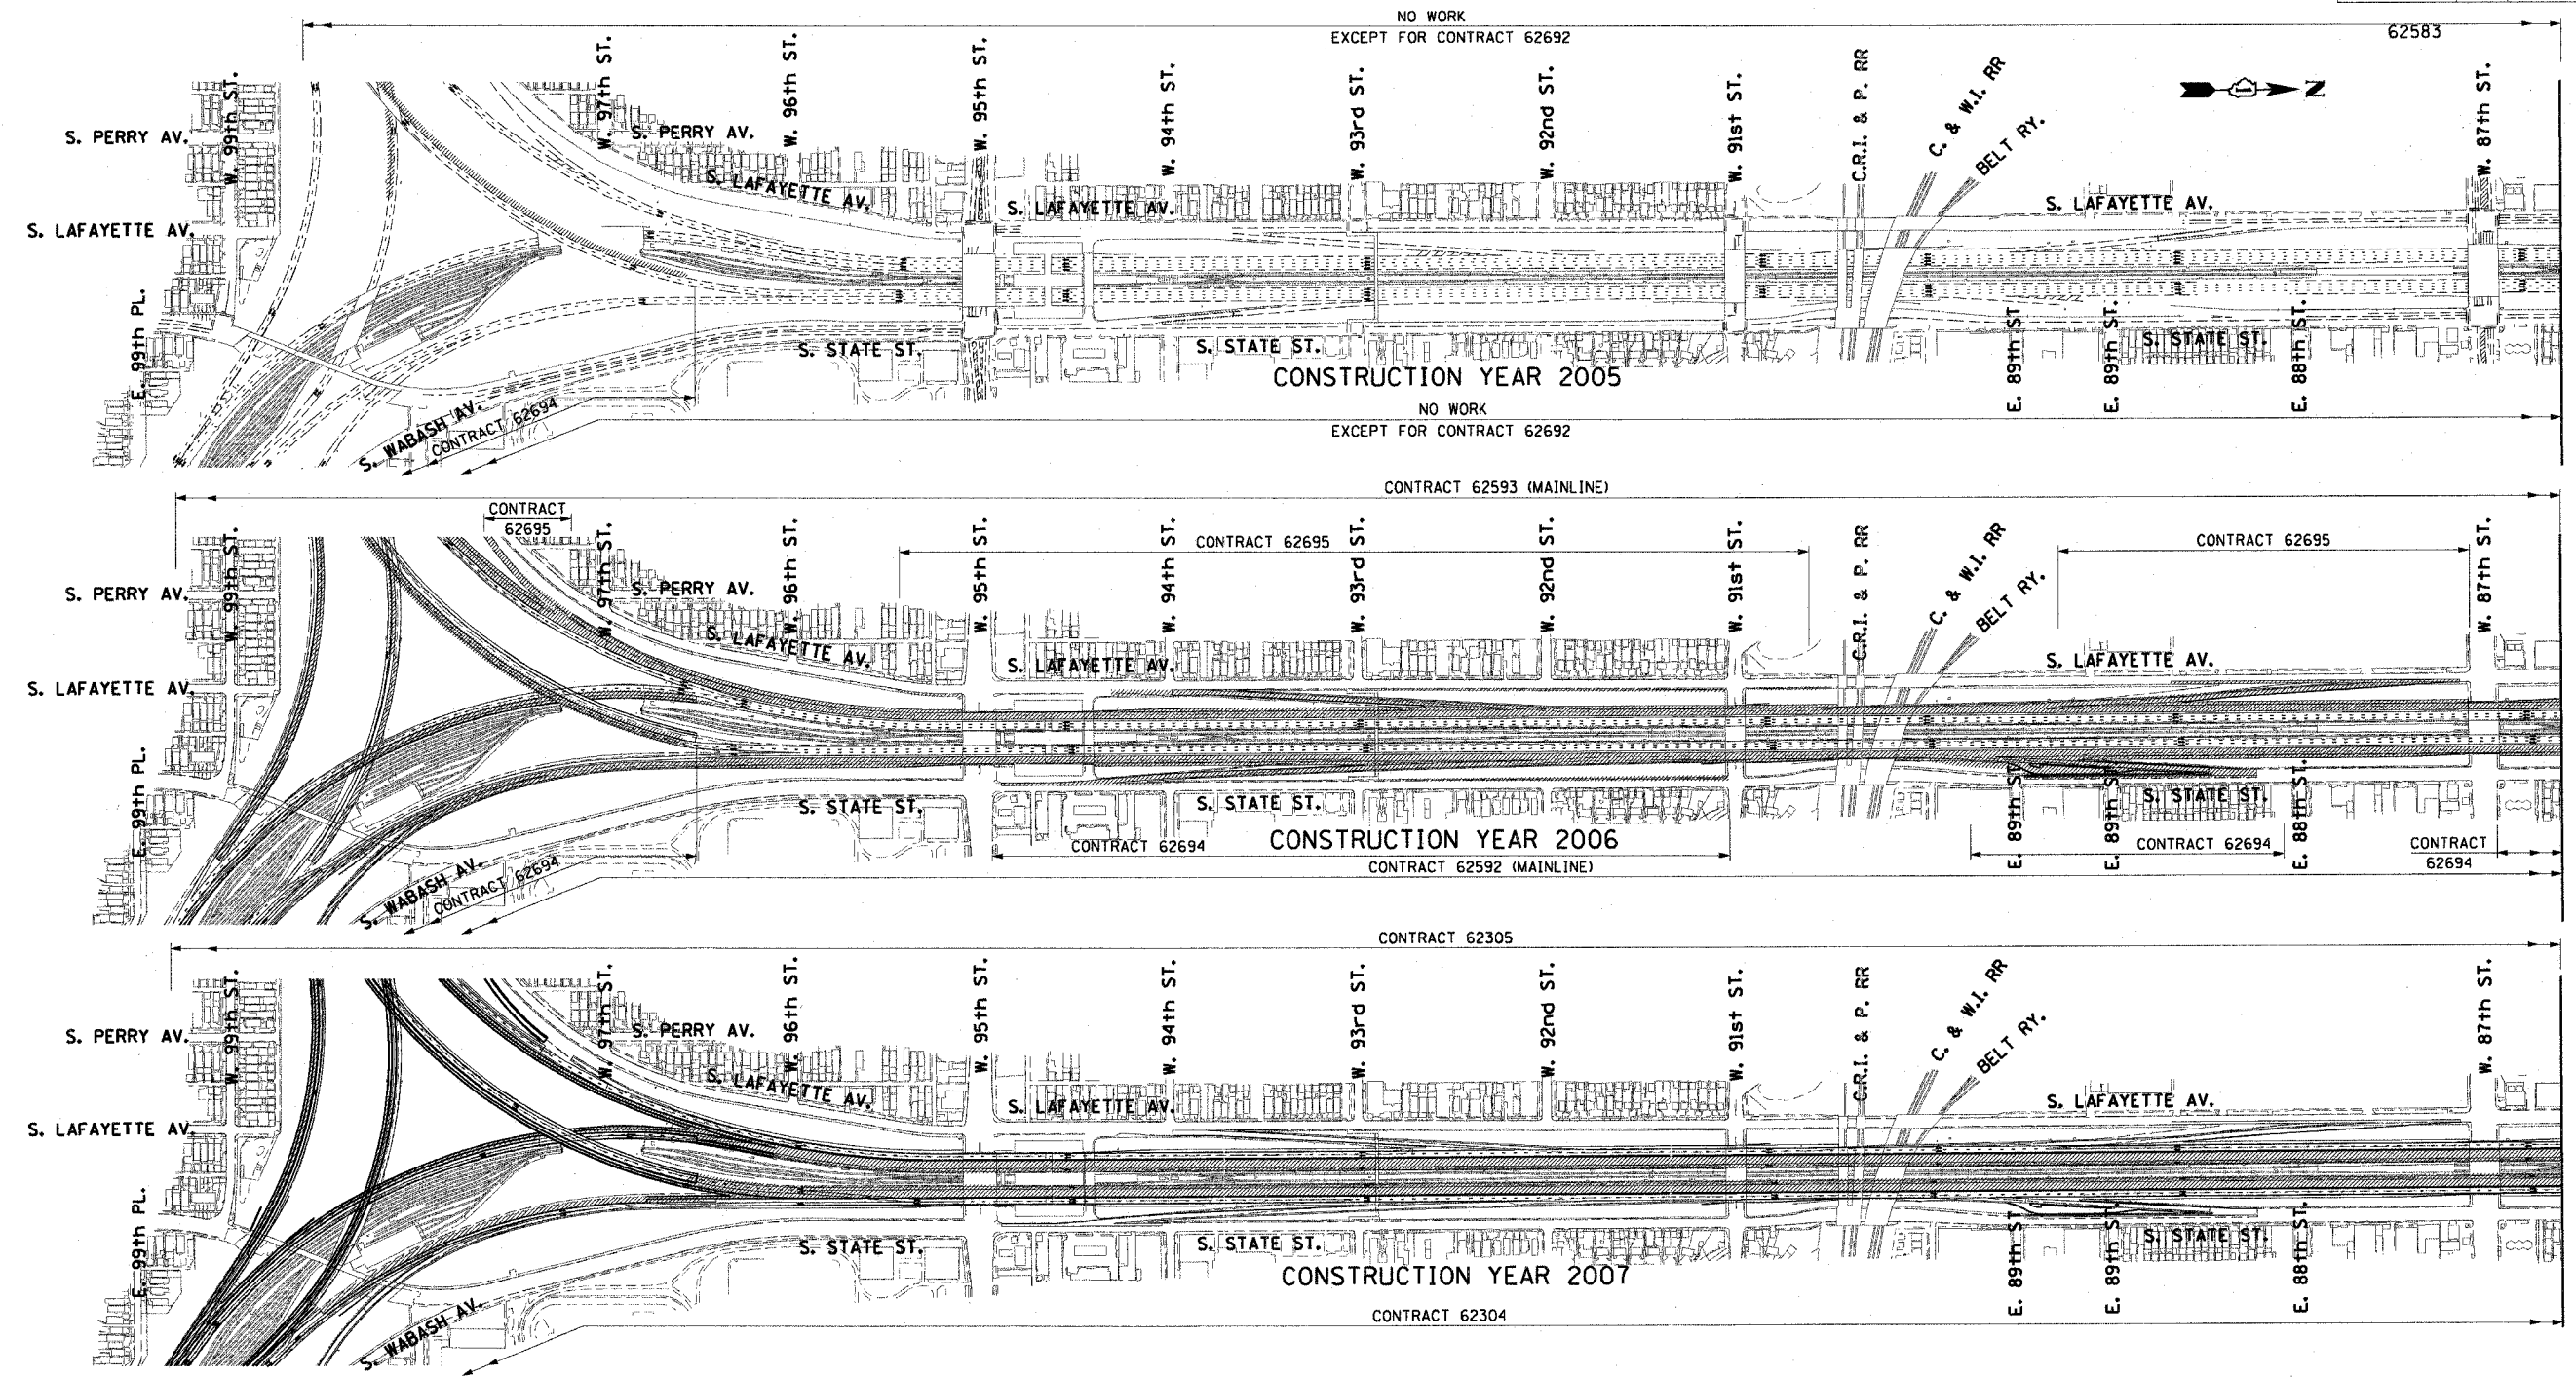

CONTRACT SUMMARY

CONSTRUCTION YEAR 2004/2005				
CONTRACT NUMBER	DESCRIPTION	LOCATION	LETTING DATE	DESIGN ENGINEER
62591	STORM SEWER JACKING	95TH TO 67TH	SEPT. 2003	TY LIN
62594	C-D RAMPS	83RD TO 79TH	JAN. 2004	TY LIN
62585	S.B. RAMPS	39TH TO 31ST	JULY 2004	BOWMAN BARRETT
62590	C-D RAMPS	71ST TO 67TH	APR. 2004	CTE/E&K
62587	WELLS ST. REALIGNMENT	65TH	APR. 2004	CTE/E&K
62586	FRONTAGE ROADS & RAMPS	57TH TO 47TH	JULY 2004	CTE
62584	N.B. RAMPS	39TH TO 31ST	JULY 2004	BOWMAN BARRETT
62589	SKYWAY INTERCHANGE	67TH TO 63RD	APR. 2004	CTE
62693	FRONTAGE ROADS & RAMPS	63RD TO 59TH	JAN. 2005	CTE

CONSTRUCTION YEAR 2006				
CONTRACT NUMBER	DESCRIPTION	LOCATION	LETTING DATE	DESIGN ENGINEER
62300	N.B. EXPRESS LANES	71ST TO 31ST	SEPT. 2005	CTE/B&B
62302	S.B. EXPRESS LANES	71ST TO 31ST	SEPT. 2005	CTE/B&B
62592	N.B. LANES 4,5	71ST SOUTH	SEPT. 2005	TY LIN
62593	S.B. LANES 4,5	71ST SOUTH	SEPT. 2005	TY LIN
62694	N.B. RAMPS & C-D RAMPS	71ST SOUTH	JUNE 2005	TY LIN
62695	S.B. RAMPS & C-D RAMPS	71ST SOUTH	JUNE 2005	TY LIN

CONSTRUCTION YEAR 2007				
CONTRACT NUMBER	DESCRIPTION	LOCATION	LETTING DATE	DESIGN ENGINEER
62301	N.B. LOCAL LANES	71ST TO 31ST	SEPT. 2006	CTE/B&B
62303	S.B. LOCAL LANES	71ST TO 31ST	SEPT. 2006	CTE/B&B
62304	N.B. LANES 1,2,3	71ST SOUTH	SEPT. 2006	TY LIN
62305	S.B. LANES 1,2,3	71ST SOUTH	SEPT. 2006	TY LIN

LEGEND:
 AREA UNDER CONSTRUCTION
 TRAFFIC LANES DURING CONSTRUCTION

REVISIONS	
NAME	DATE

ILLINOIS DEPARTMENT OF TRANSPORTATION
 F.A.I. 90/94 (DAN RYAN EXPRESSWAY)
 31st STREET TO I-57
CONSTRUCTION STAGING AND TRAFFIC CONTROL OVERVIEW

SCALE: 1"=300'
 DATE: October 29, 2004
 DRAWN BY: PHP
 CHECKED BY: PJO



10/18/2004 12:11 PM