



F.A.I. RTE. NO.	SECTION	COUNTY	TOTAL SHEETS	SHEET NO.
90/94	2003-0311	COOK	976	497
STA. 2200+00.00		TO STA. 2362+00.00		
FED. ROAD DIST. NO.	ILLINOIS	FED. AID PROJECT		
		62583		

NOTE BOOK
 PLOTTED, CHECKED
 DRAWN BY
 STRUCTURE NOTATIONS CHRD
 NO.

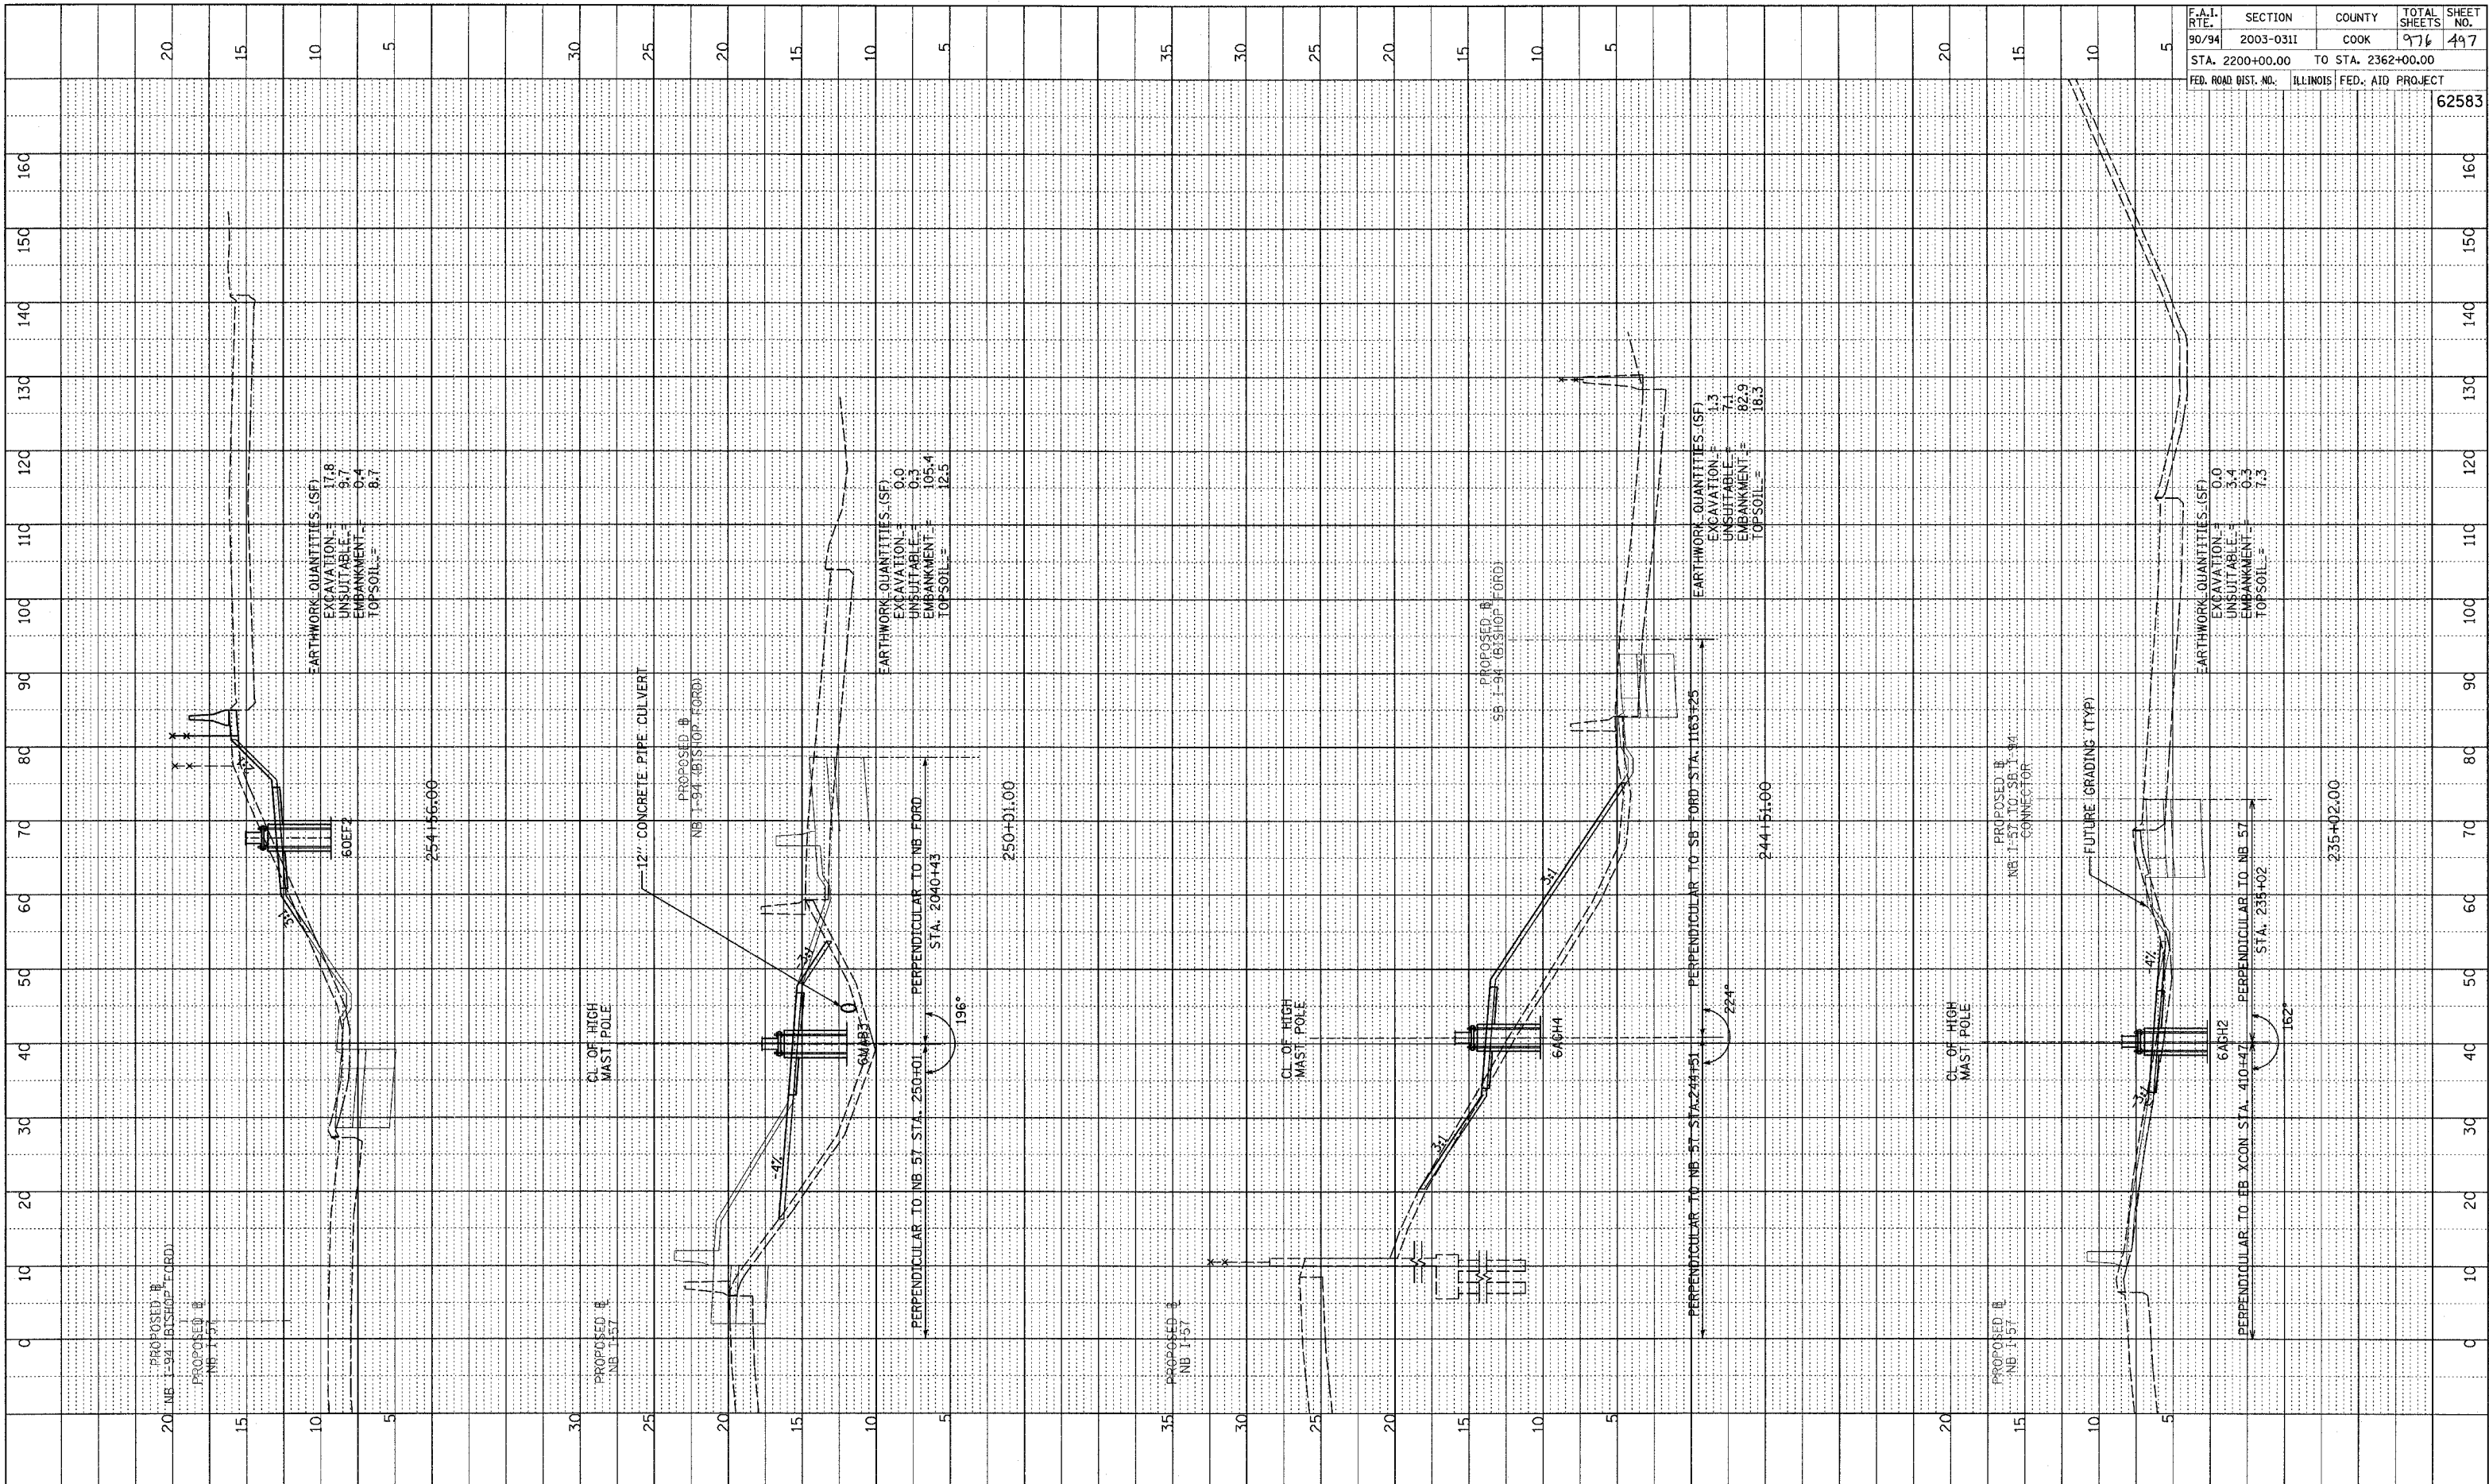

TYLIN INTERNATIONAL

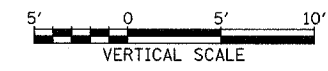

STA. 235+02 TO STA. 254+56 NB I-57

PA-02373 road\02\gk\02\ss\mb57_f.dgn