



NOT FOR CONSTRUCTION
 PLOTTED
 GRADES CHECKED
 STRUCTURE NOTATIONS CHECKED
 NO.

F.A.I. RTE.	SECTION	COUNTY	TOTAL SHEETS	SHEET NO.
90/94	2003-0311	COOK	976	499
STA. 2200+00.00 TO STA. 2362+00.00				
FED. ROAD DIST. NO.		ILLINOIS FED. AID PROJECT		
		62583		

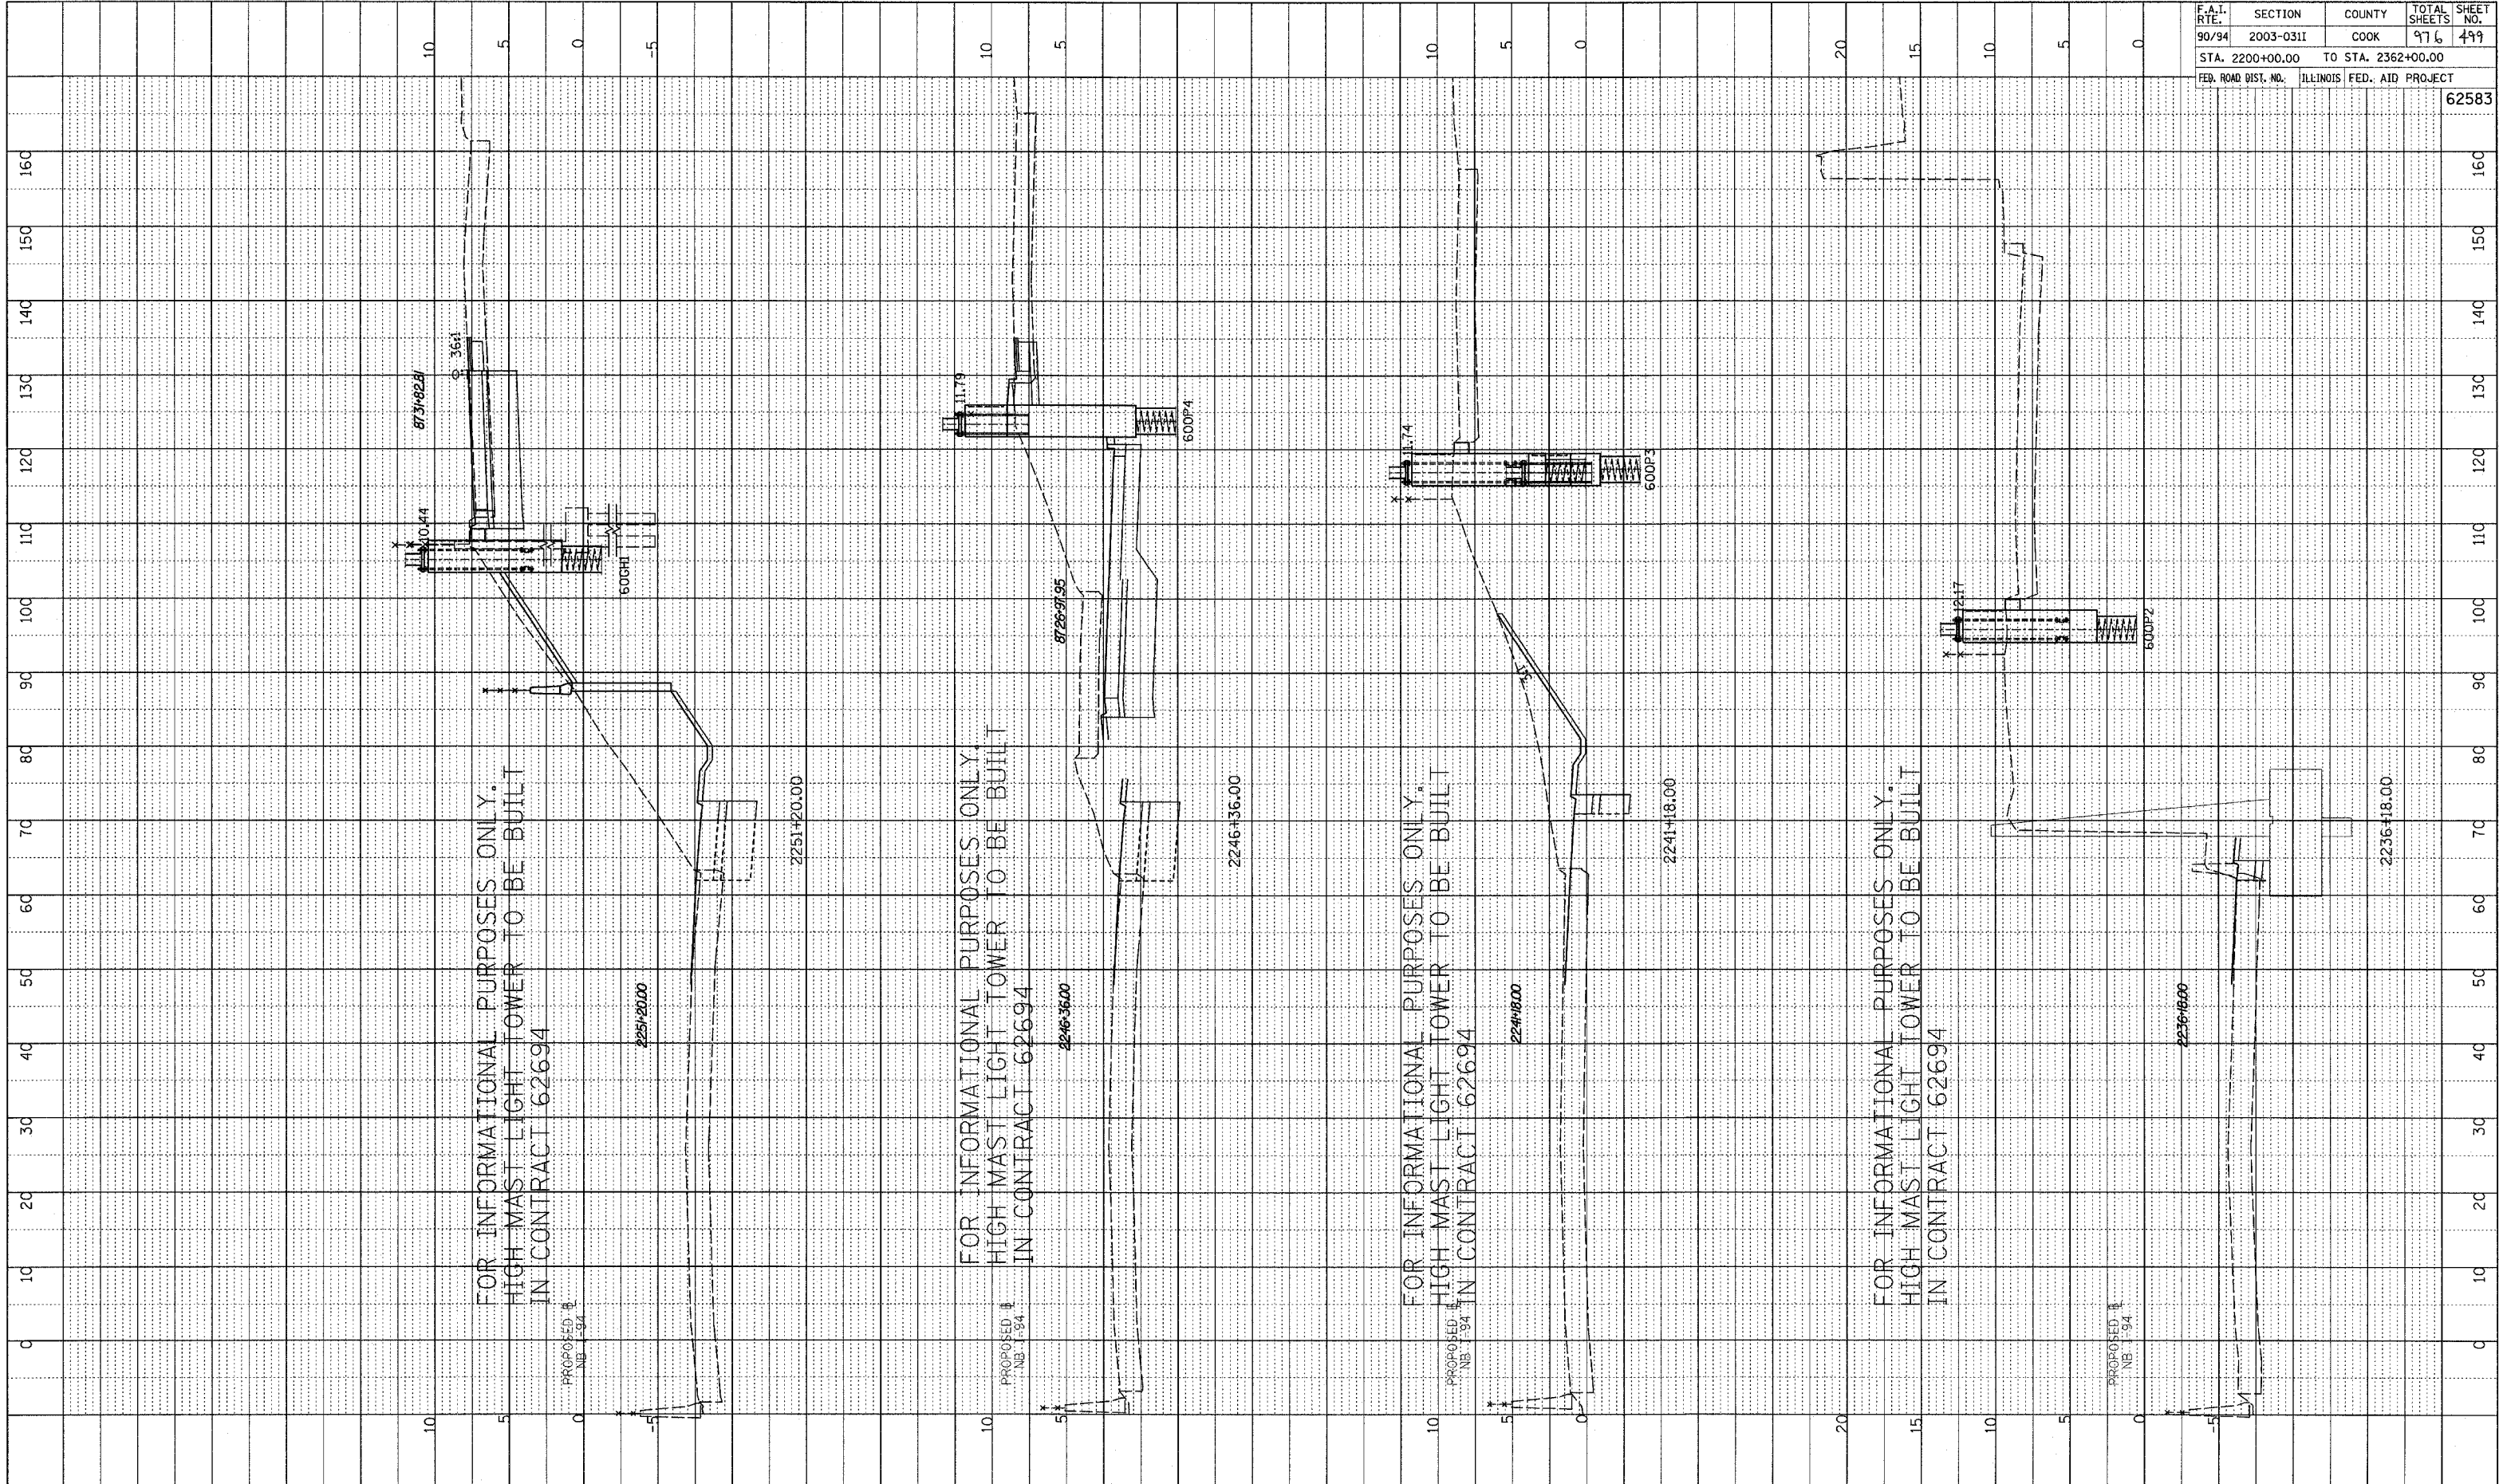

TYLIN INTERNATIONAL

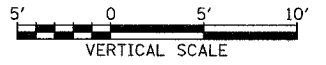

NB I-94 (DAN RYAN EXPRESSWAY)
STA. 2236+18 TO 2251+20

P:\0231\road\0231\02\2251nb.f.dgn