


PROFILE SURVEYED
 NOTE BOOK NO. _____
 GRADES CHECKED
 E.M. NOTED
 STRUCTURE NOTATION CHNO



F.A.I. RTE. 90/94	SECTION 2003-0311	COUNTY COOK	TOTAL SHEETS 976	SHEET NO. 500
STA. 2200+00.00		TO STA. 2362+00.00		
FED. ROAD DIST. NO.		ILLINOIS		FED. AID PROJECT 62583

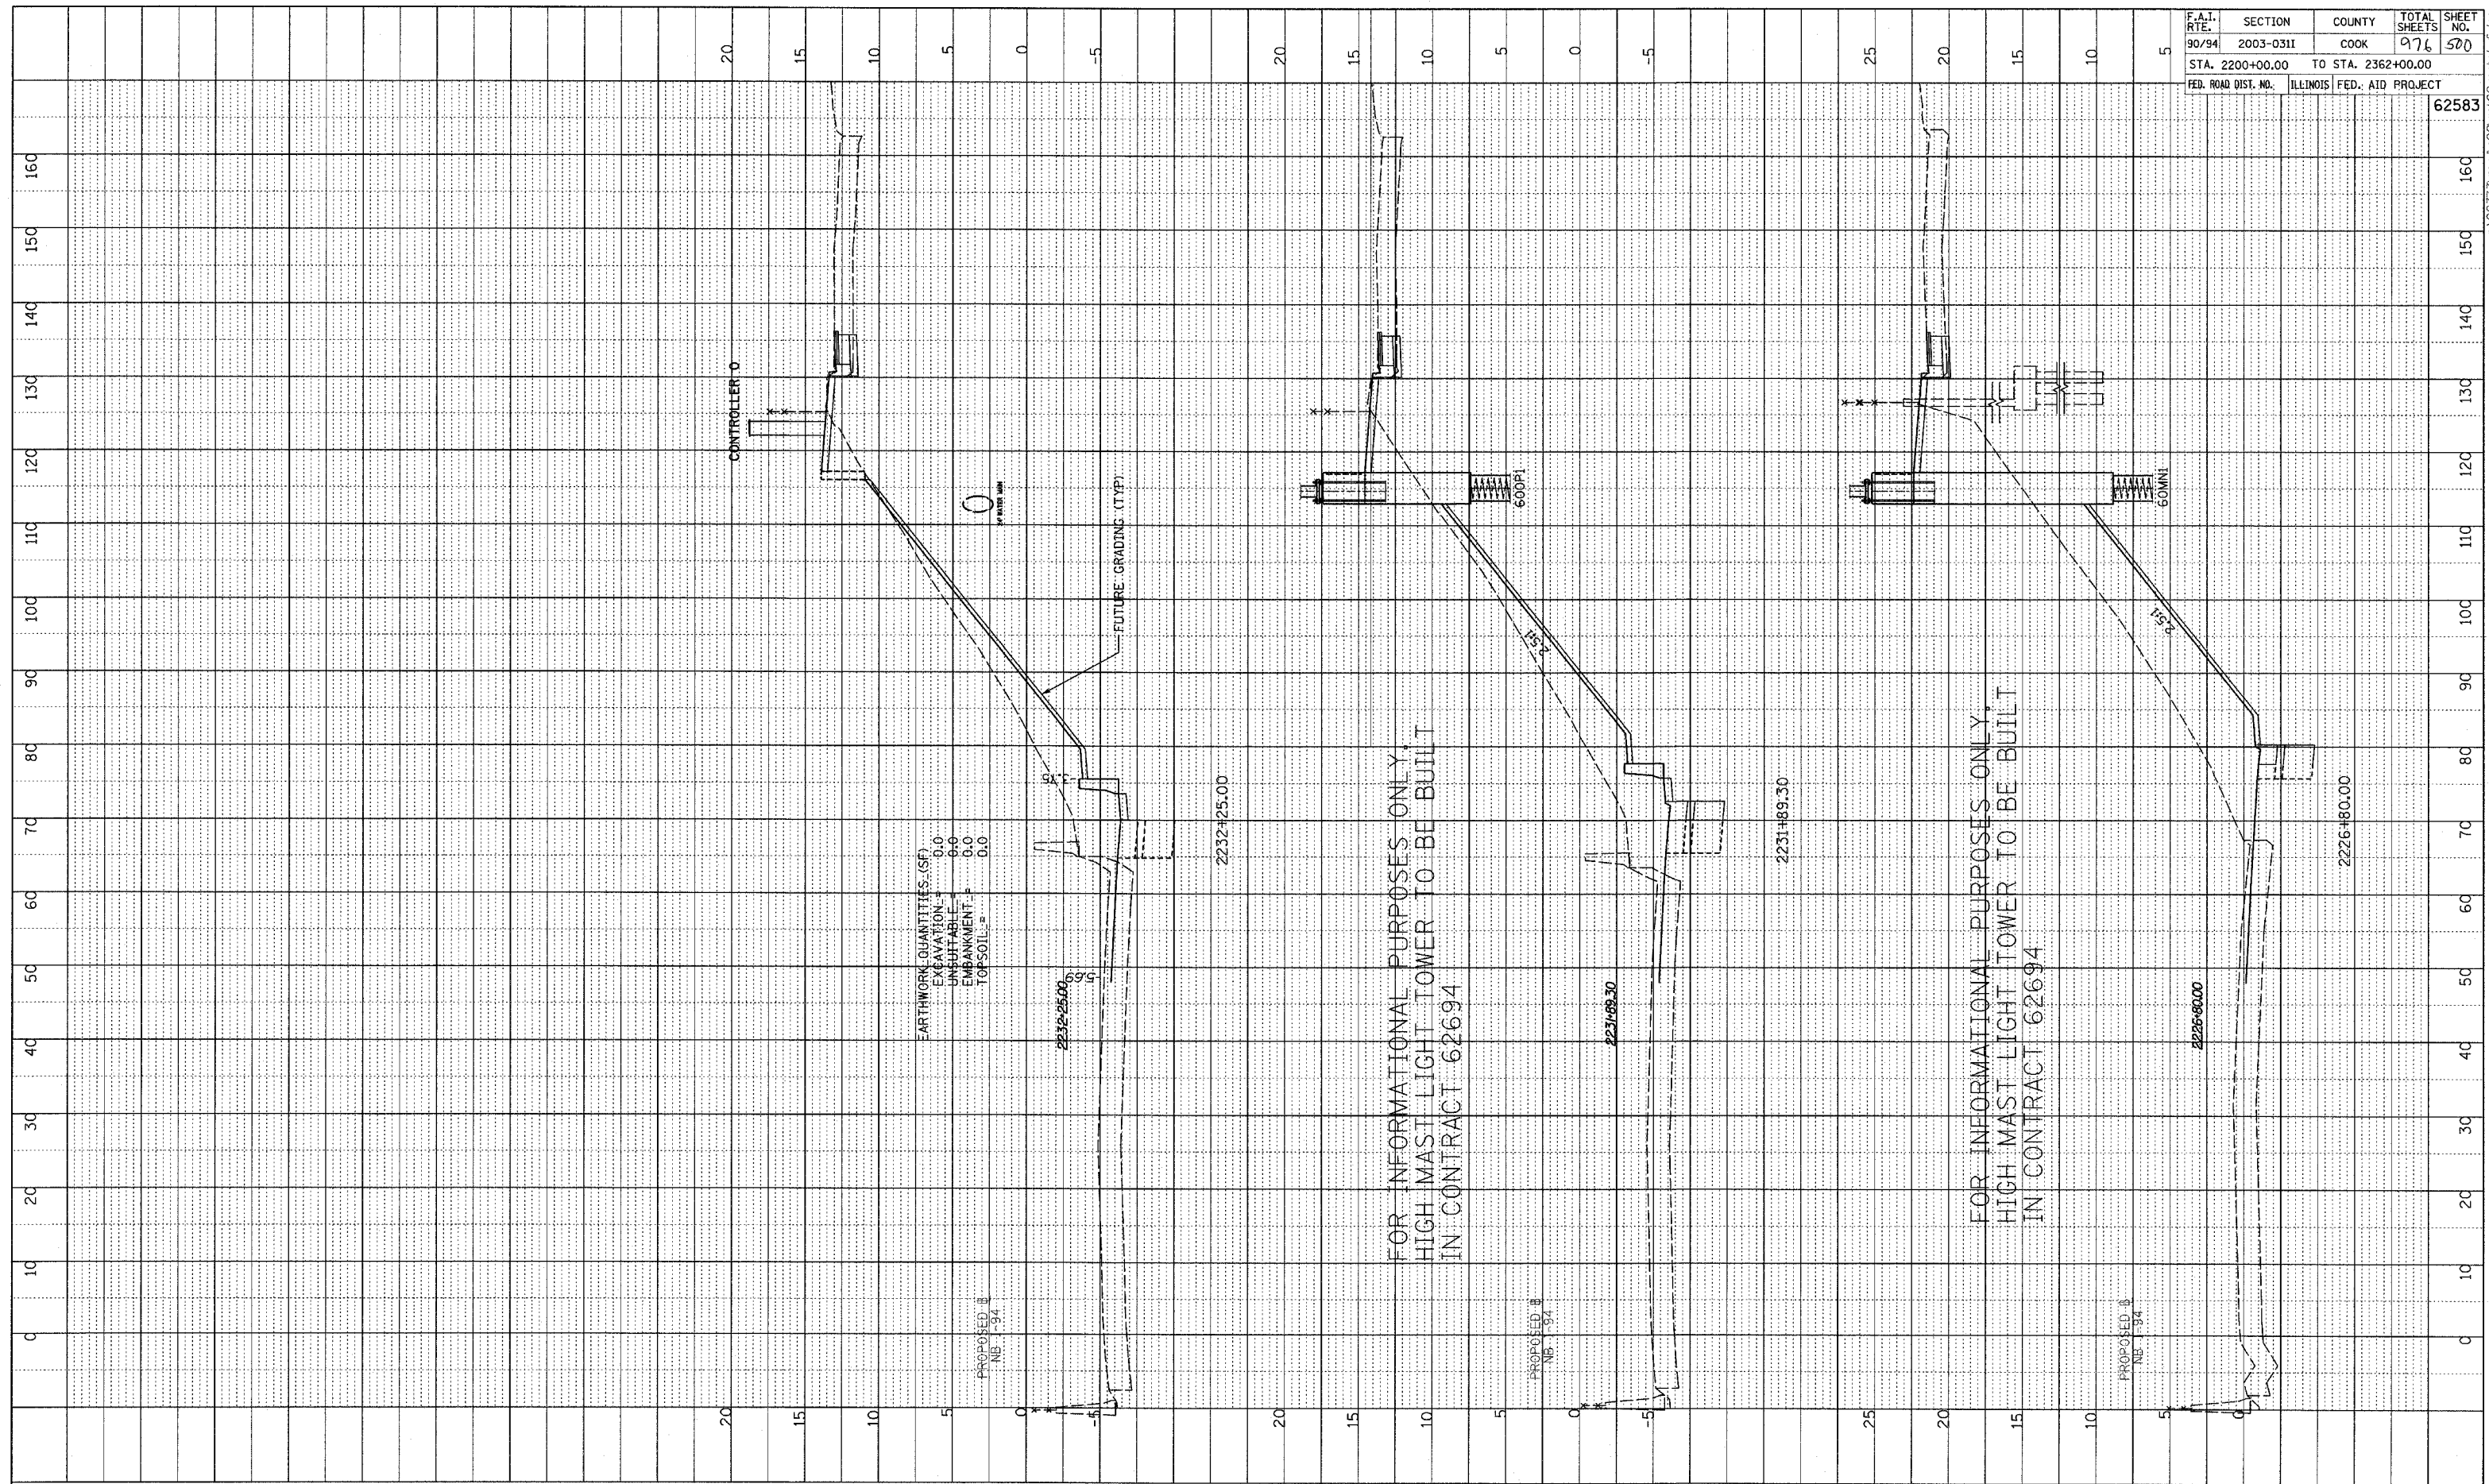

FOR INFORMATIONAL PURPOSES ONLY,
 HIGH MAST LIGHT TOWER TO BE BUILT
 IN CONTRACT 62694

FOR INFORMATIONAL PURPOSES ONLY,
 HIGH MAST LIGHT TOWER TO BE BUILT
 IN CONTRACT 62694

TYLIN INTERNATIONAL

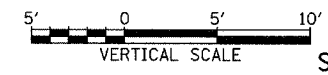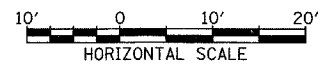

NB I-94 (DAN RYAN EXPRESSWAY)
 STA. 2226+80 TO STA. 2232+25.00

PA02373.yroad\02373\02373.dgn