




PROFILE DERIVED FROM GRADES CHECKED BY: [ ]  
 NOTE BOOK NO. [ ]  
 STRUCTURE NOTATION: [ ]

F.A.I. RTE.	SECTION	COUNTY	TOTAL SHEETS	SHEET NO.
90/94	2003-03II	COOK	976	504
STA. 2200+00.00 TO STA. 2362+00.00		ILLINOIS FED. AID PROJECT		
				62583

FOR INFORMATIONAL PURPOSES ONLY.  
 HIGH MAST LIGHT TOWER TO BE BUILT  
 IN CONTRACT 62694

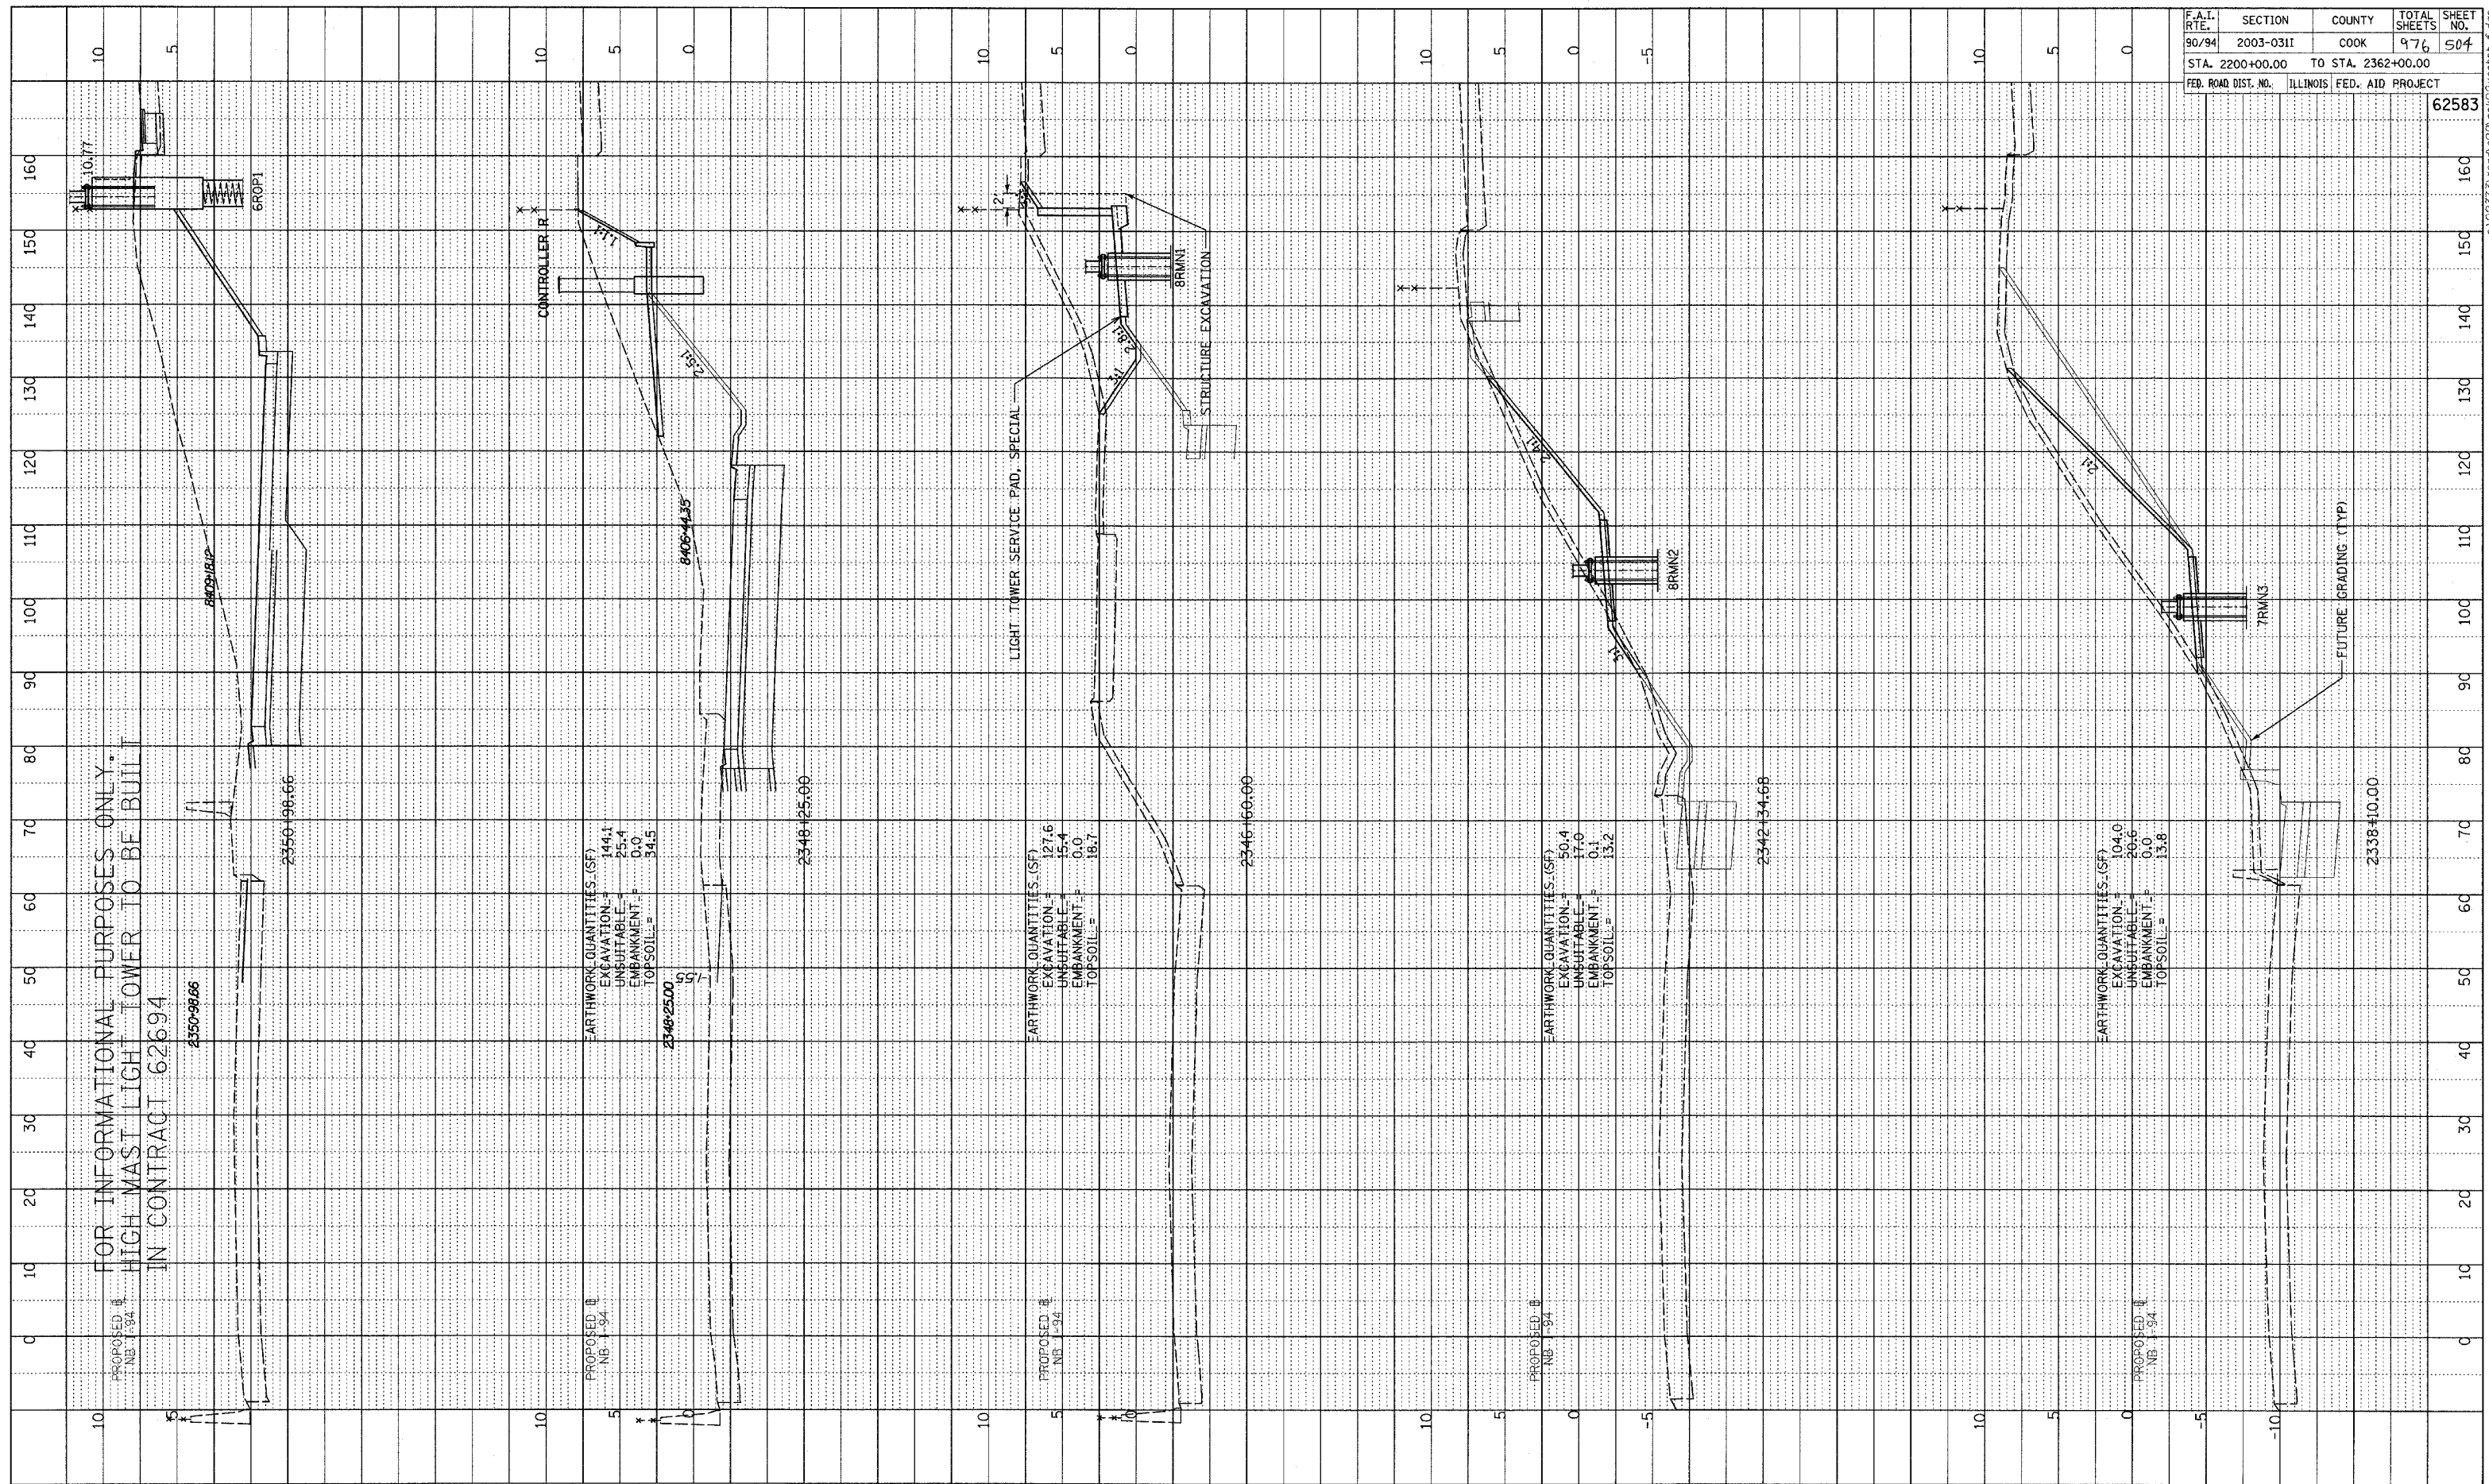

TYLIN INTERNATIONAL

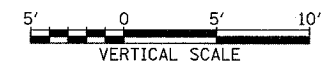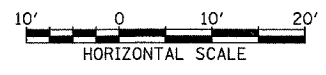

NB I-94 (DAN RYAN EXPRESSWAY)  
 STA. 2338+10 TO 2350+98.66

I:\0237\3\road\02\90x02\ssshb\_1.dgn