



DRAWN BY: []
 CHECKED BY: []
 DATE: []
 PROJECT NO.: []
 SHEET NO.: []

F.A.I. RTE.	SECTION	COUNTY	TOTAL SHEETS	SHEET NO.
90/94	2003-0311	COOK	976	505
STA. 2200+00.00 TO STA. 2362+00.00		ILLINOIS FED. AID PROJECT		
				62583

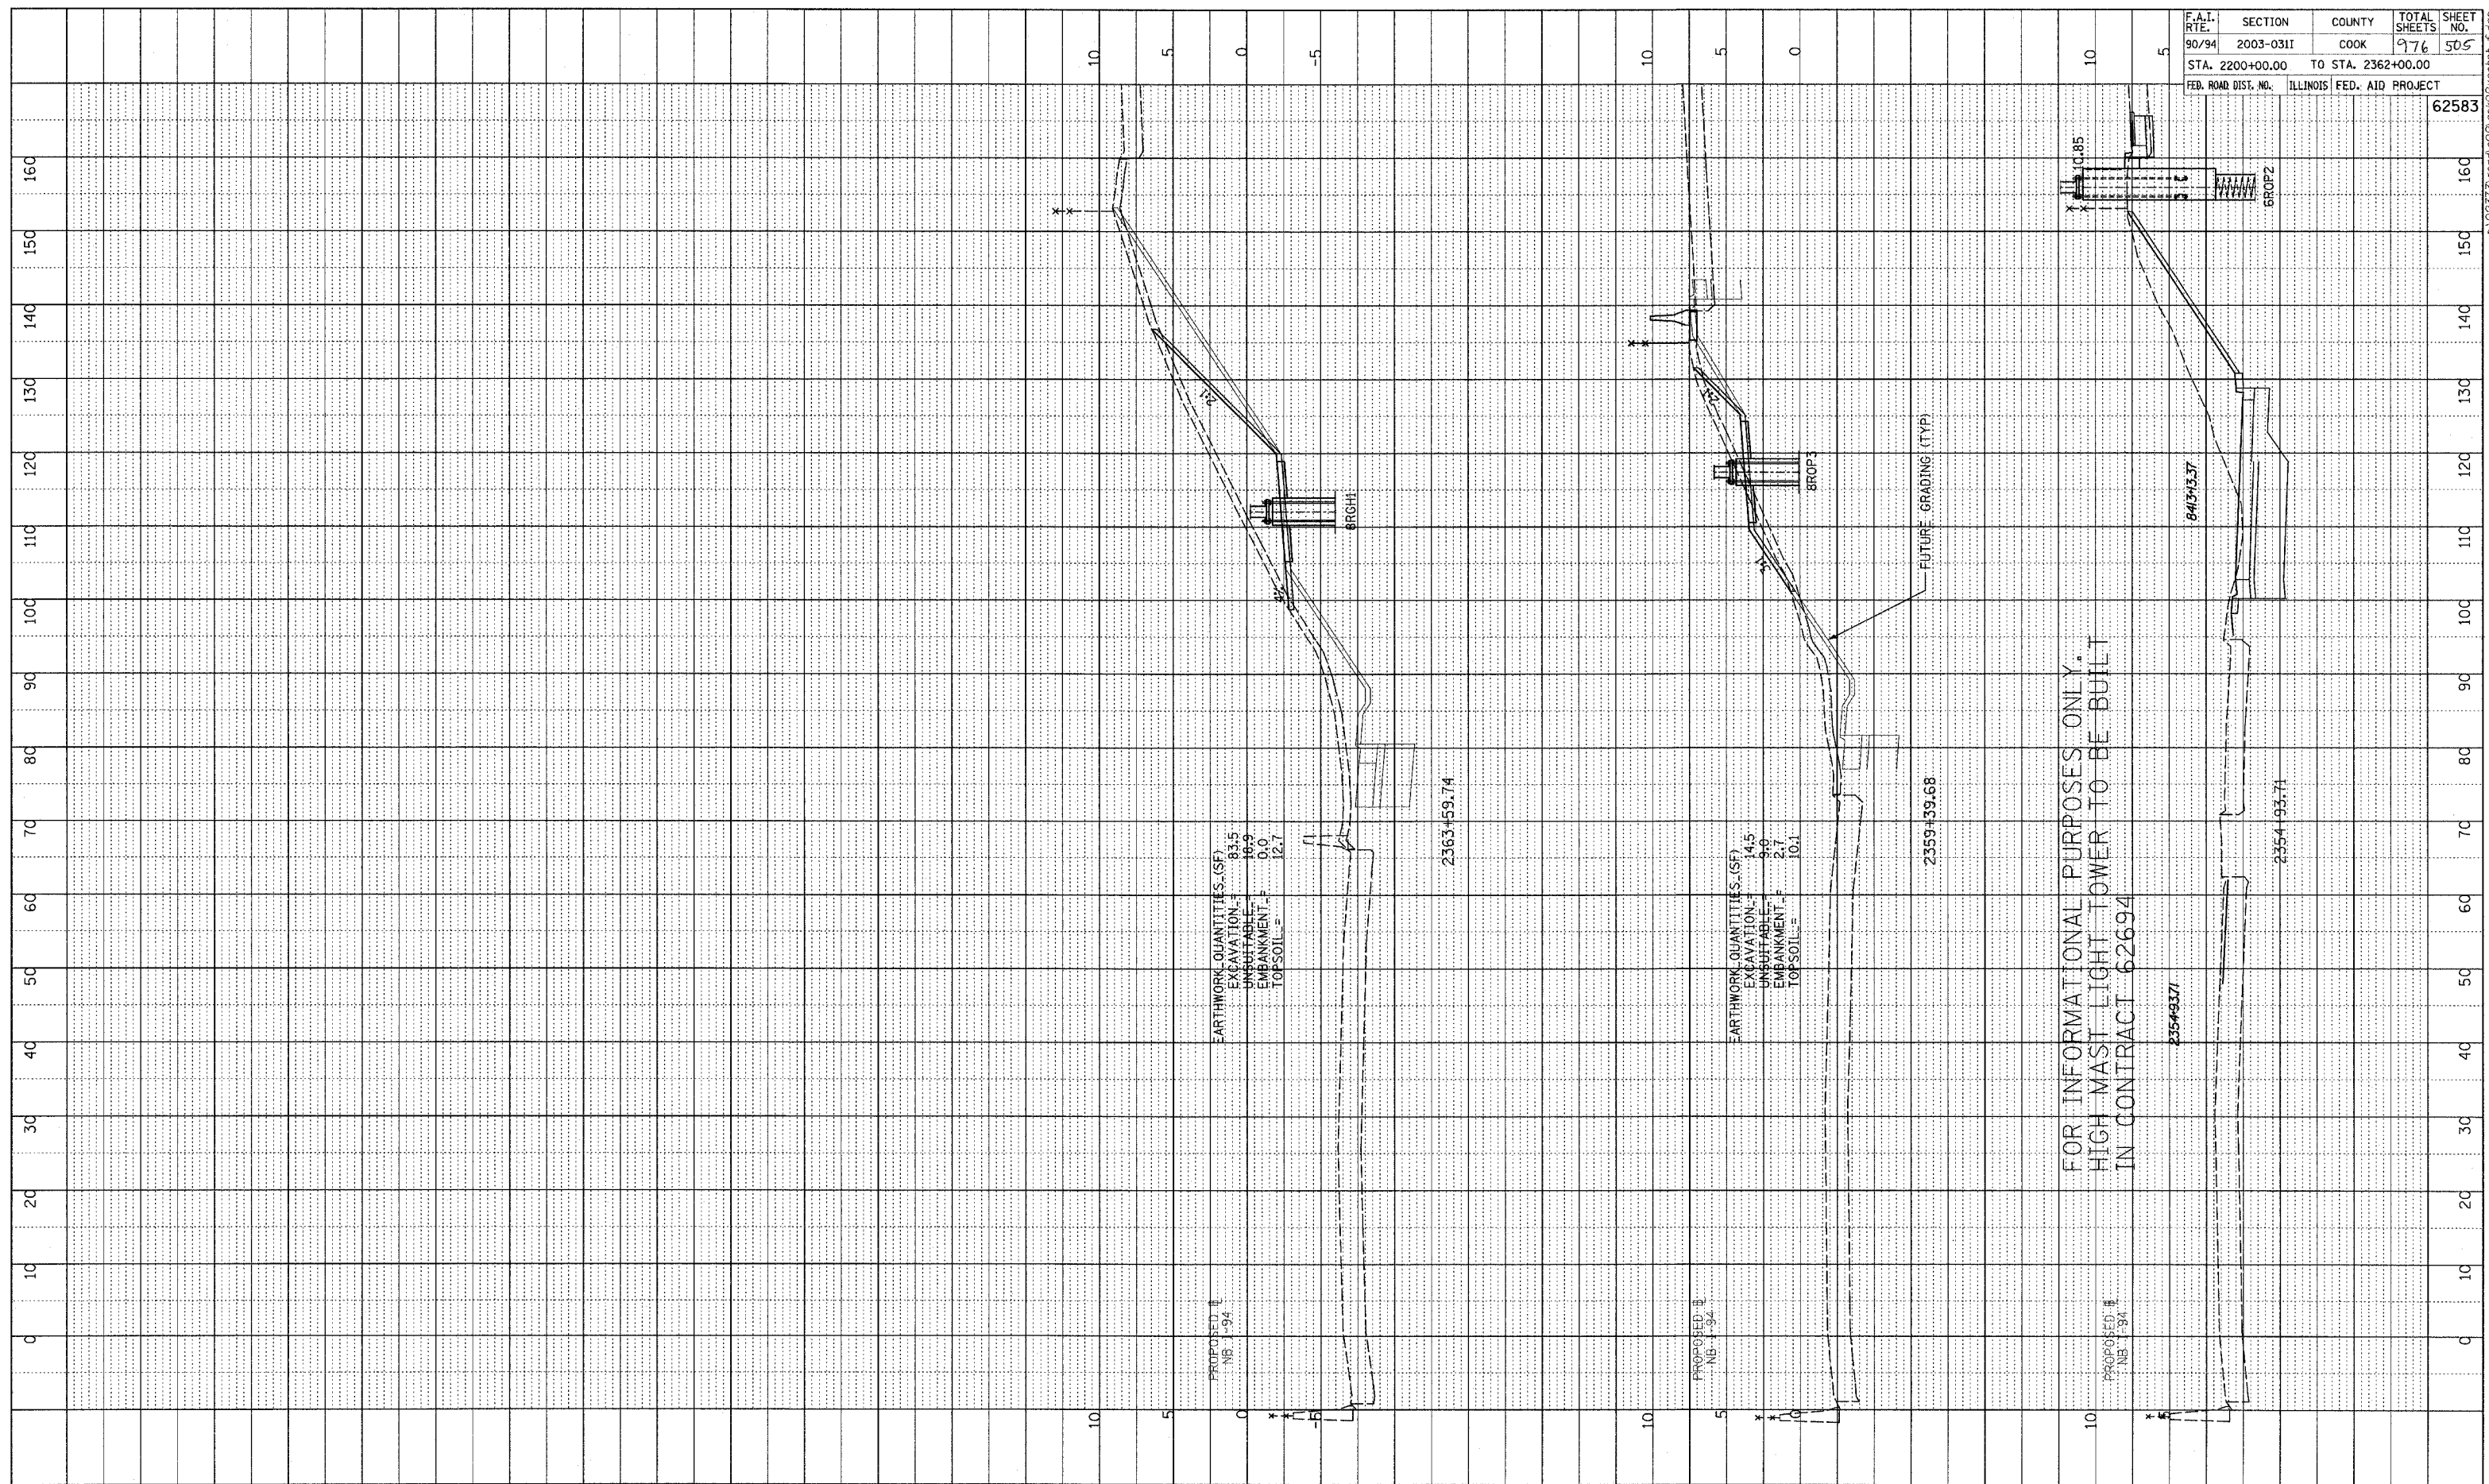

TYLIN INTERNATIONAL

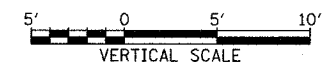

NB I-94 (DAN RYAN EXPRESSWAY)
STA. 2354+93.71 TO 2363+59.74

P:\0231\3\road\02\gpr02\ssmb_1.dgn