
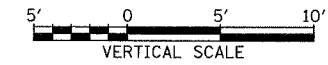
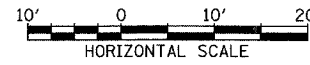


PLOTTED
 CHECKED
 NO.

NOTE BOOK
 NO.

STRUCTURE NOTATION CHYD

F.A.I. RTE. 90/94	SECTION 2003-0311	COUNTY COOK	TOTAL SHEETS 976	SHEET NO. 506
STA. 2200+00.00		TO STA. 2362+00.00		
FED. ROAD DIST. NO.	ILLINOIS FED. AID PROJECT		62583	

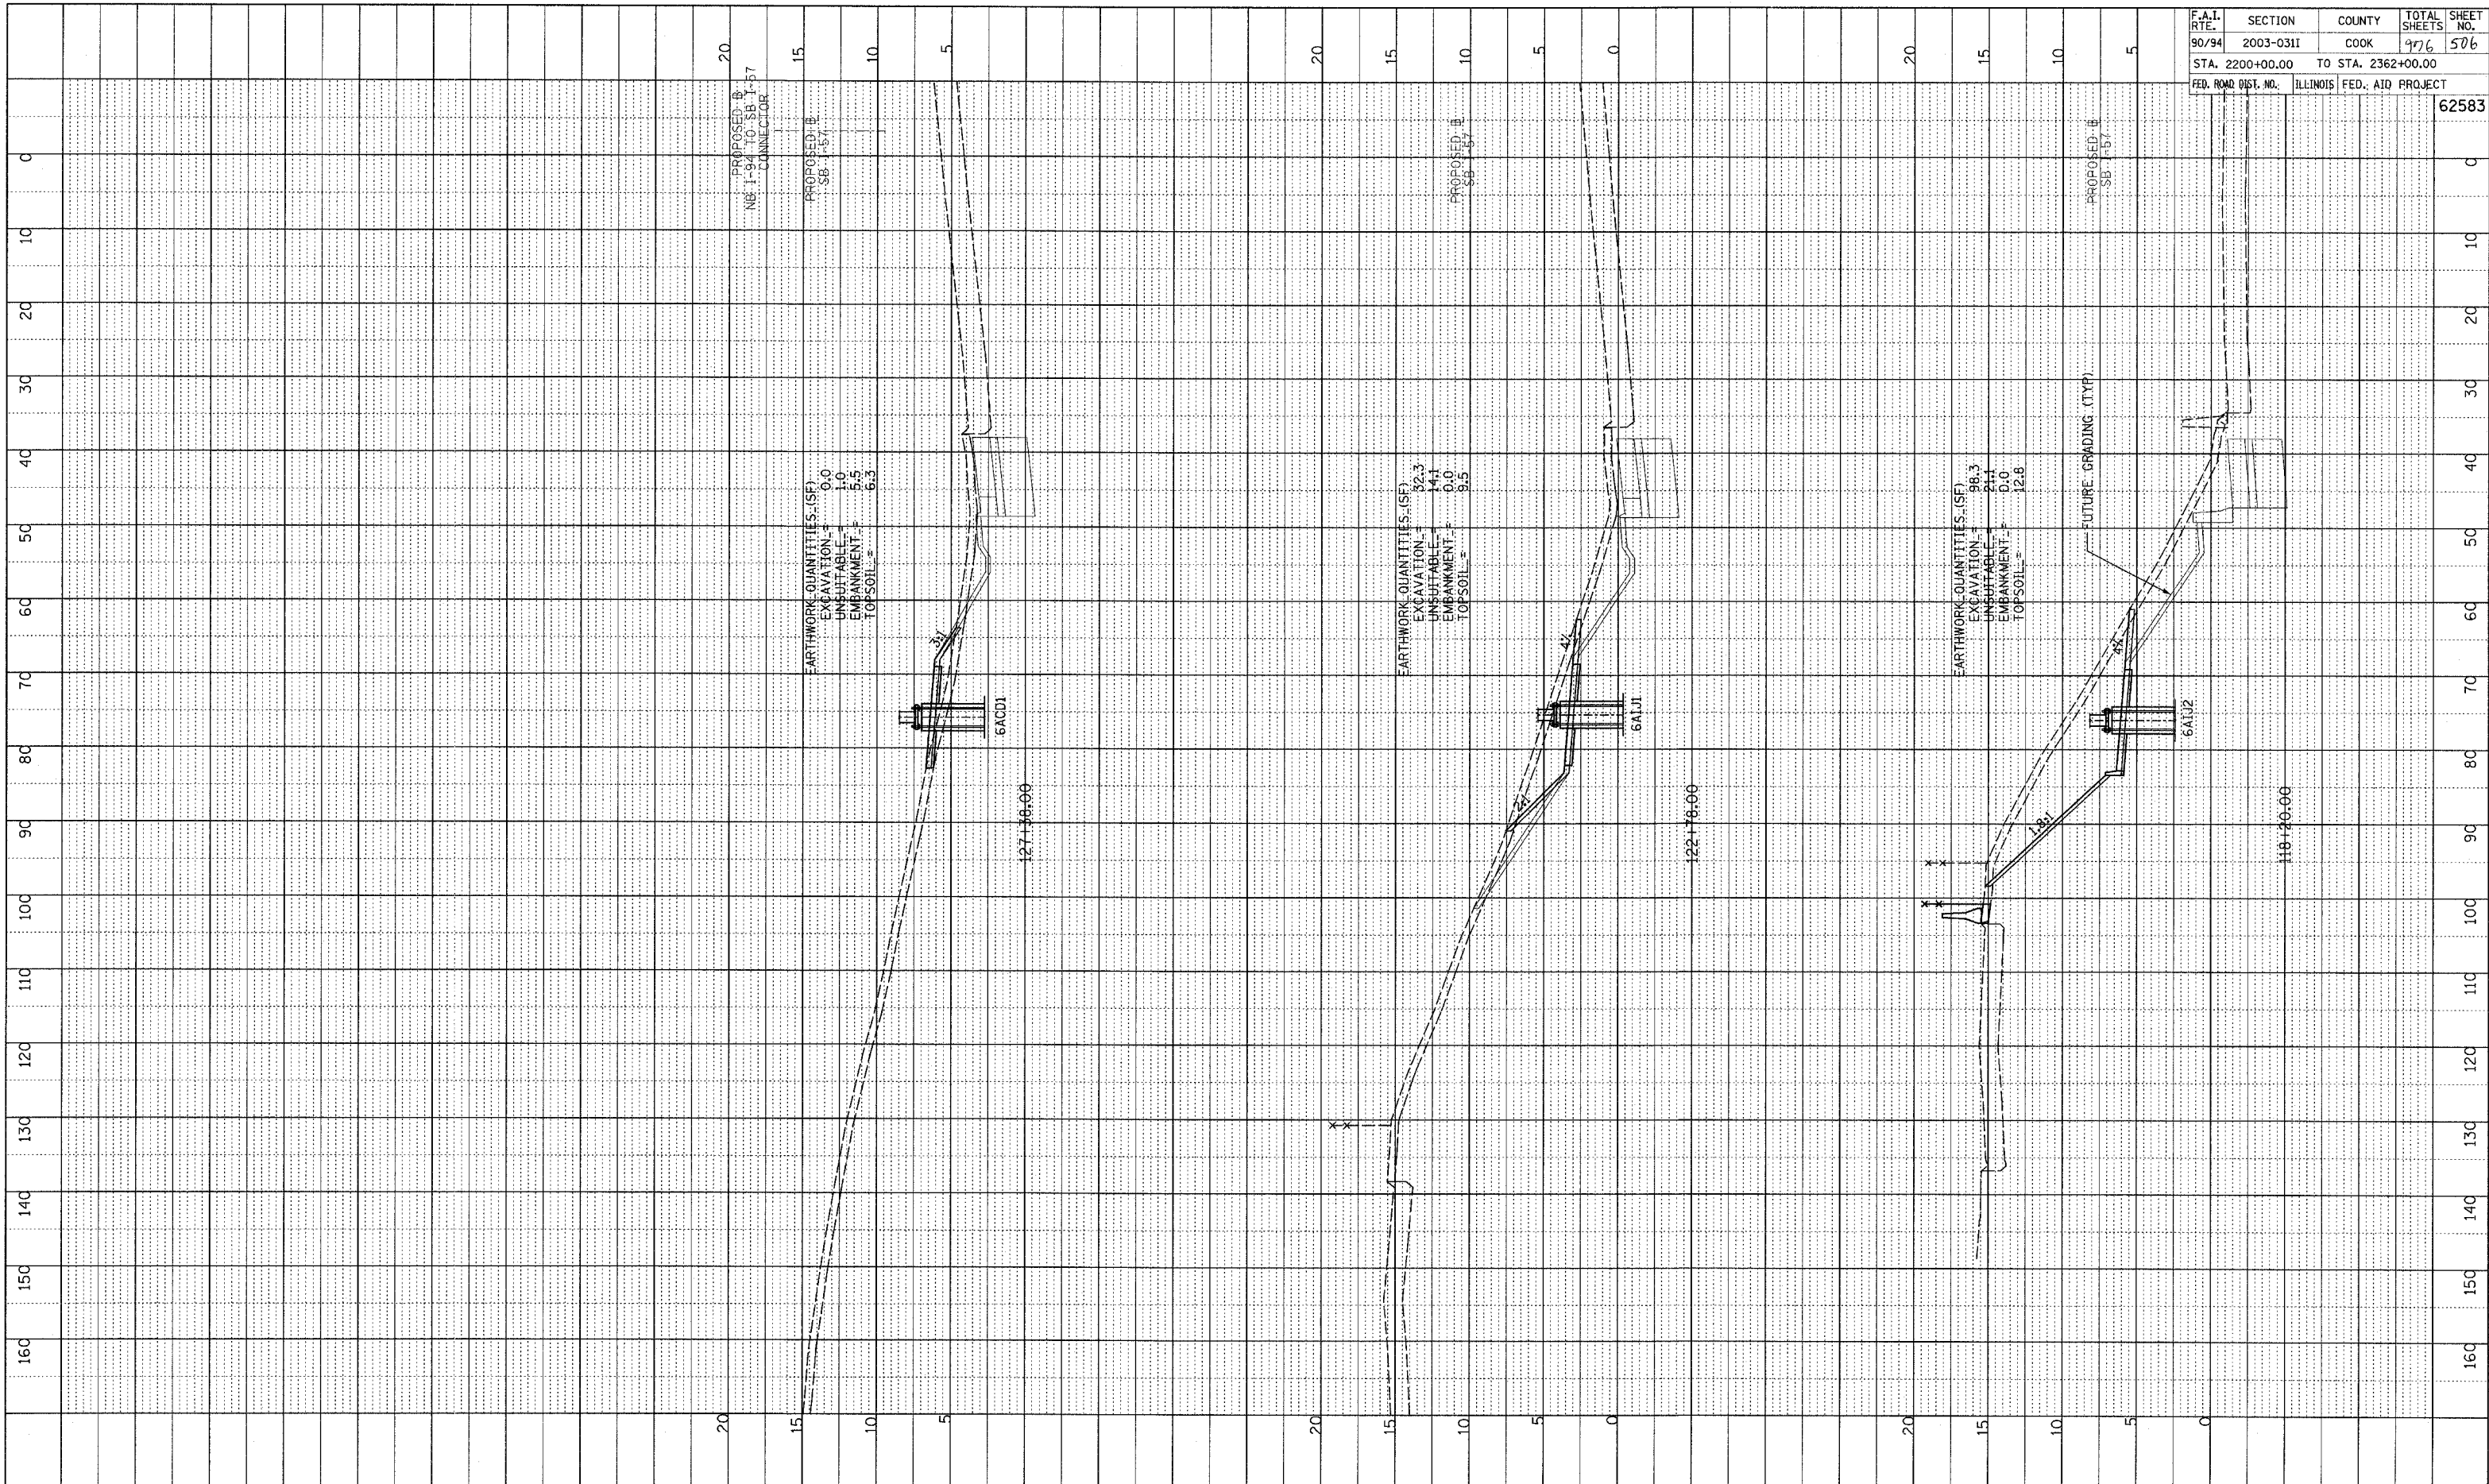

P:\0237\road\02\app\02\ass\sb57_f.dgn