



PROF. ILL. (SLAVE) ILL. (SLAVE)
 NOTE BOOK GRADES CHECKED
 NO. (BLANK) (BLANK) (BLANK) (BLANK)
 STRUCTURE NOTATION: CNP

F.A.I. RTE.	SECTION	COUNTY	TOTAL SHEETS	SHEET NO.
90/94	2003-0311	COOK	976	514
STA. 2200+00.00 TO STA. 2362+00.00		FED. ROAD DIST. NO. ILLINOIS FED. AID PROJECT		
				62583

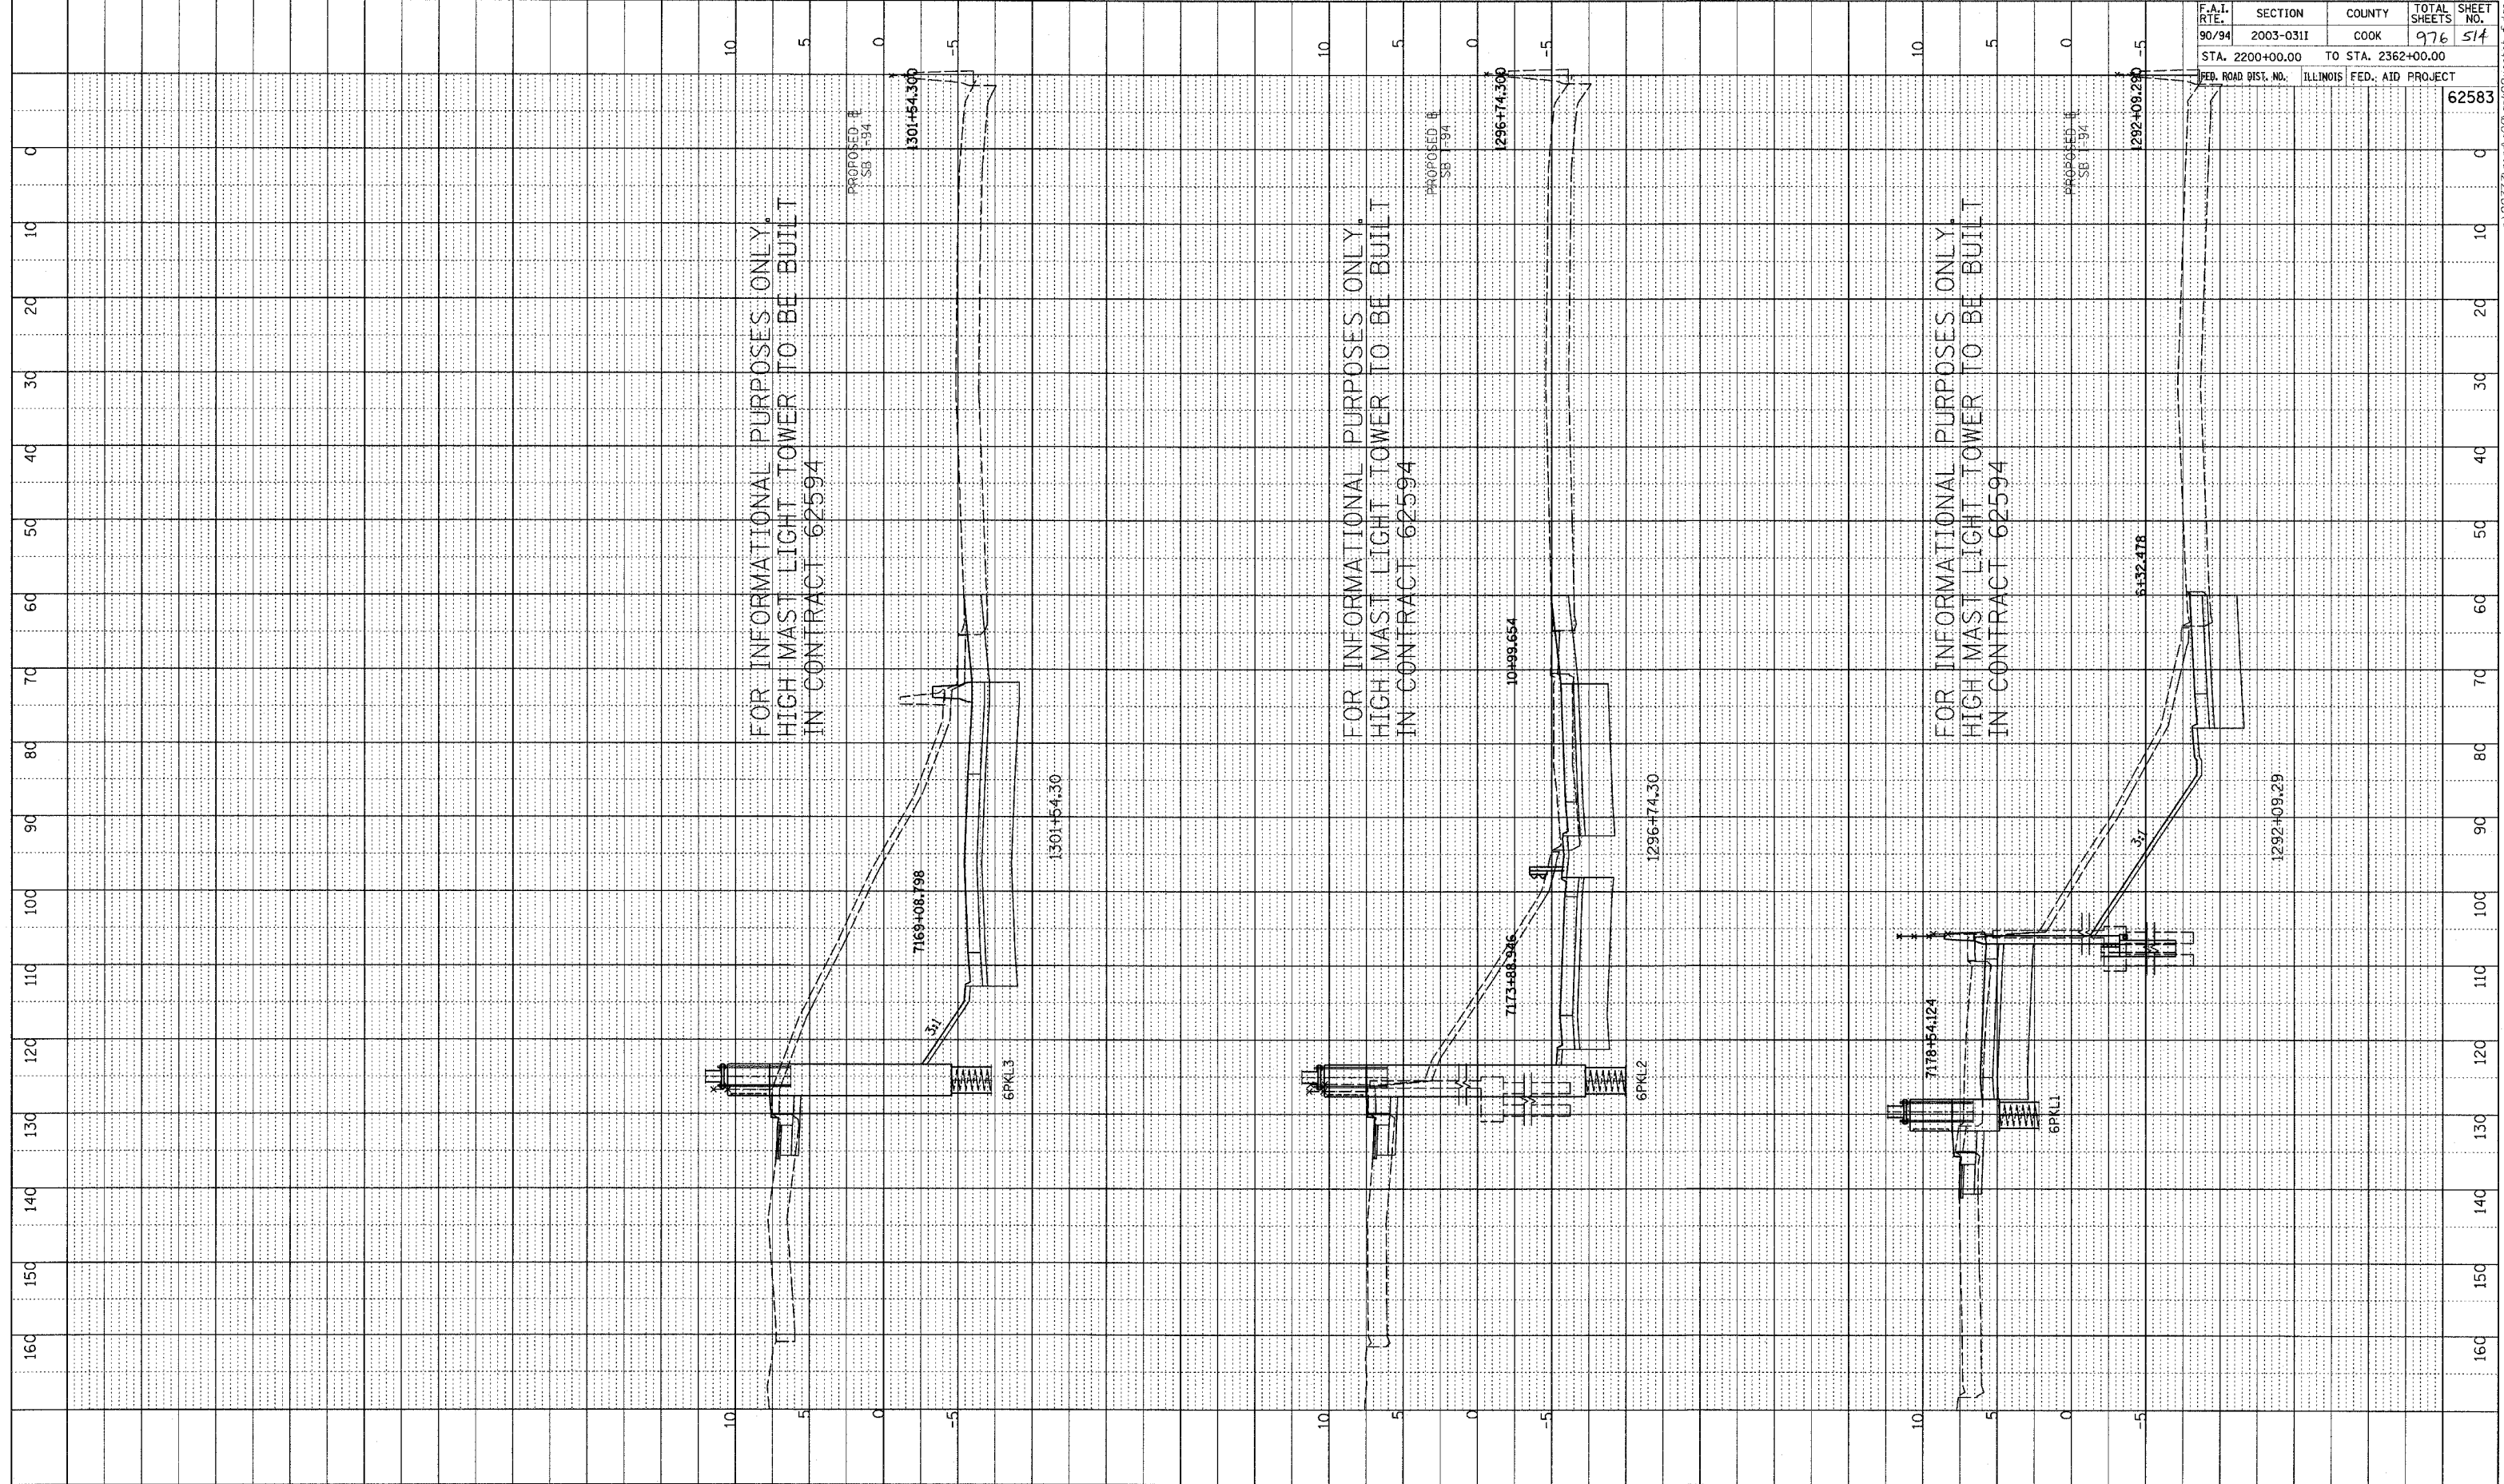

TYLIN INTERNATIONAL

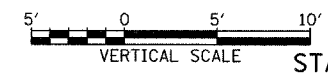

SB I-94 (DAN RYAN EXPRESSWAY)
 STA. 1292+09.29 TO STA. 1301+54.30

PA0237-3/road/02/90/02/2583sb_1.dgn