


PROF. ILL.	SURVEYED
GRADES CHECKED	
BLK. NOTED	
STRUCTURE NOTATIONS CHECKED	
NO.	

F.A.I. RTE.	SECTION	COUNTY	TOTAL SHEETS	SHEET NO.
90/94	2003-0311	COOK	976	52
STA. 2200+00.00 TO STA. 2362+00.00		FED. ROAD DIST. NO. ILLINOIS FED. AID PROJECT		
				62583



TYLIN INTERNATIONAL

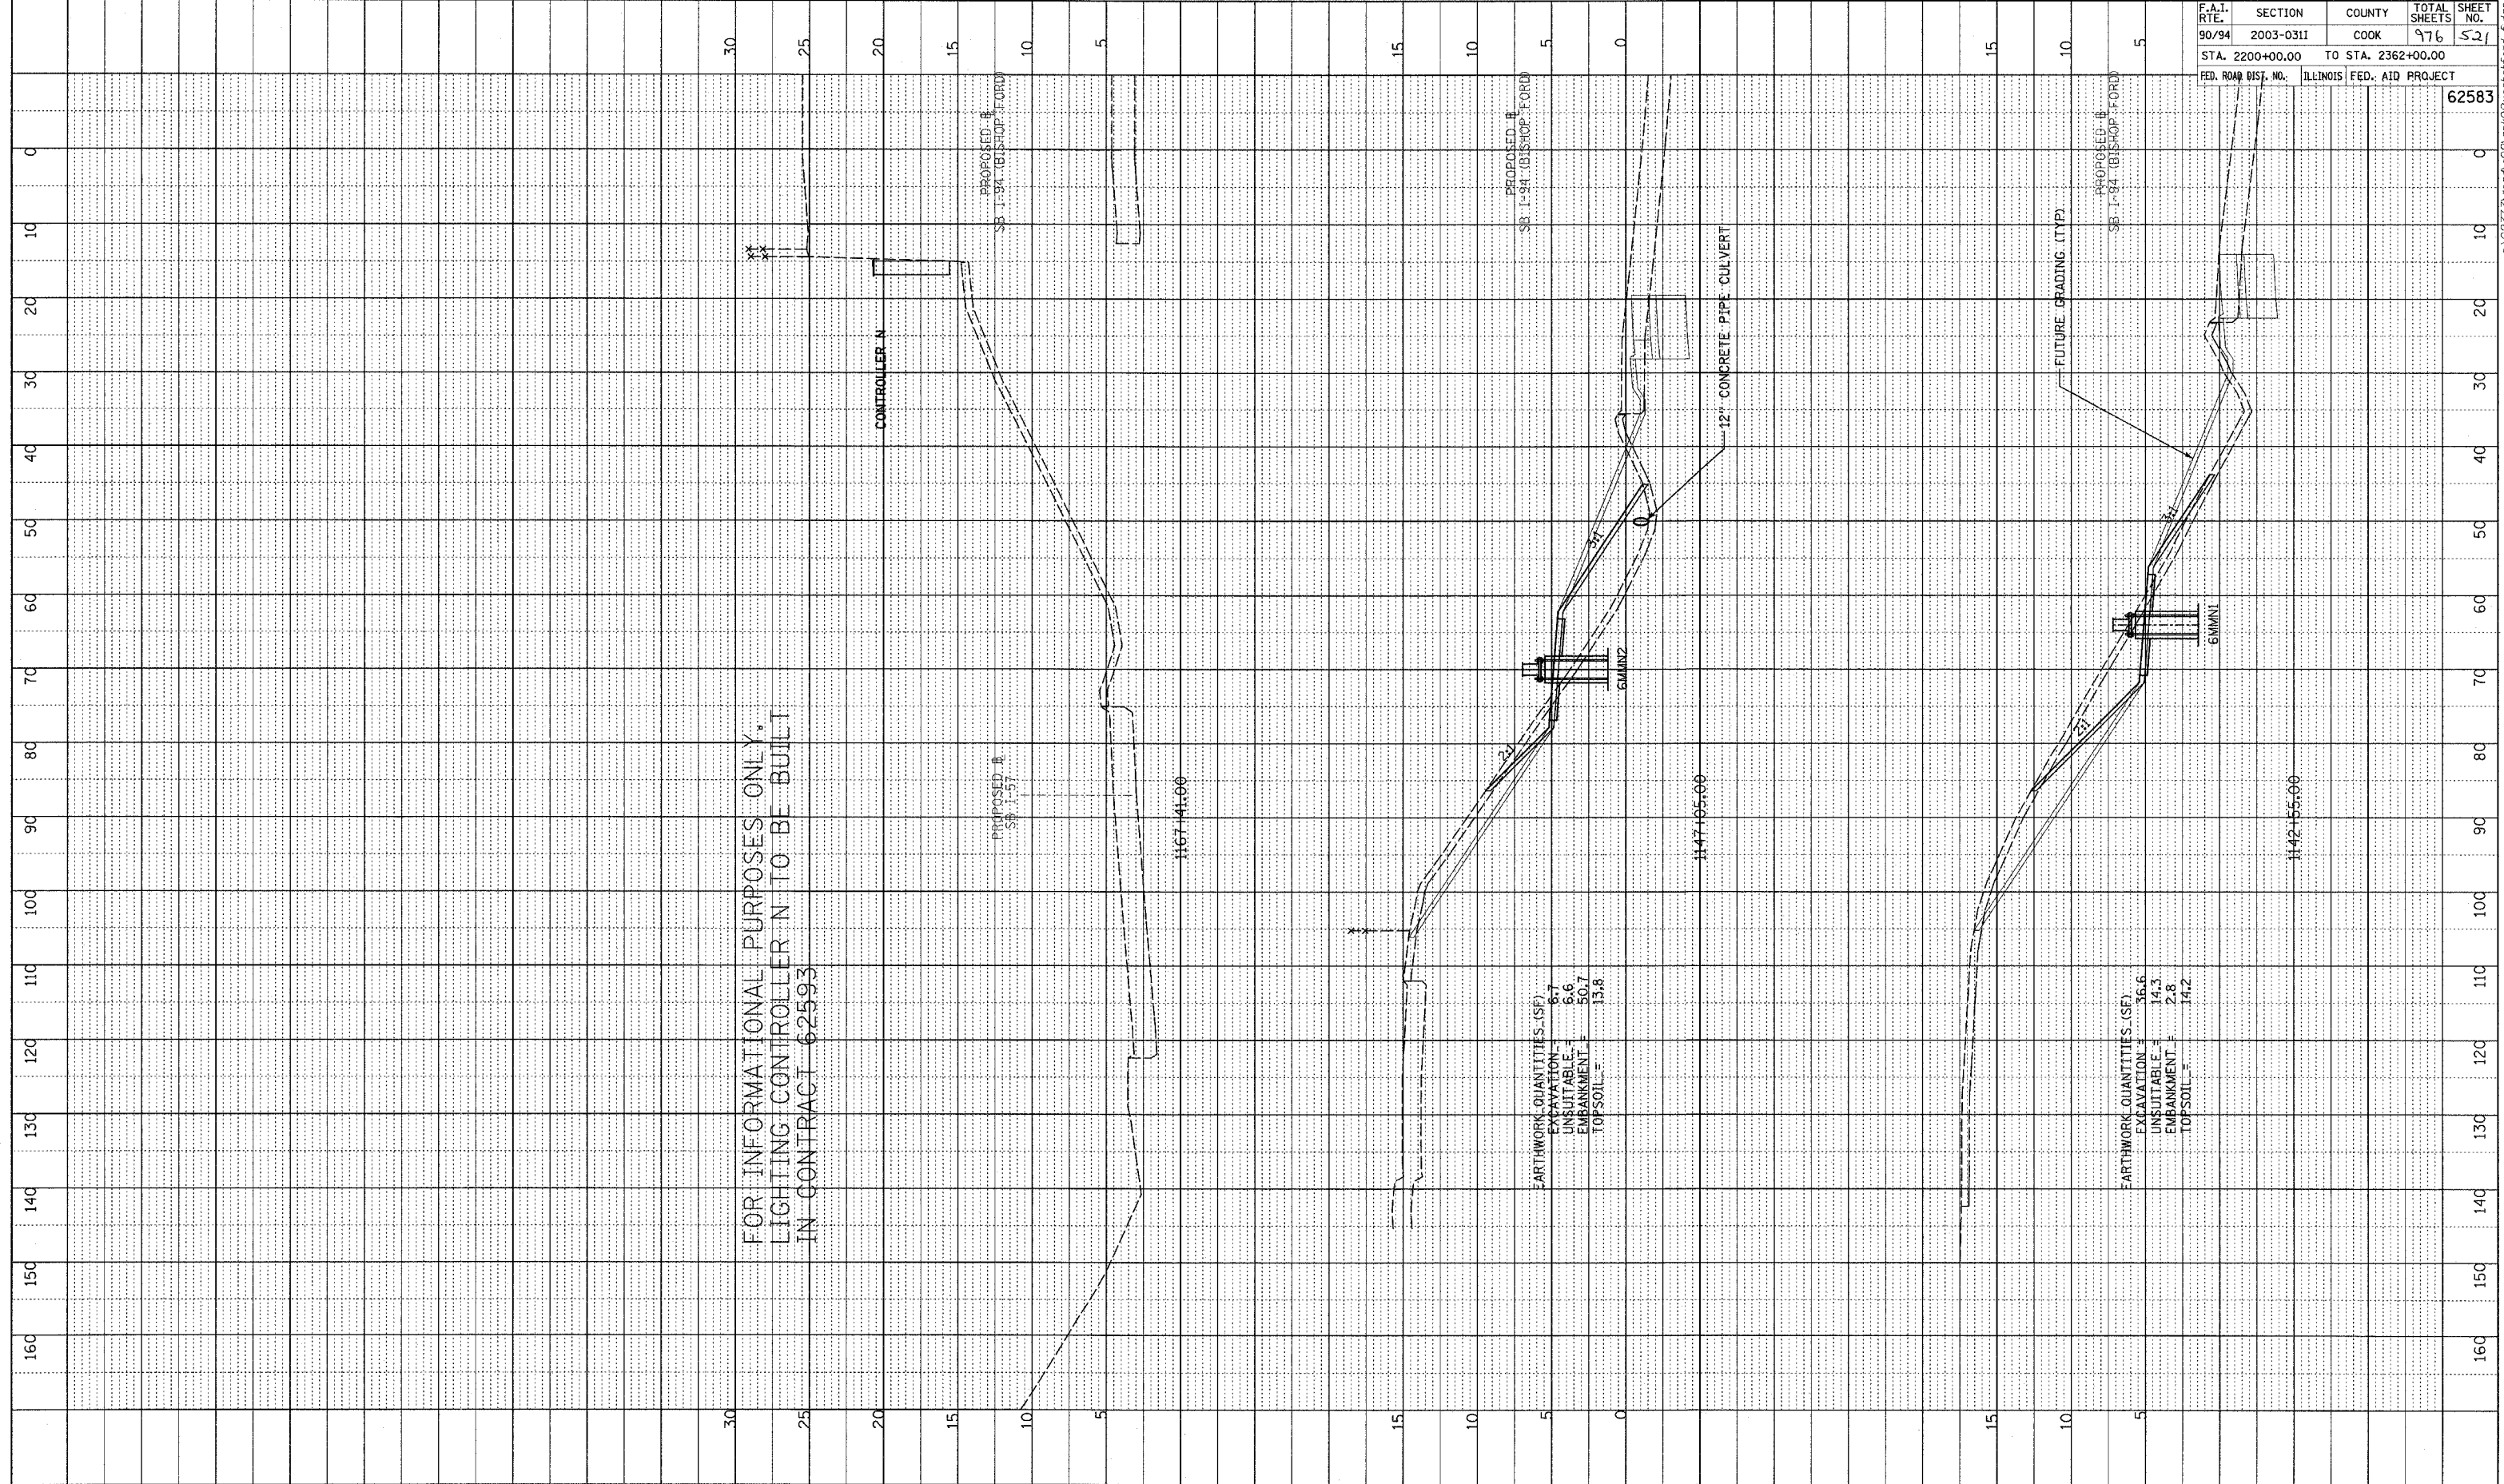

SB I-94 (BISHOP FORD FREEWAY)
STA. 1142+55 TO 1167+41

PA-02-27-3/road/c02/gpk02xststsf/ord-f.dgn