

USE BORING FOR HMLT 6 OMN4


**Wang Engineering, INC.**  
 Consulting Geotechnical and Environmental Engineers  
 wangeng3@wangeng.com  
 1145 Main Street  
 Lombard, IL 60148  
 Telephone: 630 953-9928  
 Fax: 630 953-9938

**BORING LOG SB 01-08** Page 1 of 1

WEI Job No.: 414-07-01

Datum: CDD  
 Elevation: 16.66 ft  
 North: 1842446.60 ft  
 East: 1177934.42 ft  
 Station: 2210+76.0  
 Offset: 125.849' RT

Client: T. Y. LIN International  
 Project: Dan Ryan Improvements; IDOT No. D-91-421-01  
 Location: From 95th Street to South of 69th Street

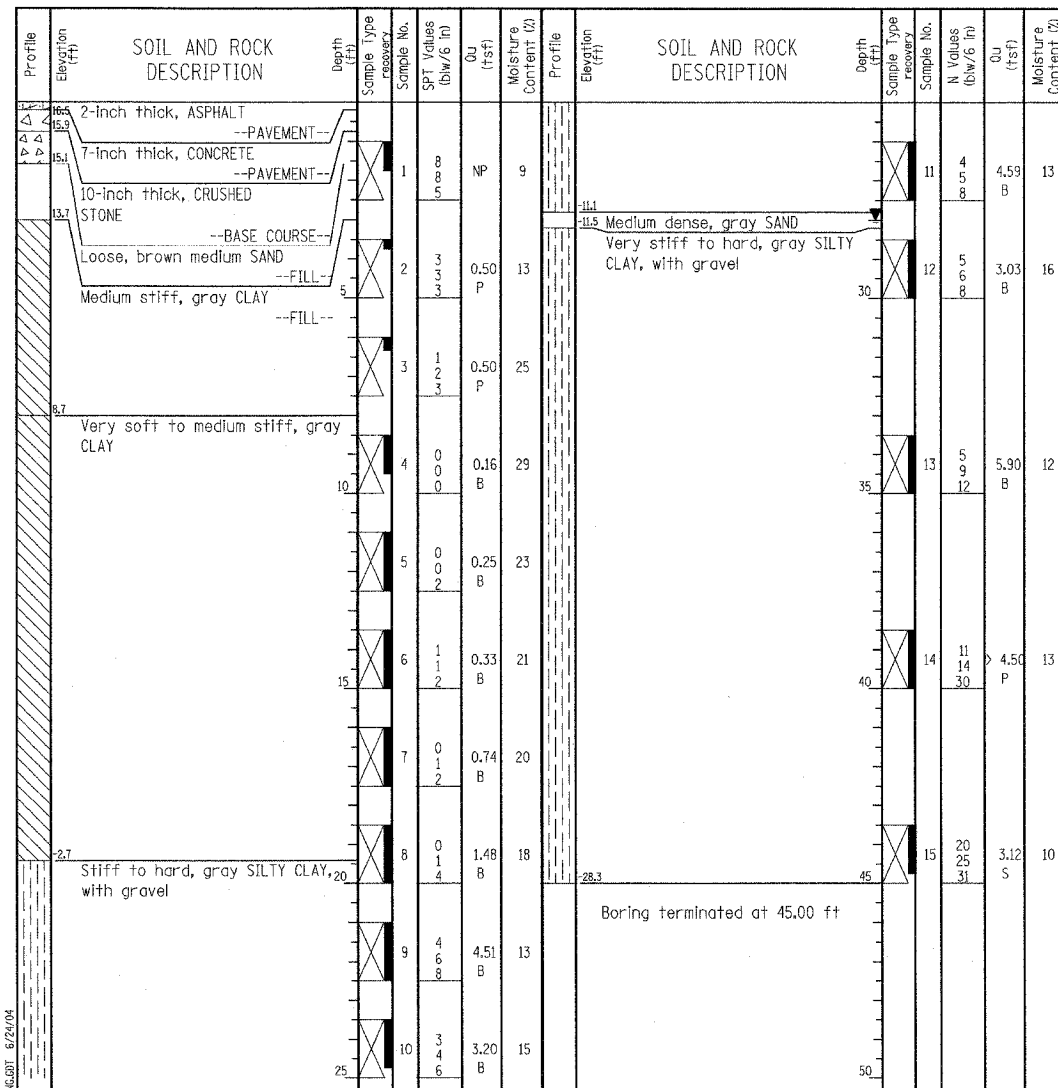

GENERAL NOTES				WATER LEVEL DATA	
Begin Drilling	01-16-2004	Complete Drilling	01-16-2004	While Drilling	28.00 ft
Drilling Contractor	Patrick Drilling	Drill Rig	CME 75 TMR	At Completion of Drilling	28.00 ft
Driller	J&B	Logger	H. Suhail	Time After Drilling	NA
Drilling Method	3.25" ID HSA; Boring backfilled with bentonite upon completion	Checked by	N. Davis	Depth to Water	NA

**LEGEND**

NP	NON-PLASTIC
B	BULGE FAILURE
S	SHEAR FAILURE
P	POCKET PENETROMETER

TYLIN INTERNATIONAL


**Wang Engineering, INC.**  
 Consulting Geotechnical and Environmental Engineers  
 wangeng3@wangeng.com  
 1145 Main Street  
 Lombard, IL 60148  
 Telephone: 630 953-9928  
 Fax: 630 953-9938

**BORING LOG 5PEF3** Page 1 of 1

WEI Job No.: 414-07-01

Datum: CDD  
 Elevation: 6.75 ft  
 North: 1848802.89 ft  
 East: 1177722.40 ft  
 Station: 8711+40  
 Offset: 17' RT

Client: T. Y. LIN International  
 Project: Dan Ryan Improvements; IDOT No. D-91-421-01  
 Location: From 95th Street to South of 69th Street

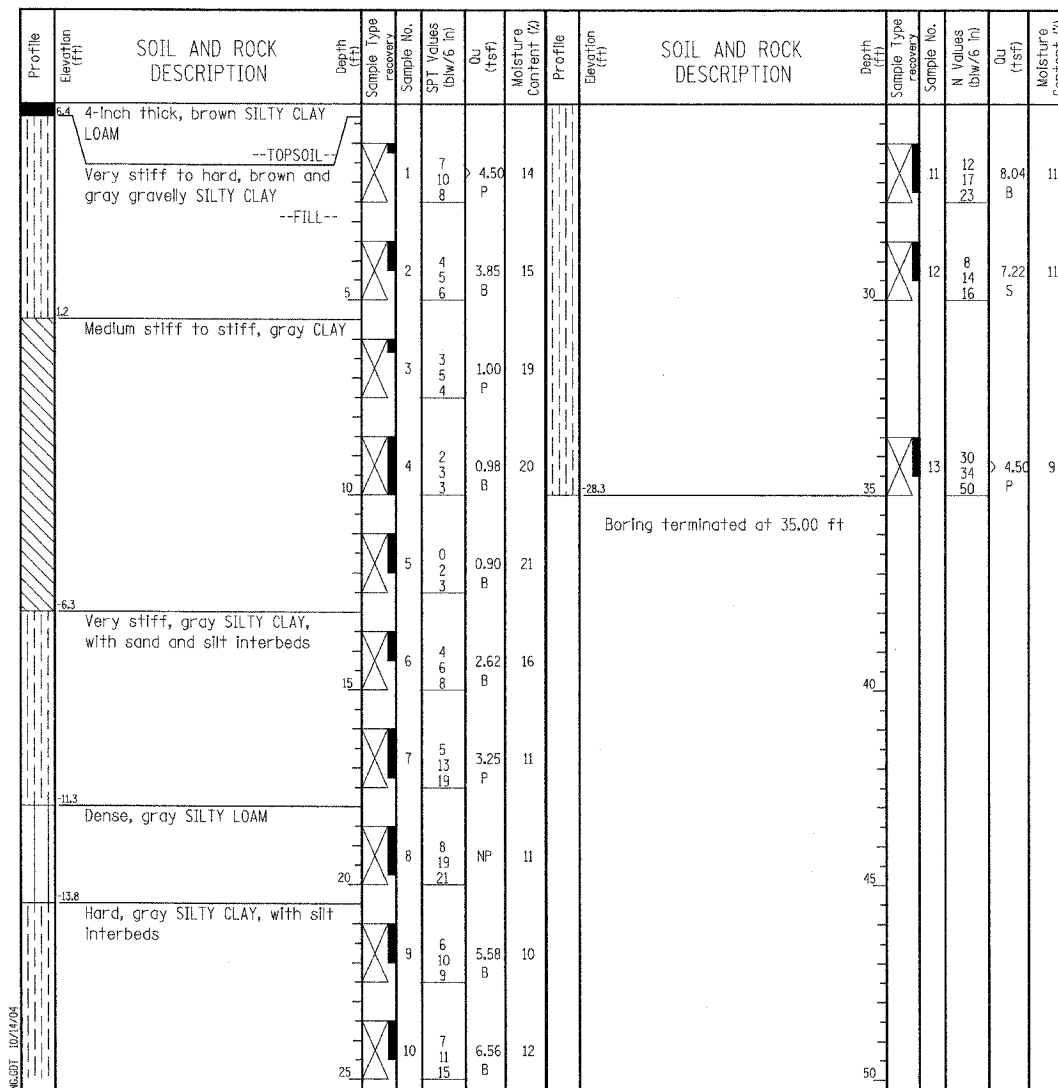

GENERAL NOTES				WATER LEVEL DATA	
Begin Drilling	08-16-2004	Complete Drilling	08-16-2004	While Drilling	DRY
Drilling Contractor	Patrick Drilling	Drill Rig	CME 75 ATV	At Completion of Drilling	DRY
Driller	J&L	Logger	J. Kasnick	Time After Drilling	NA
Drilling Method	3.25" ID HSA; Boring backfilled with bentonite upon completion	Checked by	N. Davis	Depth to Water	NA

REVISIONS	
NAME	DATE

ILLINOIS DEPARTMENT OF TRANSPORTATION  
 F.A.I. 90/94 (DAN RYAN EXPRESSWAY)  
 31st STREET to I-57  
 BORING LOGS FOR HMLT'S  
 6 OMN4 & 5 PEF3

S.N. DESIGNED BY: DJR  
 SCALE: N.T.S. DRAWN BY: DJR  
 DATE: OCTOBER 29, 2004 CHECKED BY: TD