


F.A.I. RTE.	SECTION	COUNTY	TOTAL SHEETS	SHEET NO.
90/94	2003-03II	COOK	476	553
STA.		TO STA.		
FED. ROAD DIST. NO.	ILLINOIS	FED. AID PROJECT		

62583

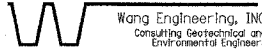

Wang Engineering, Inc.  
Consulting Geotechnical and Environmental Engineers  
wangeng3@wangeng.com  
1145 Main Street  
Lombard, IL 60148  
Telephone: 630 953-9928  
Fax: 630 953-9938

### BORING LOG 6RGH1


WEI Job No.: 414-07-01

Client: T. Y. LIN International

Project: Dan Ryan Improvements; IDOT No. D-91-421-01

Location: From 95th Street to South of 69th Street

Datum: CCD  
Elevation: 8.38 ft  
North: 1857715.34 ft  
East: 1177476.70 ft  
Station: 2363+54  
Offset: 148' RT

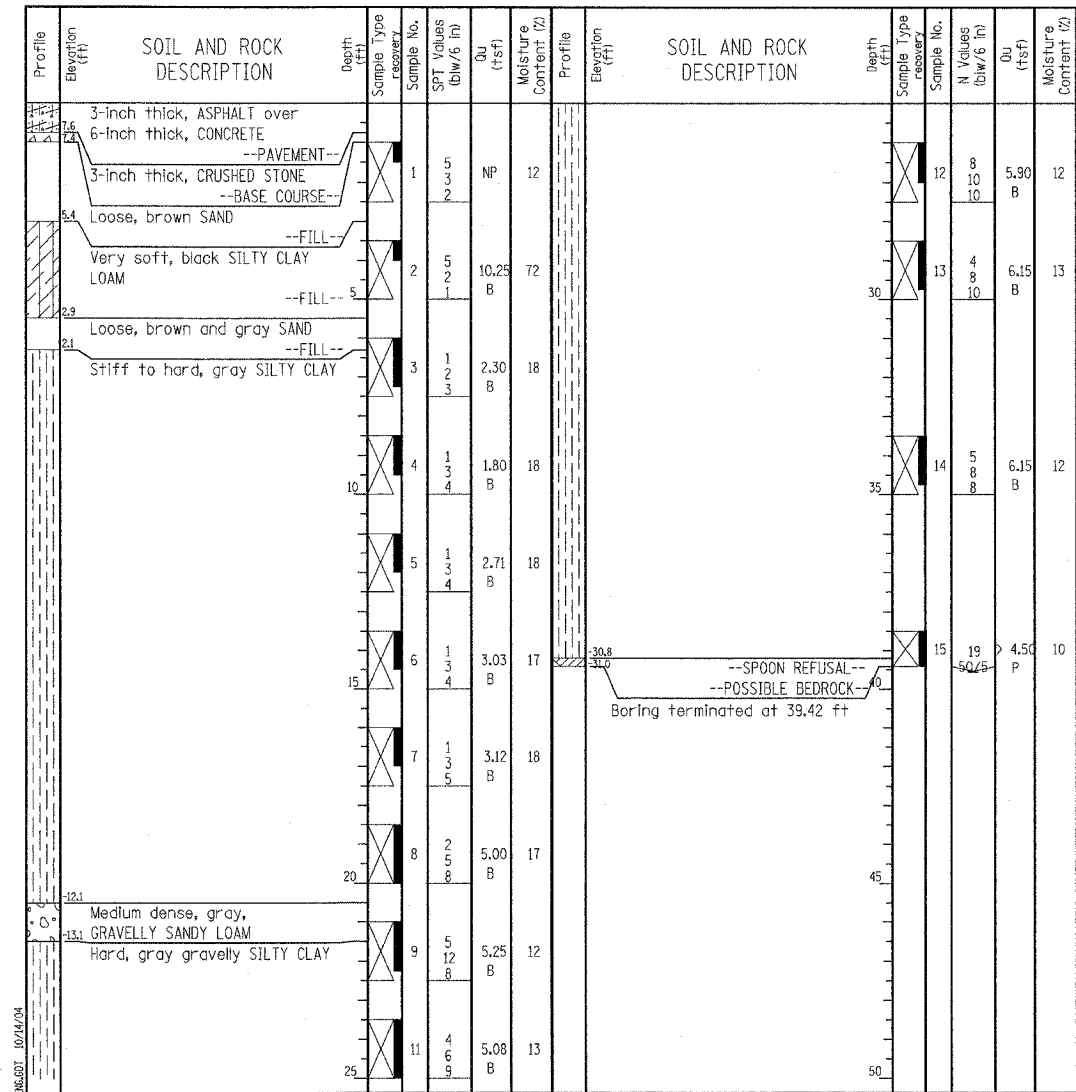

GENERAL NOTES				WATER LEVEL DATA			
Begin Drilling	08-23-2004	Complete Drilling	08-23-2004	While Drilling	▽	DRY	
Drilling Contractor	Patrick Drilling	Drill Rig	CME 75 TMR	At Completion of Drilling	▽	DRY	
Driller	J&L	Logger	J, Kasnick	Time After Drilling	NA		
Drilling Method	3.25" ID. HSA; Boring backfilled with bentonite upon completion.			Depth to Water	▽	NA	

**LEGEND**

NP NON-PLASTIC  
B BULGE FAILURE  
S SHEAR FAILURE  
P POCKET PENETROMETER

**TYLIN INTERNATIONAL**

REVISIONS		NAME	DATE
NO.	DESCRIPTION		

ILLINOIS DEPARTMENT OF TRANSPORTATION  
F.A.I. 90/94 (DAN RYAN EXPRESSWAY)  
31st STREET to I-57  
BORING LOG FOR HMLT  
6 RGHI

S.N. DESIGNED BY: DJR  
SCALE: N.T.S. DRAWN BY: DJR  
DATE: OCTOBER 29, 2004 CHECKED BY: TD

SHEET 30 OF 30

10/15/2004 12:50:56 PM