



F.A.I. RITE	SECTION	COUNTY	TOTAL SHEETS	SHEET NO.
94/90	2003-0311	COOK	976	557
62583				
FED. ROAD DIST. NO.	ILLINOIS	FED. AID PROJECT		

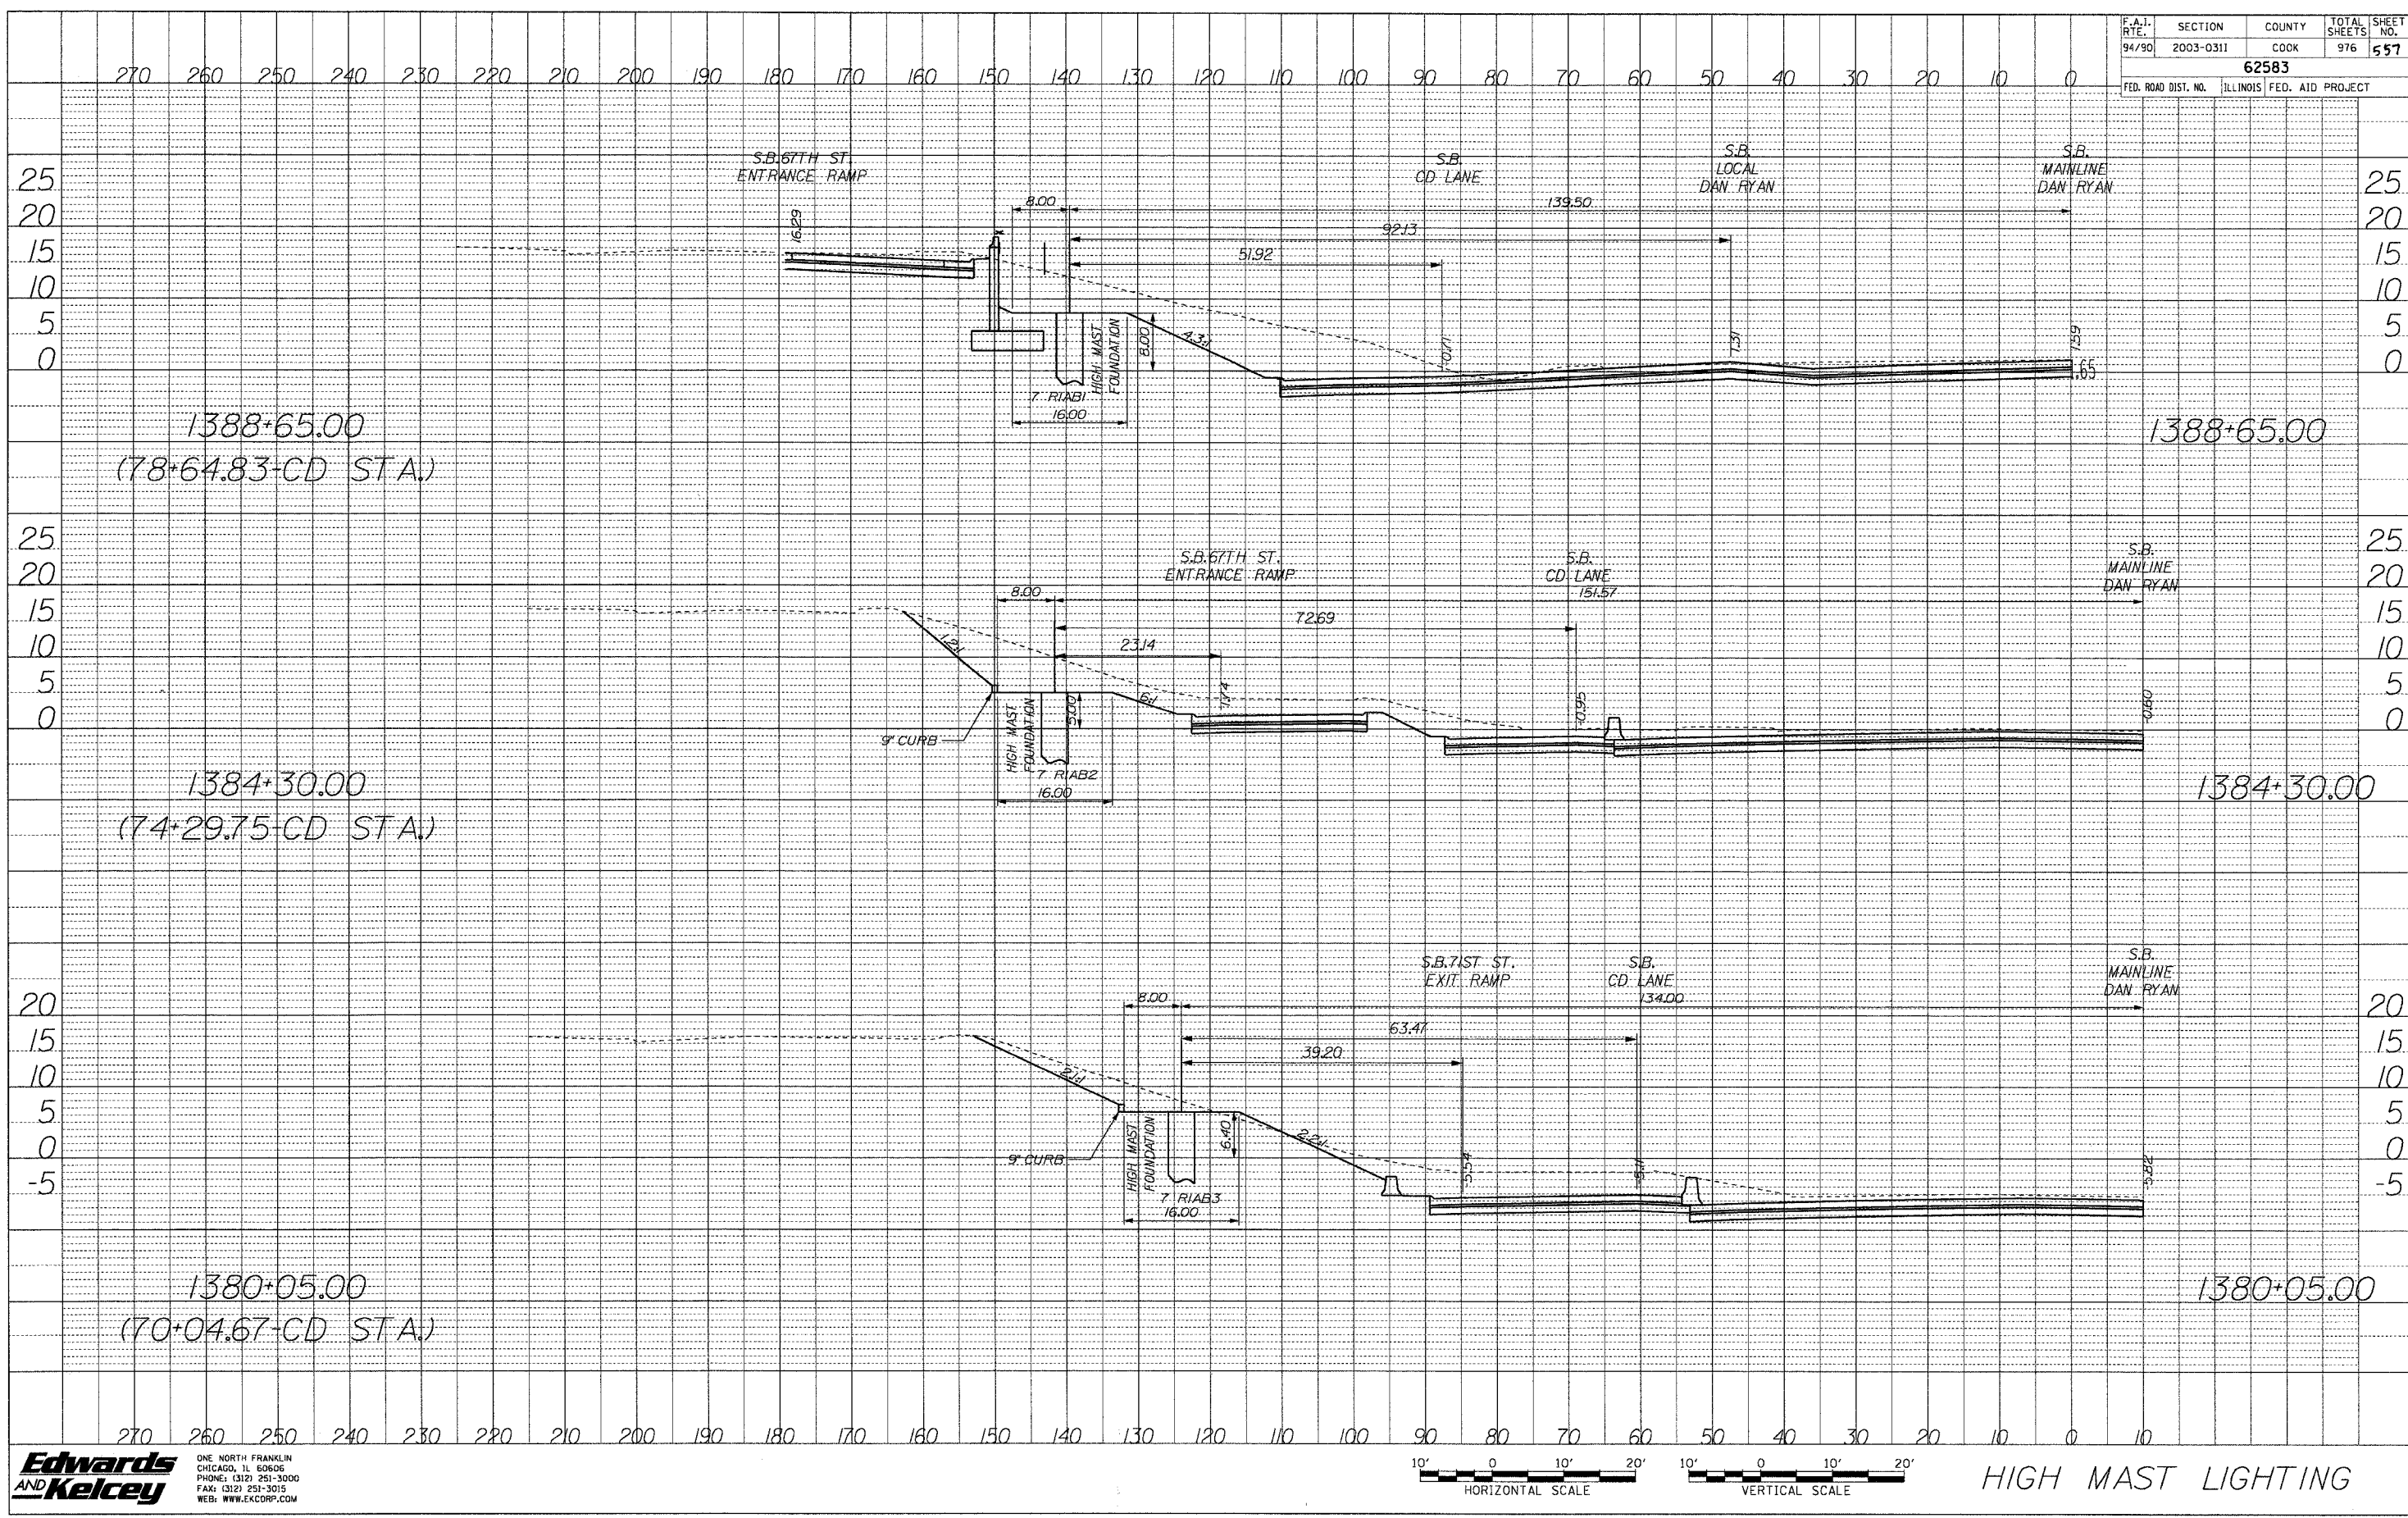

DATE: _____ BY: _____
 PROFILE SURVEYED: _____
 PLOTTED: _____
 CHECKED: _____
 NOTE BOOK NO.: _____
 STRUCTURE ROTARY CHRD

Edwards AND Kelcey

ONE NORTH FRANKLIN
 CHICAGO, IL 60606
 PHONE: (312) 251-3000
 FAX: (312) 251-3015
 WEB: WWW.EACKORP.COM

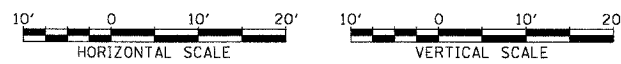

HIGH MAST LIGHTING

M:\P40466\Electrical\23\SMA\Contract\2\Cross Sections\Light pole SB Sheet to CTE 10-04.dgn