


FINAL SURVEY
 SURVEYED BY: _____ DATE: _____
 NOTE BOOK NO.: _____
 AREAS CHECKED: _____

ORIGINAL SURVEY
 SURVEYED BY: _____ DATE: _____
 NOTE BOOK NO.: _____
 AREAS CHECKED: _____

| | | | | |
|---|----------------------|----------------|---------------------|-------------------------|
| F.A.I. RTE. 90/94 | SECTION 2003-0311 | COUNTY COOK | TOTAL SHEETS 976 | SHEET NO. 565 |
| 62583 | | | | |
| FED. ROAD DIST. NO. 1 ILLINOIS FED. AID PROJECT | | | | |

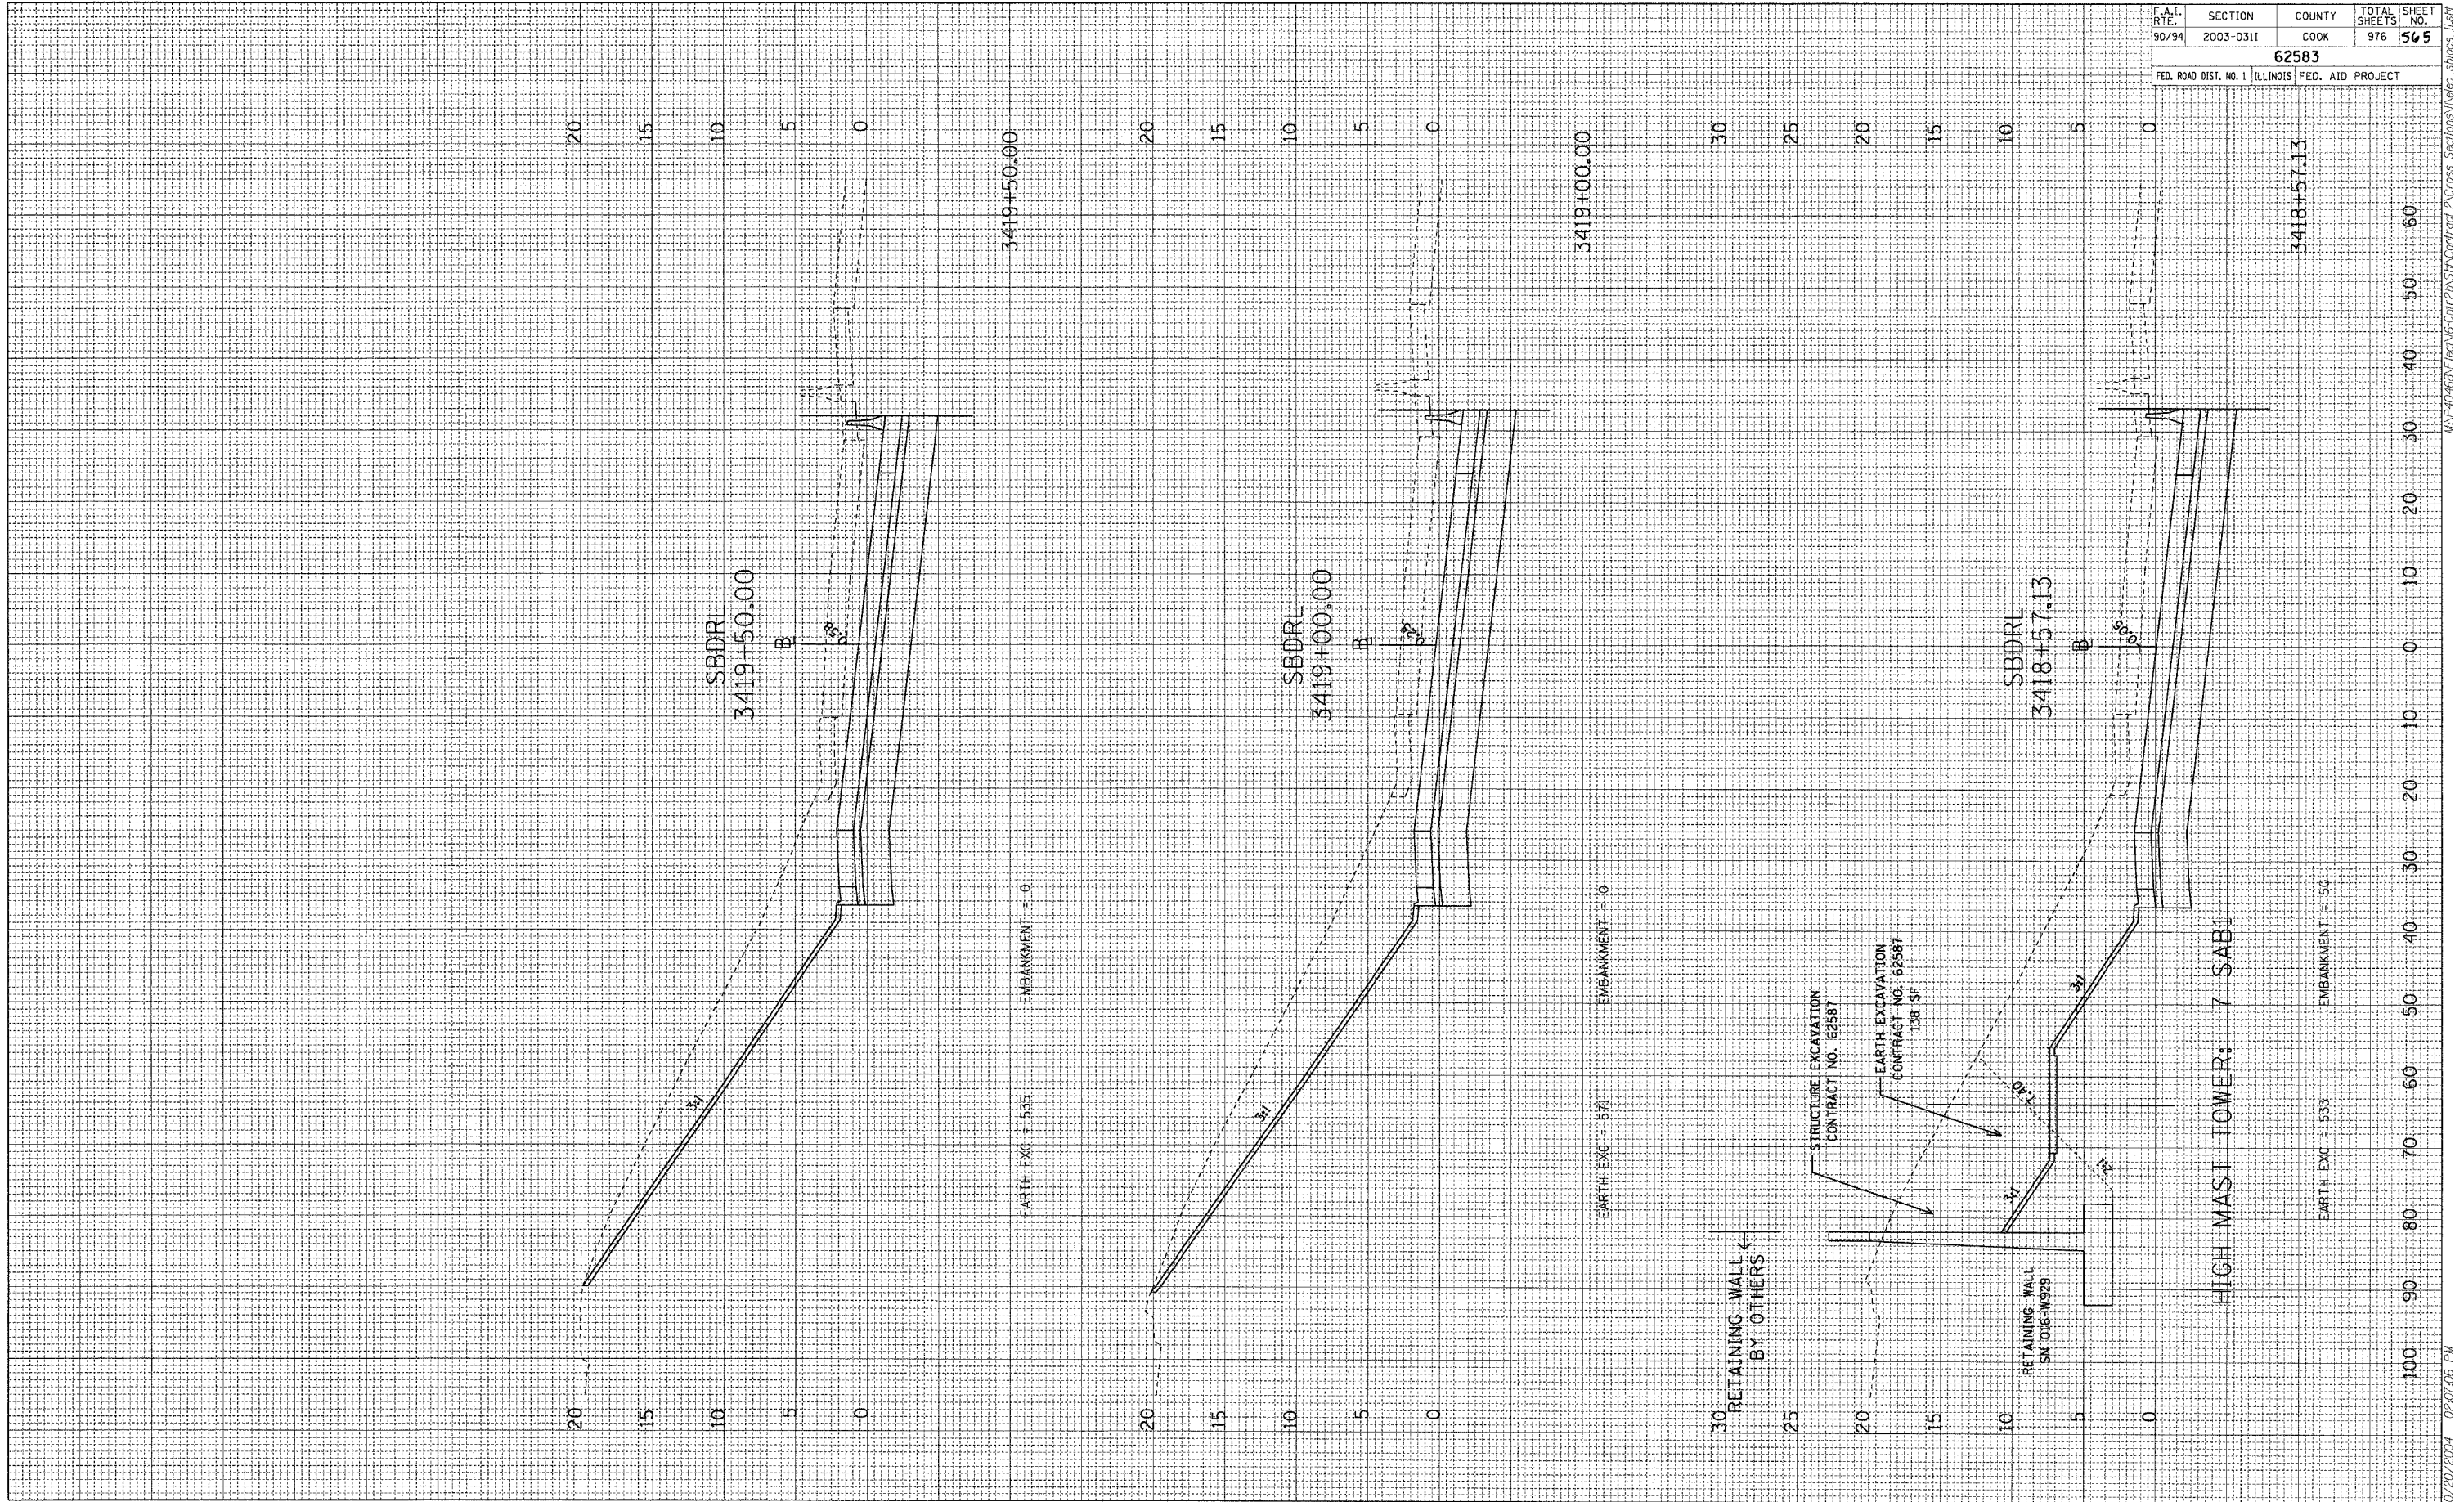

EARTH EXC = 535 EMBANKMENT = 0

EARTH EXC = 571 EMBANKMENT = 0

EARTH EXC = 533 EMBANKMENT = 50

RETAINING WALL BY OTHERS

STRUCTURE EXCAVATION CONTRACT NO. 62587

EARTH EXCAVATION CONTRACT NO. 69587 138 SF

RETAINING WALL SK 016-WS29

HIGH MAST TOWER: 7 SAB1