

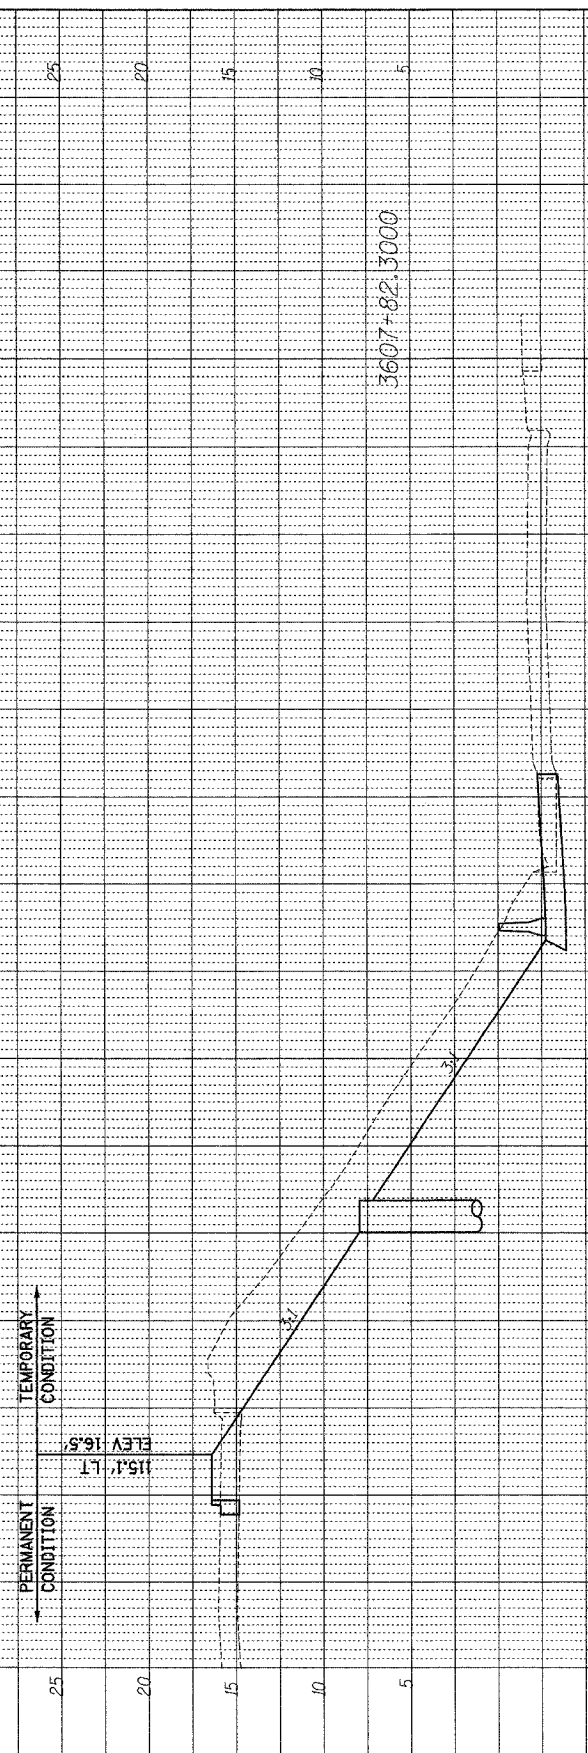
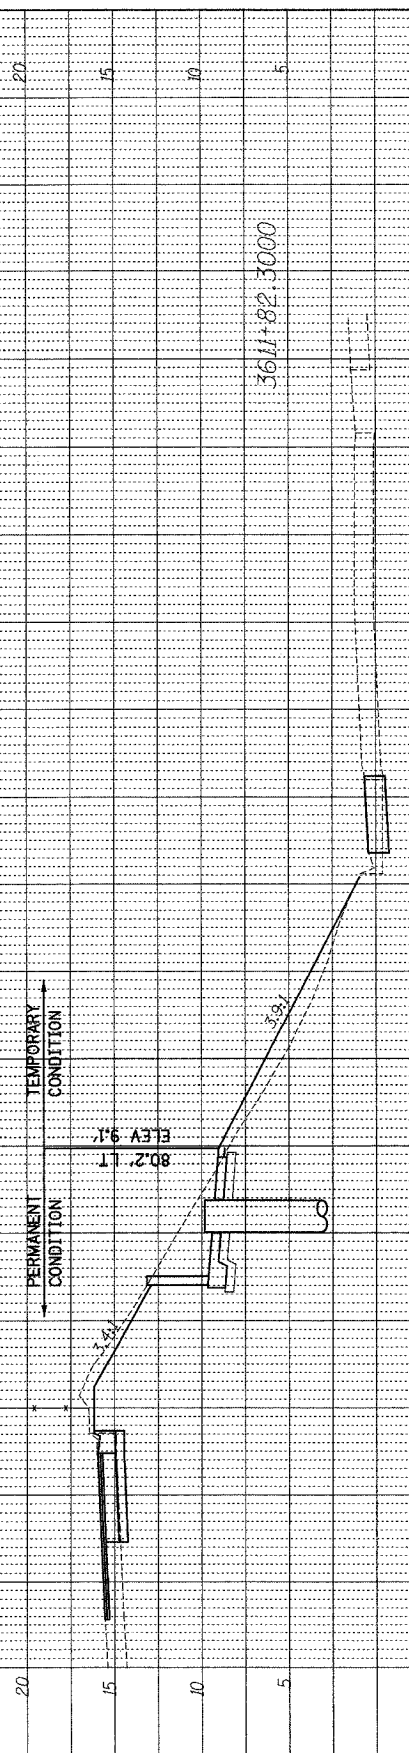
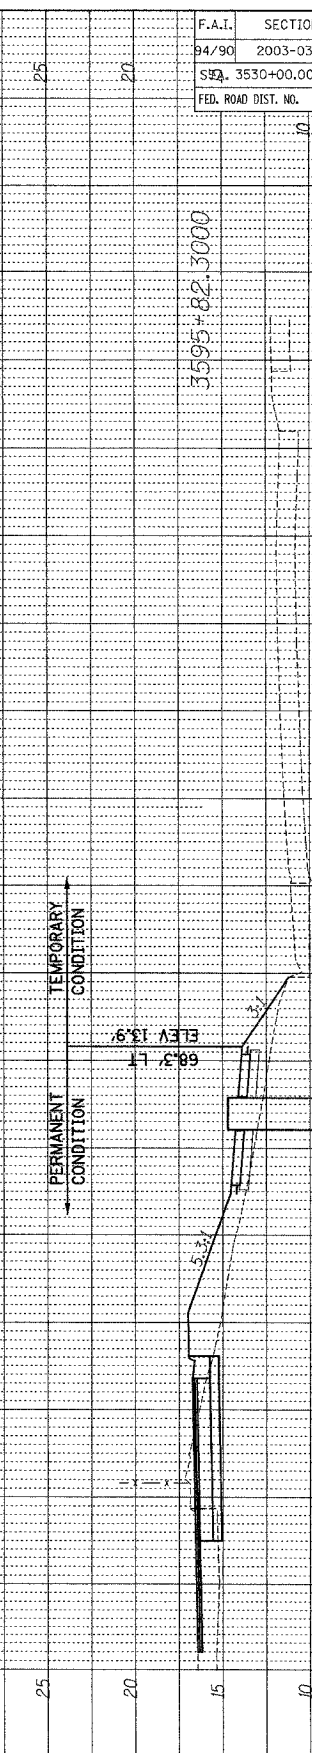


PROFILE	SKETCHED	BY	DATE
NOTE BOOK	PLOTTED		
NO.	REVISIONS		
	STRUCTURE	NOTATION	CHD

FOR INFORMATION ONLY: ALL CROSS SECTIONS ON THIS SHEET BY OTHERS (CONTRACT 62585)

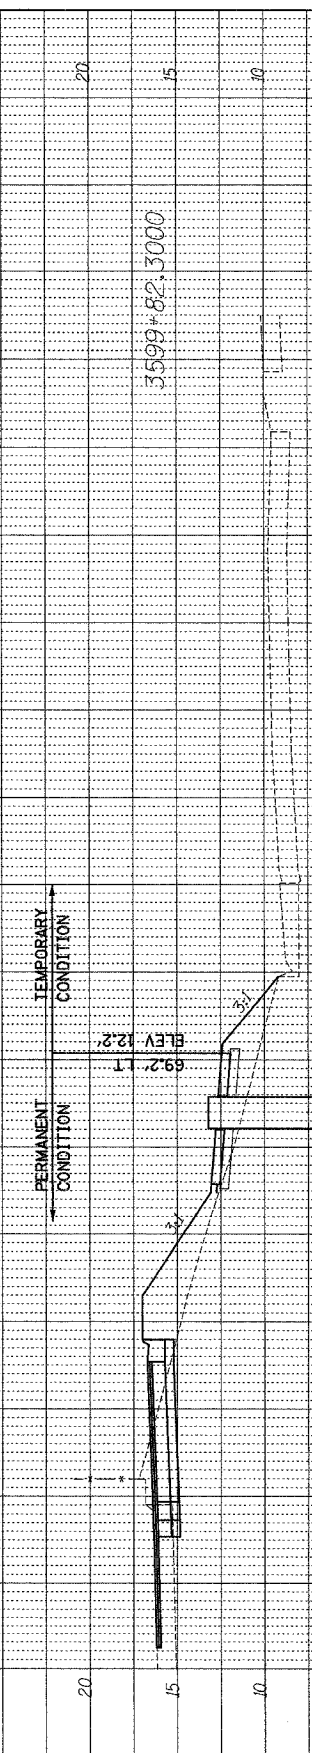

PROPOSED HIGH MAST LIGHT TOWER AT 3603+82.30 TO BE RETAINING WALL MOUNTED

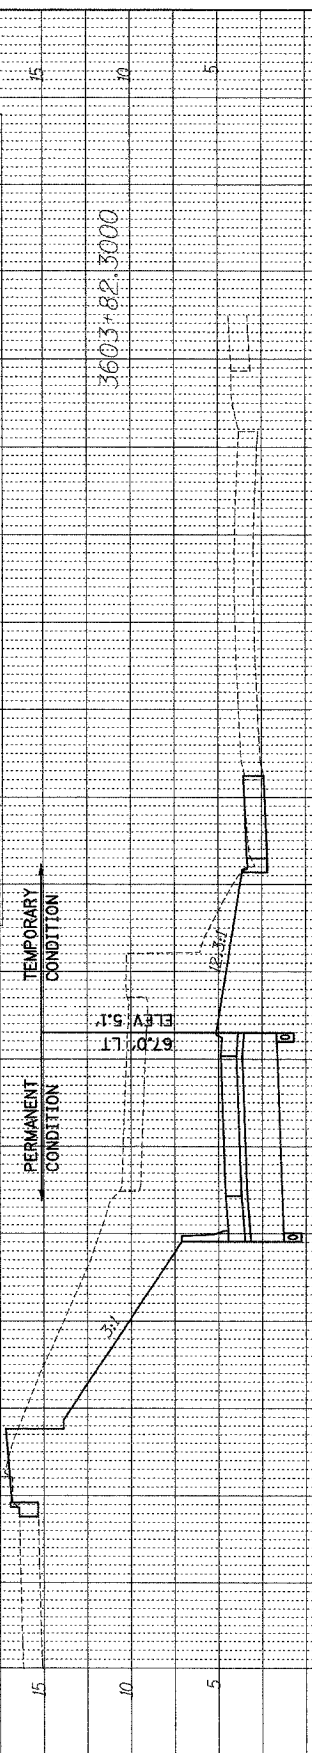

F.A.I.	SECTION	COUNTY	TOTAL SHEETS	SHEET NO.
94/90	2003-0311	COOK	976	587
STA. 3530+00.00	TO STA. 3637+00.00			
FED. ROAD DIST. NO.	ILLINOIS	FED. AID PROJECT		62583

