


PROFILE SURVEYED	BY	DATE
PLANS CHECKED		
NOTE BOOK NO.		
STRUCTURE NOTATION CHNO		

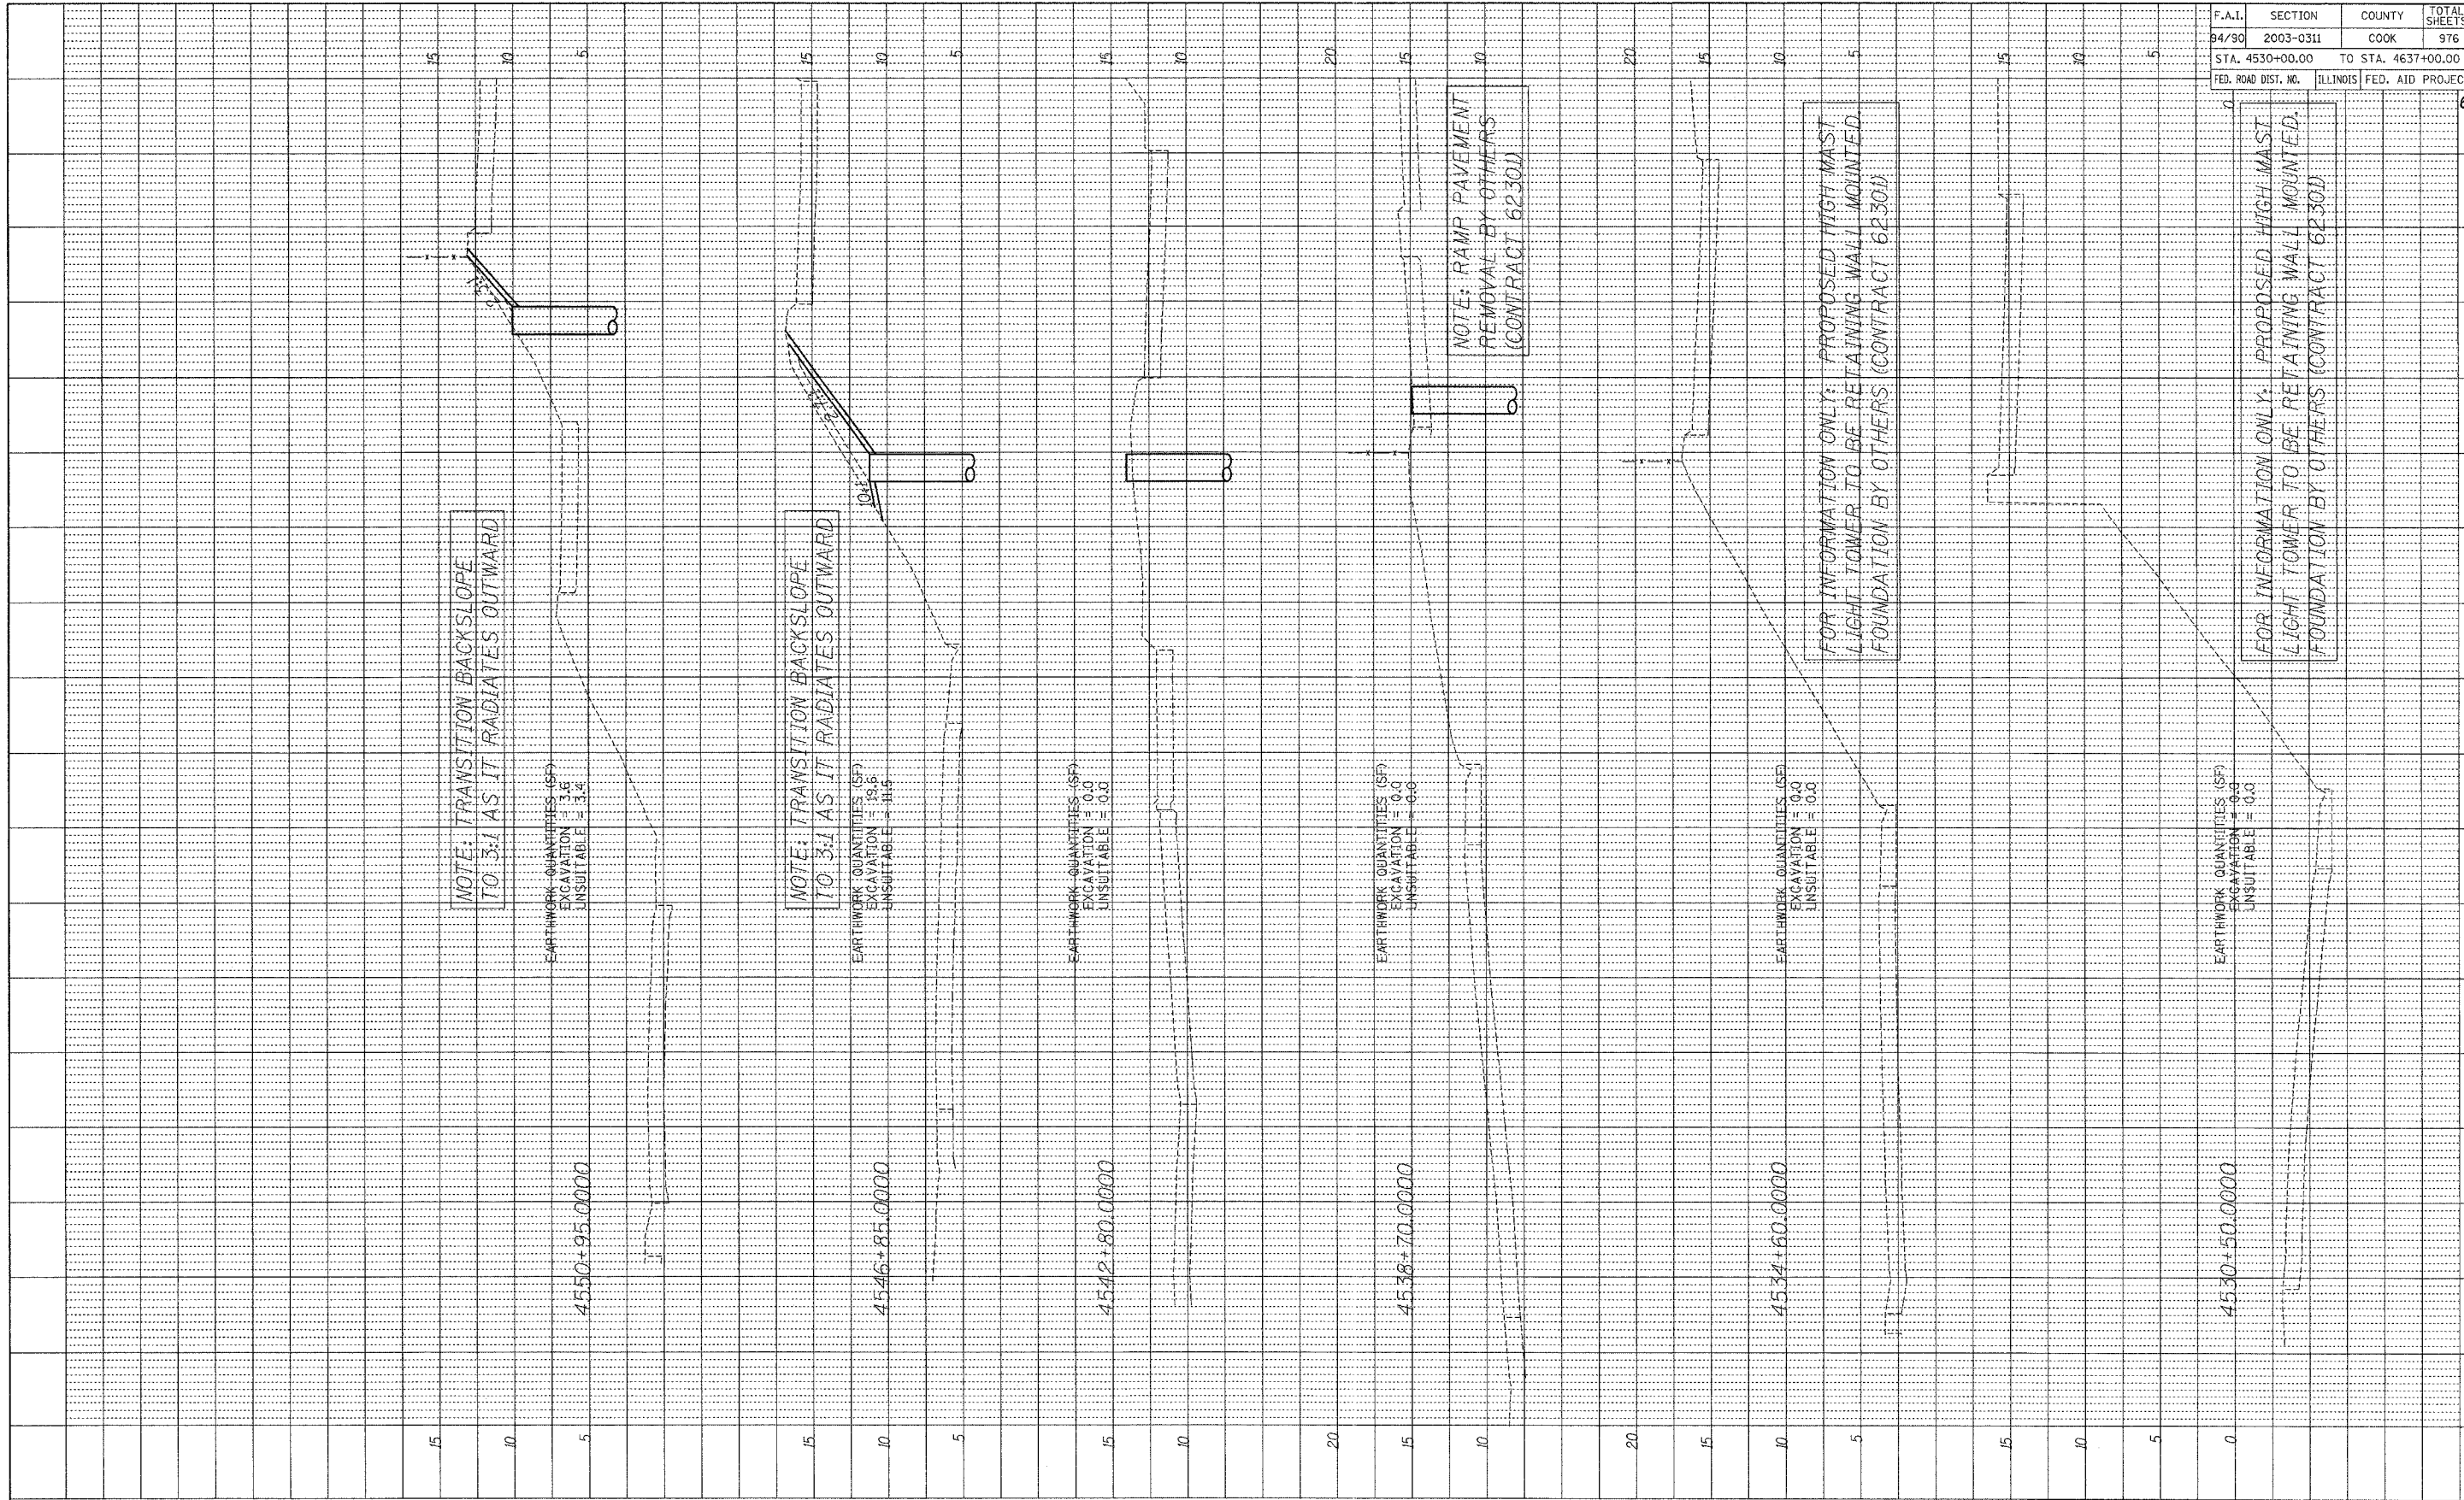

F.A.I.	SECTION	COUNTY	TOTAL SHEETS	SHEET NO.
94/90	2003-0311	COOK	976	589
STA. 4530+00.00	TO STA. 4637+00.00			
FED. ROAD DIST. NO.	ILLINOIS	FED. AID PROJECT		

62583

BOWMAN, BARRETT & ASSOCIATES INC.
CONSULTING ENGINEERS
134 EAST RANDOLPH STREET SUITE 1400 CHICAGO, ILLINOIS 60601
JOB NO. 668



XS07

3.53430 PM 10/15/2004