



PROFILE SURVEYED	BY	DATE
PLANNED		
NOTED		
NOTE BOOK		
STRUCTURE		
NO.		

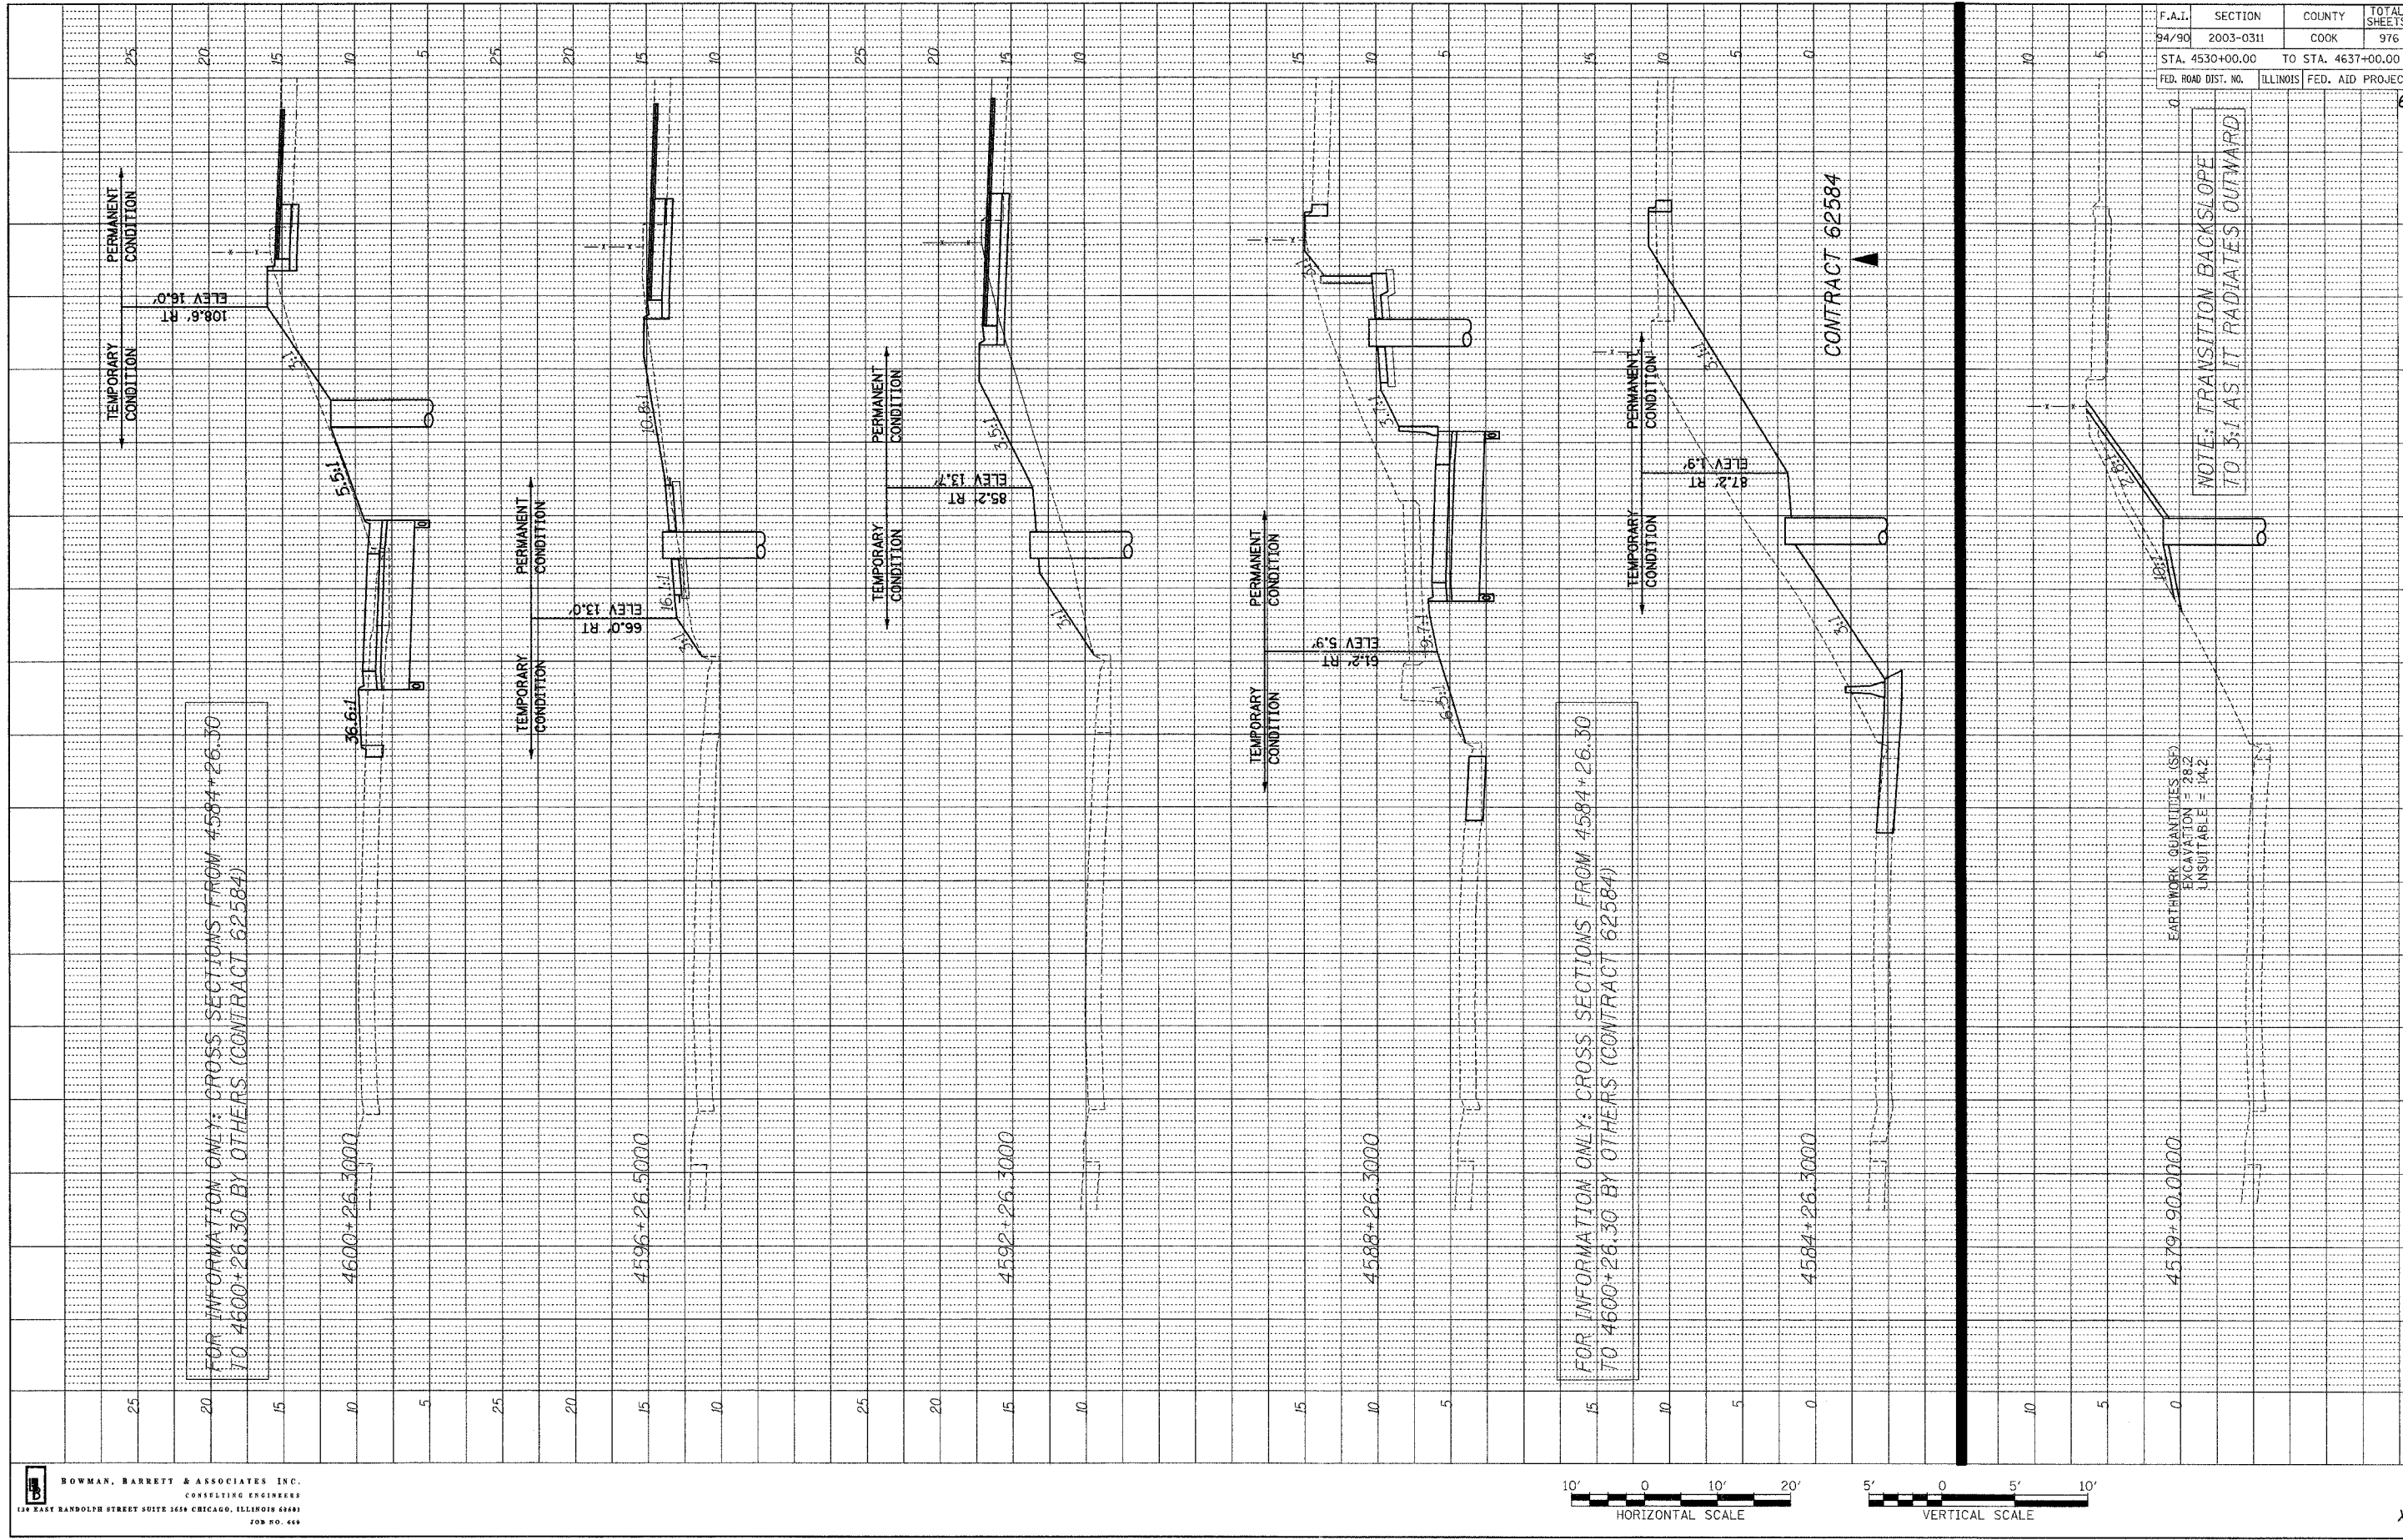

BOWMAN, BARRETT & ASSOCIATES INC.
 CONSULTING ENGINEERS
 134 EAST RANDOLPH STREET SUITE 1654 CHICAGO, ILLINOIS 60601
 708 NO. 668

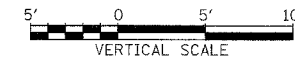

EARTHWORK QUANTITIES (85)
 EXCAVATION = 28.5
 UNSUITABLE = 14.2

F.A.I.	SECTION	COUNTY	TOTAL SHEETS	SHEET NO.
94/90	2003-0311	COOK	976	541
STA. 4530+00.00	TO STA. 4637+00.00			
FED. ROAD DIST. NO.	ILLINOIS	FED. AID PROJECT		
			62583	

XS09

10/15/2004 3:44:52 PM

\\660cand\dw\2003\SHEETS\600_LT\cxbn1.dgn