


PROFILE SURVEYED BY DATE
 NOTE BOOK NO. _____
 STRUCTURE NOTATION CHFD

FOR INFORMATION ONLY: ALL CROSS SECTIONS ON THIS SHEET BY OTHERS (CONTRACT 62584)

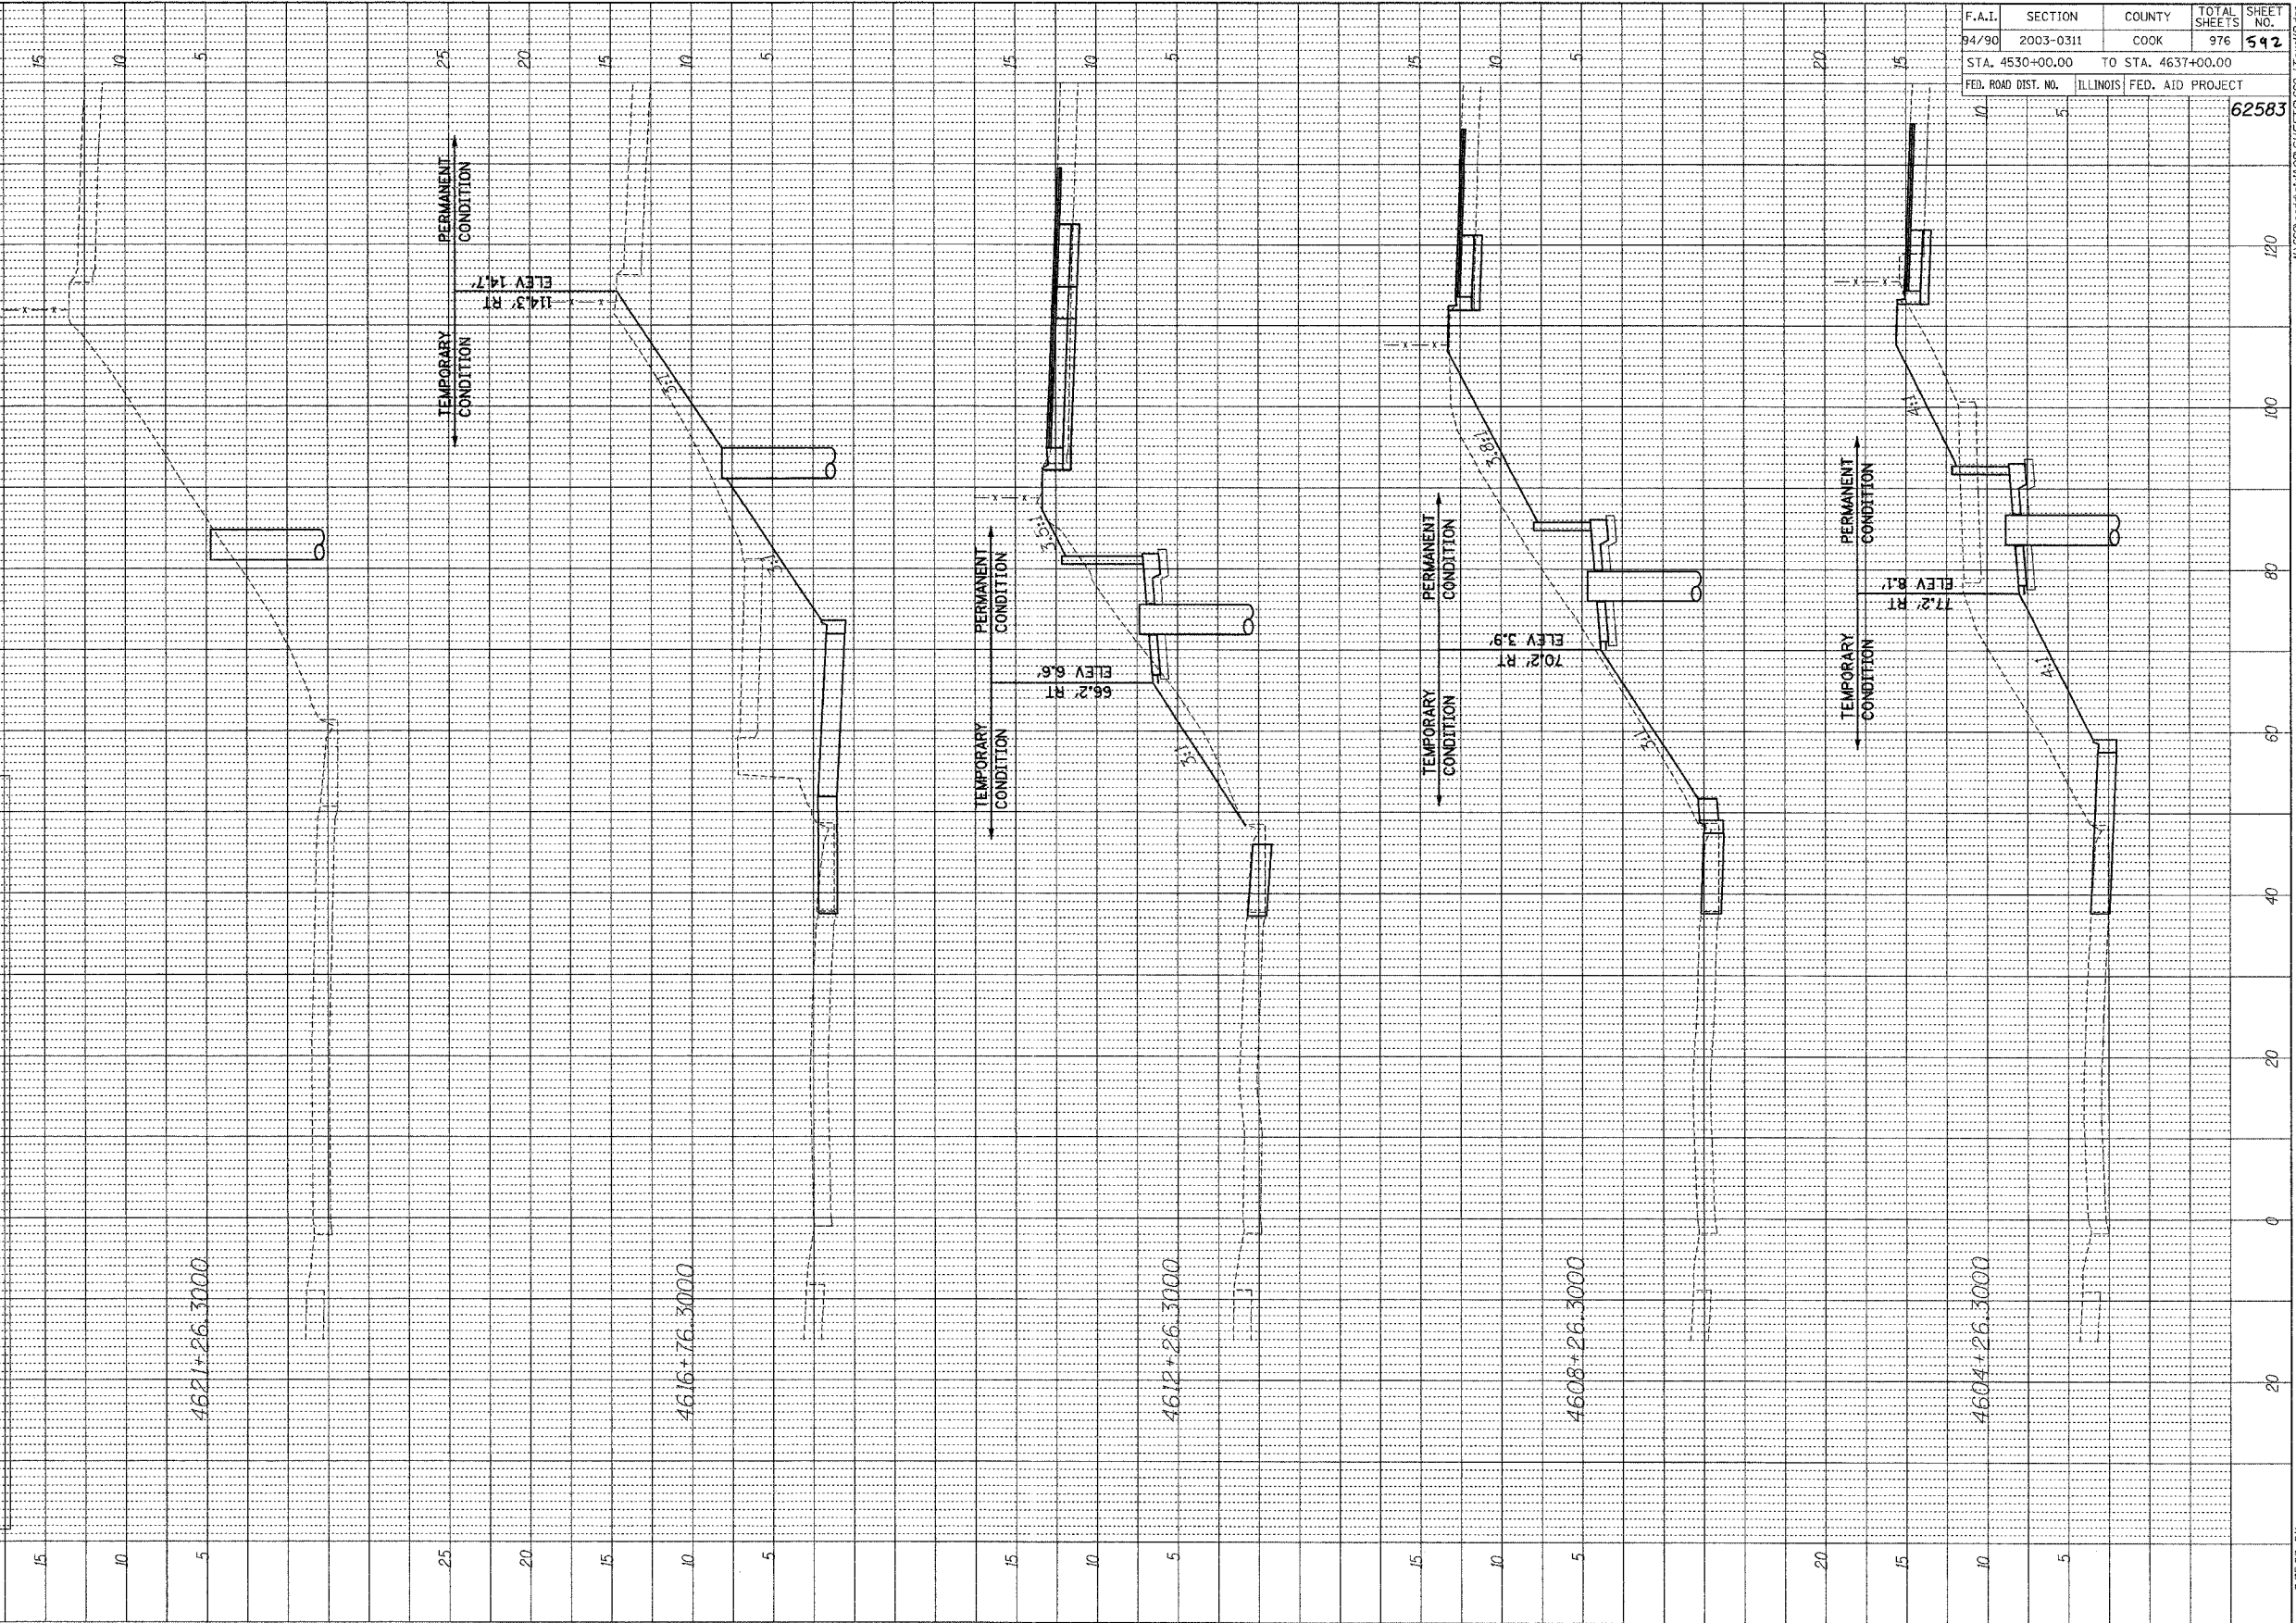

F.A.I.	SECTION	COUNTY	TOTAL SHEETS	SHEET NO.
94/90	2003-0311	COOK	976	592
STA. 4530+00.00	TO STA. 4637+00.00			
FED. ROAD DIST. NO.	ILLINOIS	FED. AID PROJECT		
			62583	

BOWMAN, BARRETT & ASSOCIATES INC.
 CONSULTING ENGINEERS
 139 EAST RANDOLPH STREET SUITE 2450 CHICAGO, ILLINOIS 60601
 JOB NO. 668



XS10

10/15/2004 3:35:03 PM M:\62584\dwg\2003\62584_SHEETS\62584_T_CrossElev.dwg