




PROFILE	DATE
BY	
REVISIONS	
NO.	
DESCRIPTION	
DATE	
BY	
DATE	
BY	
DATE	

FOR INFORMATION ONLY: FINAL 2008 CONDITIONS SHOWN. ALL CROSS SECTIONS ON THIS SHEET BY OTHERS (CONTRACT 62303)

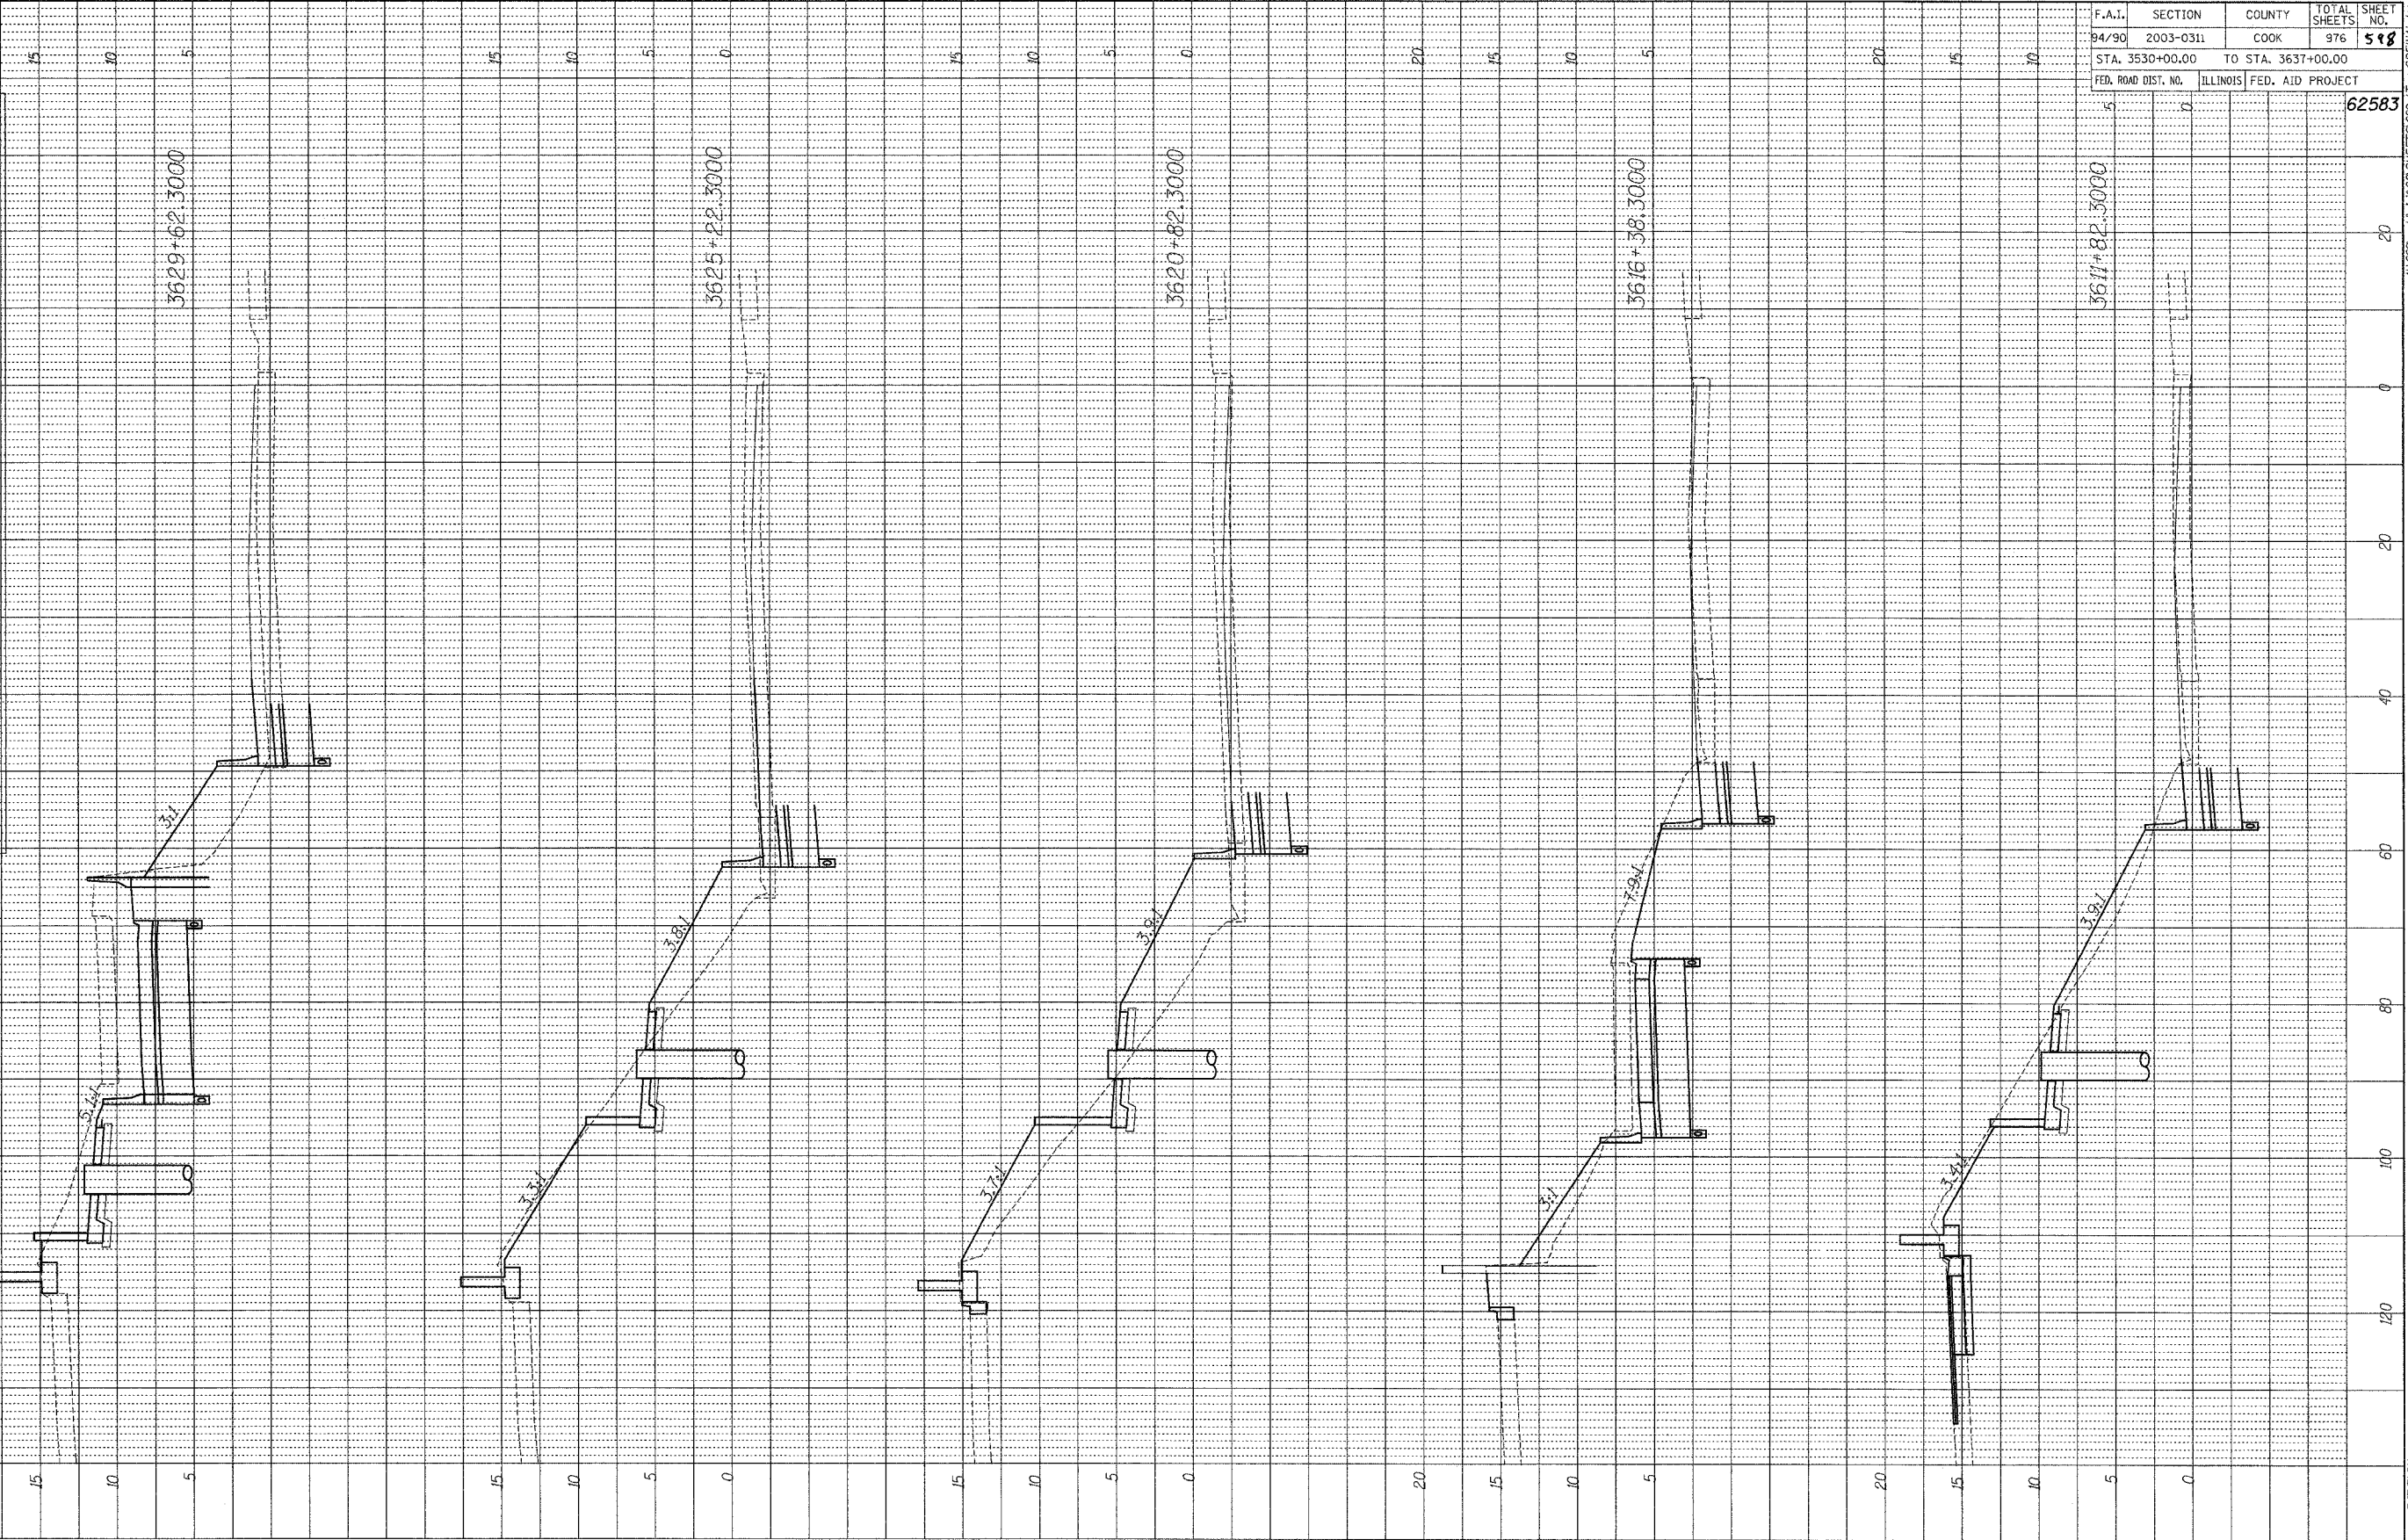

F.A.I.	SECTION	COUNTY	TOTAL SHEETS	SHEET NO.
94/90	2003-0311	COOK	976	518
STA. 3530+00.00	TO STA. 3637+00.00			
FED. ROAD DIST. NO.	ILLINOIS	FED. AID PROJECT		
5	0		62583	

HOWMAN, BARRETT & ASSOCIATES INC.
CONSULTING ENGINEERS
134 EAST RANDOLPH STREET SUITE 2650 CHICAGO, ILLINOIS 60601
708 NO. 668

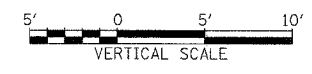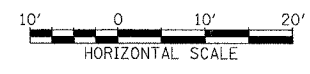

XS16

10/15/2004 3:07:51 PM

M:\600\6000\6002\SHEETS\660.LT\cwsB\FINAL.dgn