


PROFILE	SURVEYED	BY	DATE
NOTE BOOK	PLOTTED		
NO.	DESIGNED		
	BY		
	STRUCTURE	NOTATION	CHNO

FOR INFORMATION ONLY: FINAL 2008 CONDITIONS SHOWN. ALL CROSS SECTIONS ON THIS SHEET BY OTHERS (CONTRACT 62300)

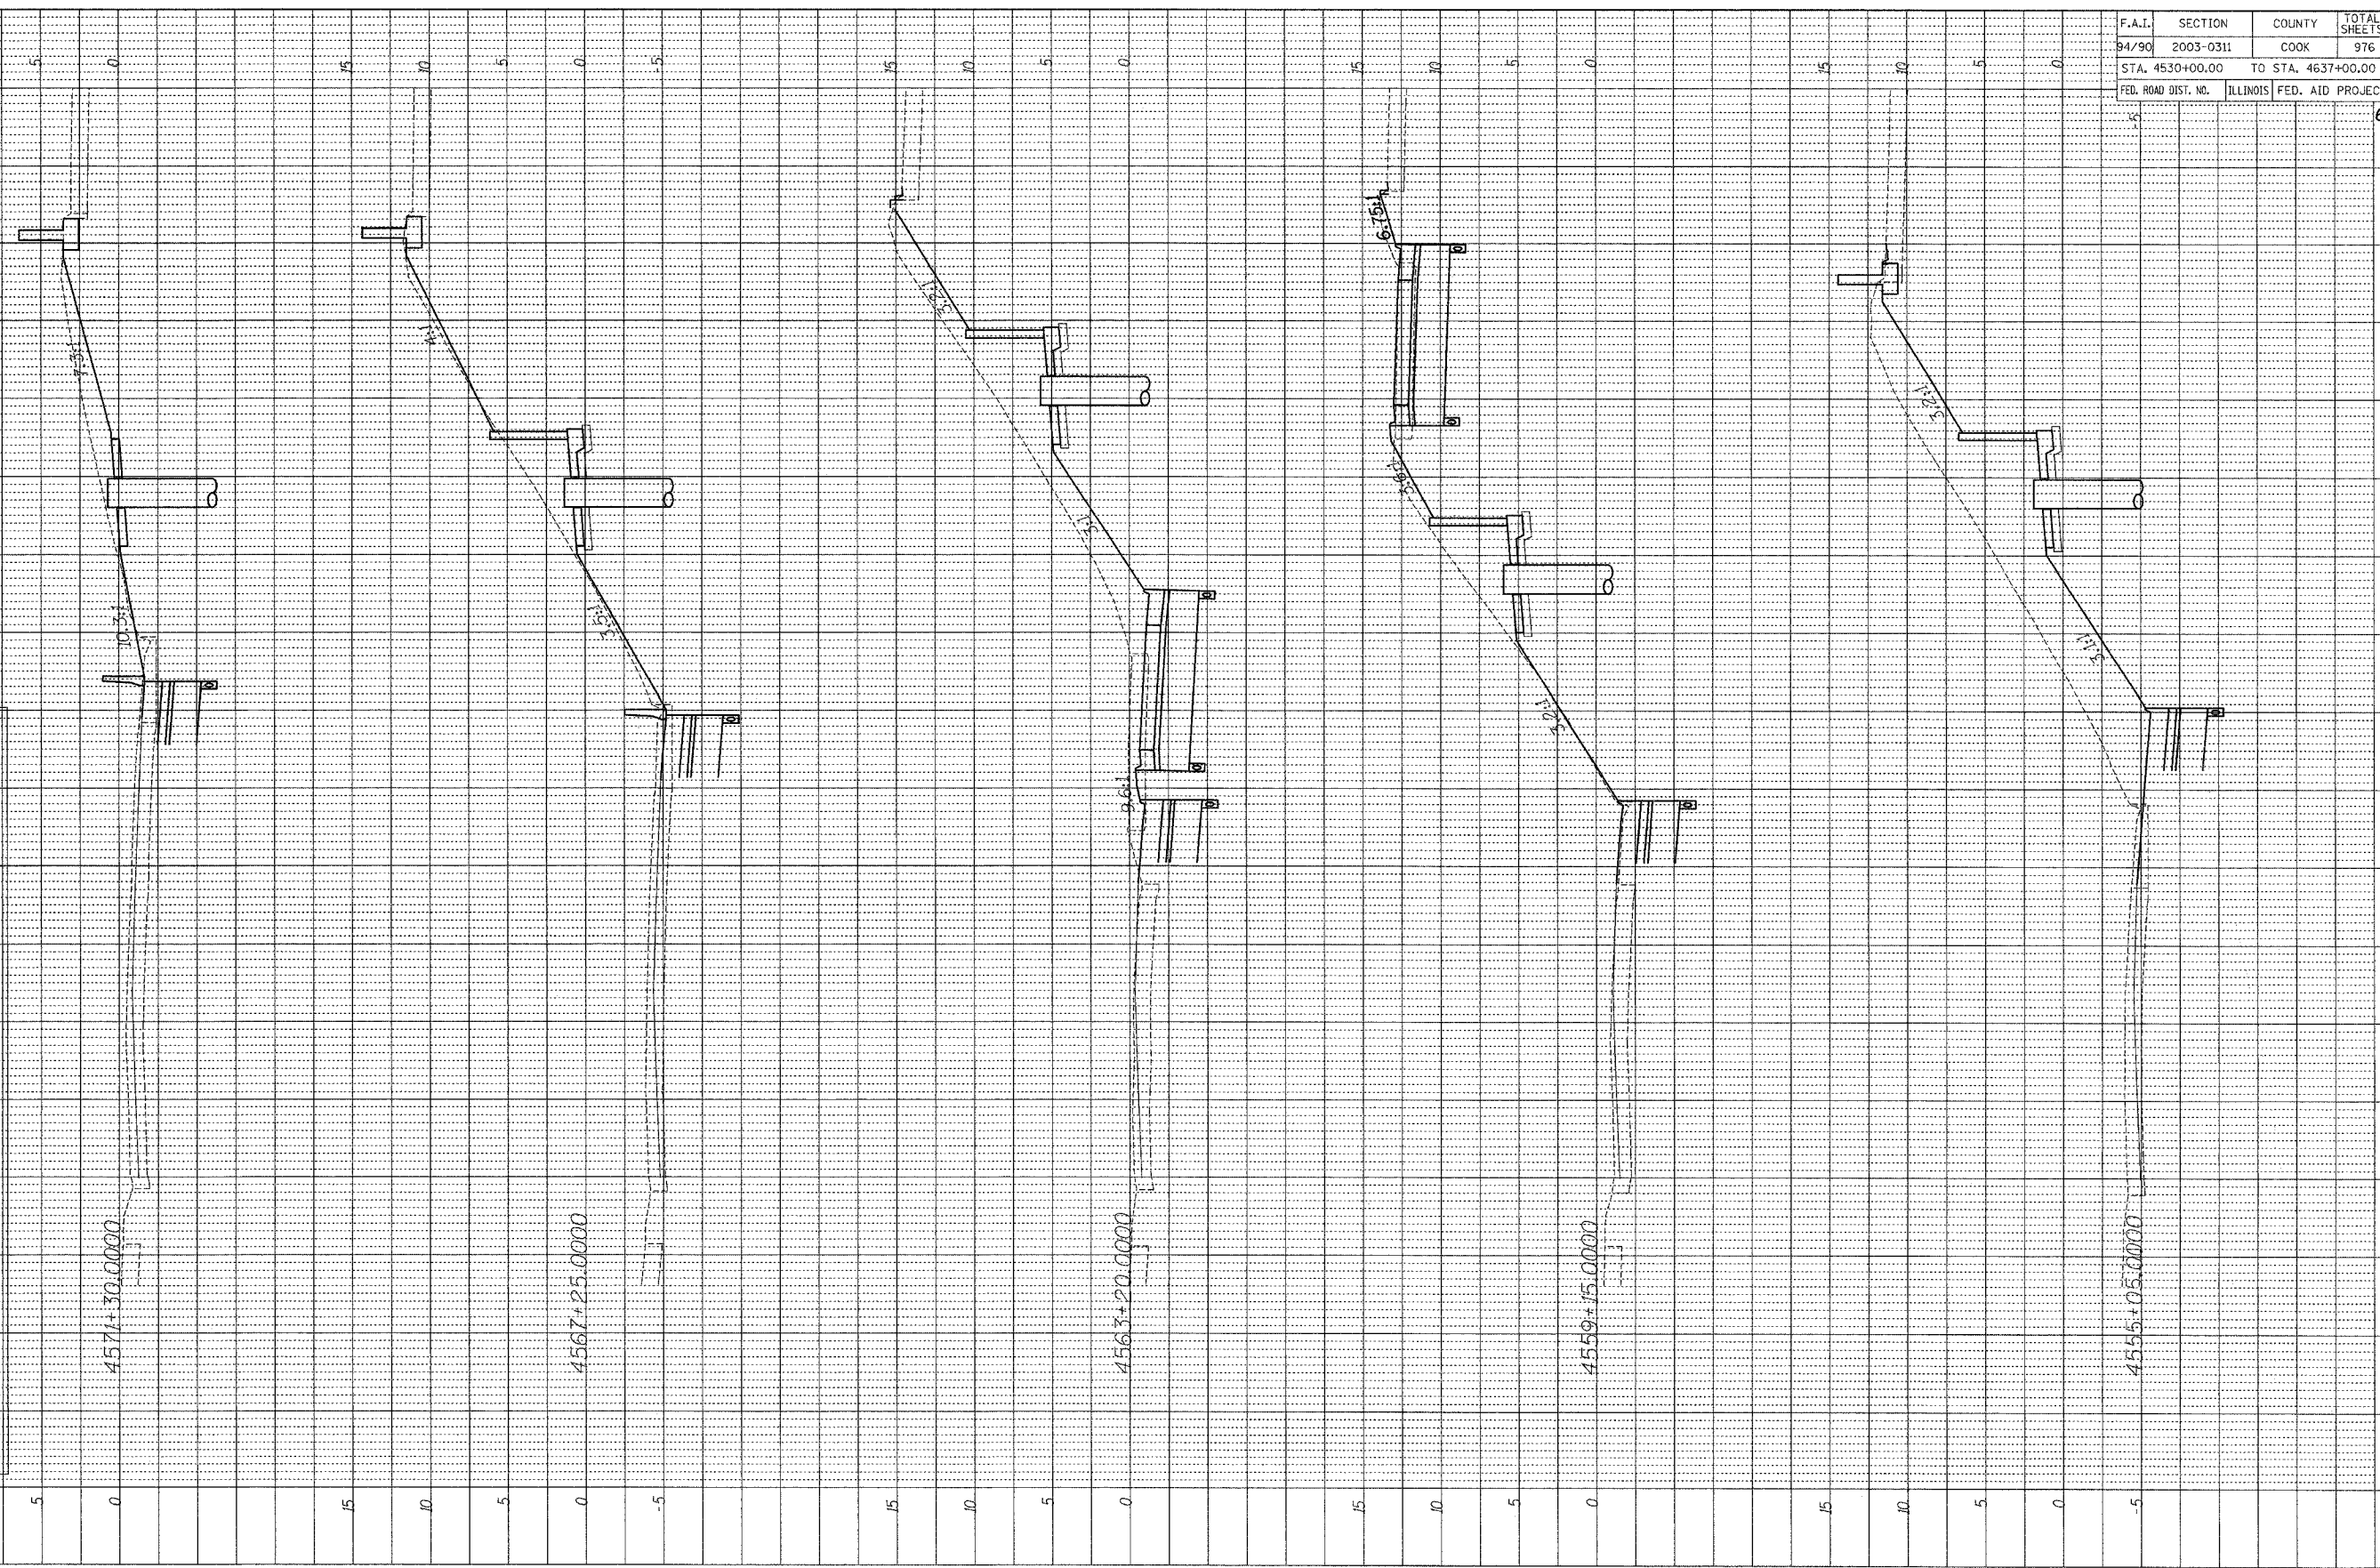

F.A.I.	SECTION	COUNTY	TOTAL SHEETS	SHEET NO.
94/90	2003-0311	COOK	976	601
STA. 4530+00.00	TO STA. 4637+00.00			
FED. ROAD DIST. NO.	ILLINOIS FED. AID PROJECT			
			62583	

DOWMAN, BARRETT & ASSOCIATES INC.
CONSULTING ENGINEERS
130 EAST RANDOLPH STREET SUITE 2650 CHICAGO, ILLINOIS 60601
JOB NO. 448



XS19

10/15/2004 3:29:09 PM

\\6600000\WIN2\SHETS\660.LT\62583\FINAL.DWG