


PROFILE	REVIEWED	BY	DATE
NOTE BOOK NO.	PLOTTED		
	DATE		
	BY		
	STRUCTURE NOTATION	CHRO	

F.A.I.	SECTION	COUNTY	TOTAL SHEETS	SHEET NO.
94/90	2003-0311	COOK	976	604
STA. 4530+00.00		TO STA. 4637+00.00		
FED. ROAD DIST. NO.	ILLINOIS	FED. AID PROJECT		
		62583		

FOR INFORMATION ONLY: FINAL 2008 CONDITIONS SHOWN. ALL CROSS SECTIONS ON THIS SHEET BY OTHERS (CONTRACT 62309)

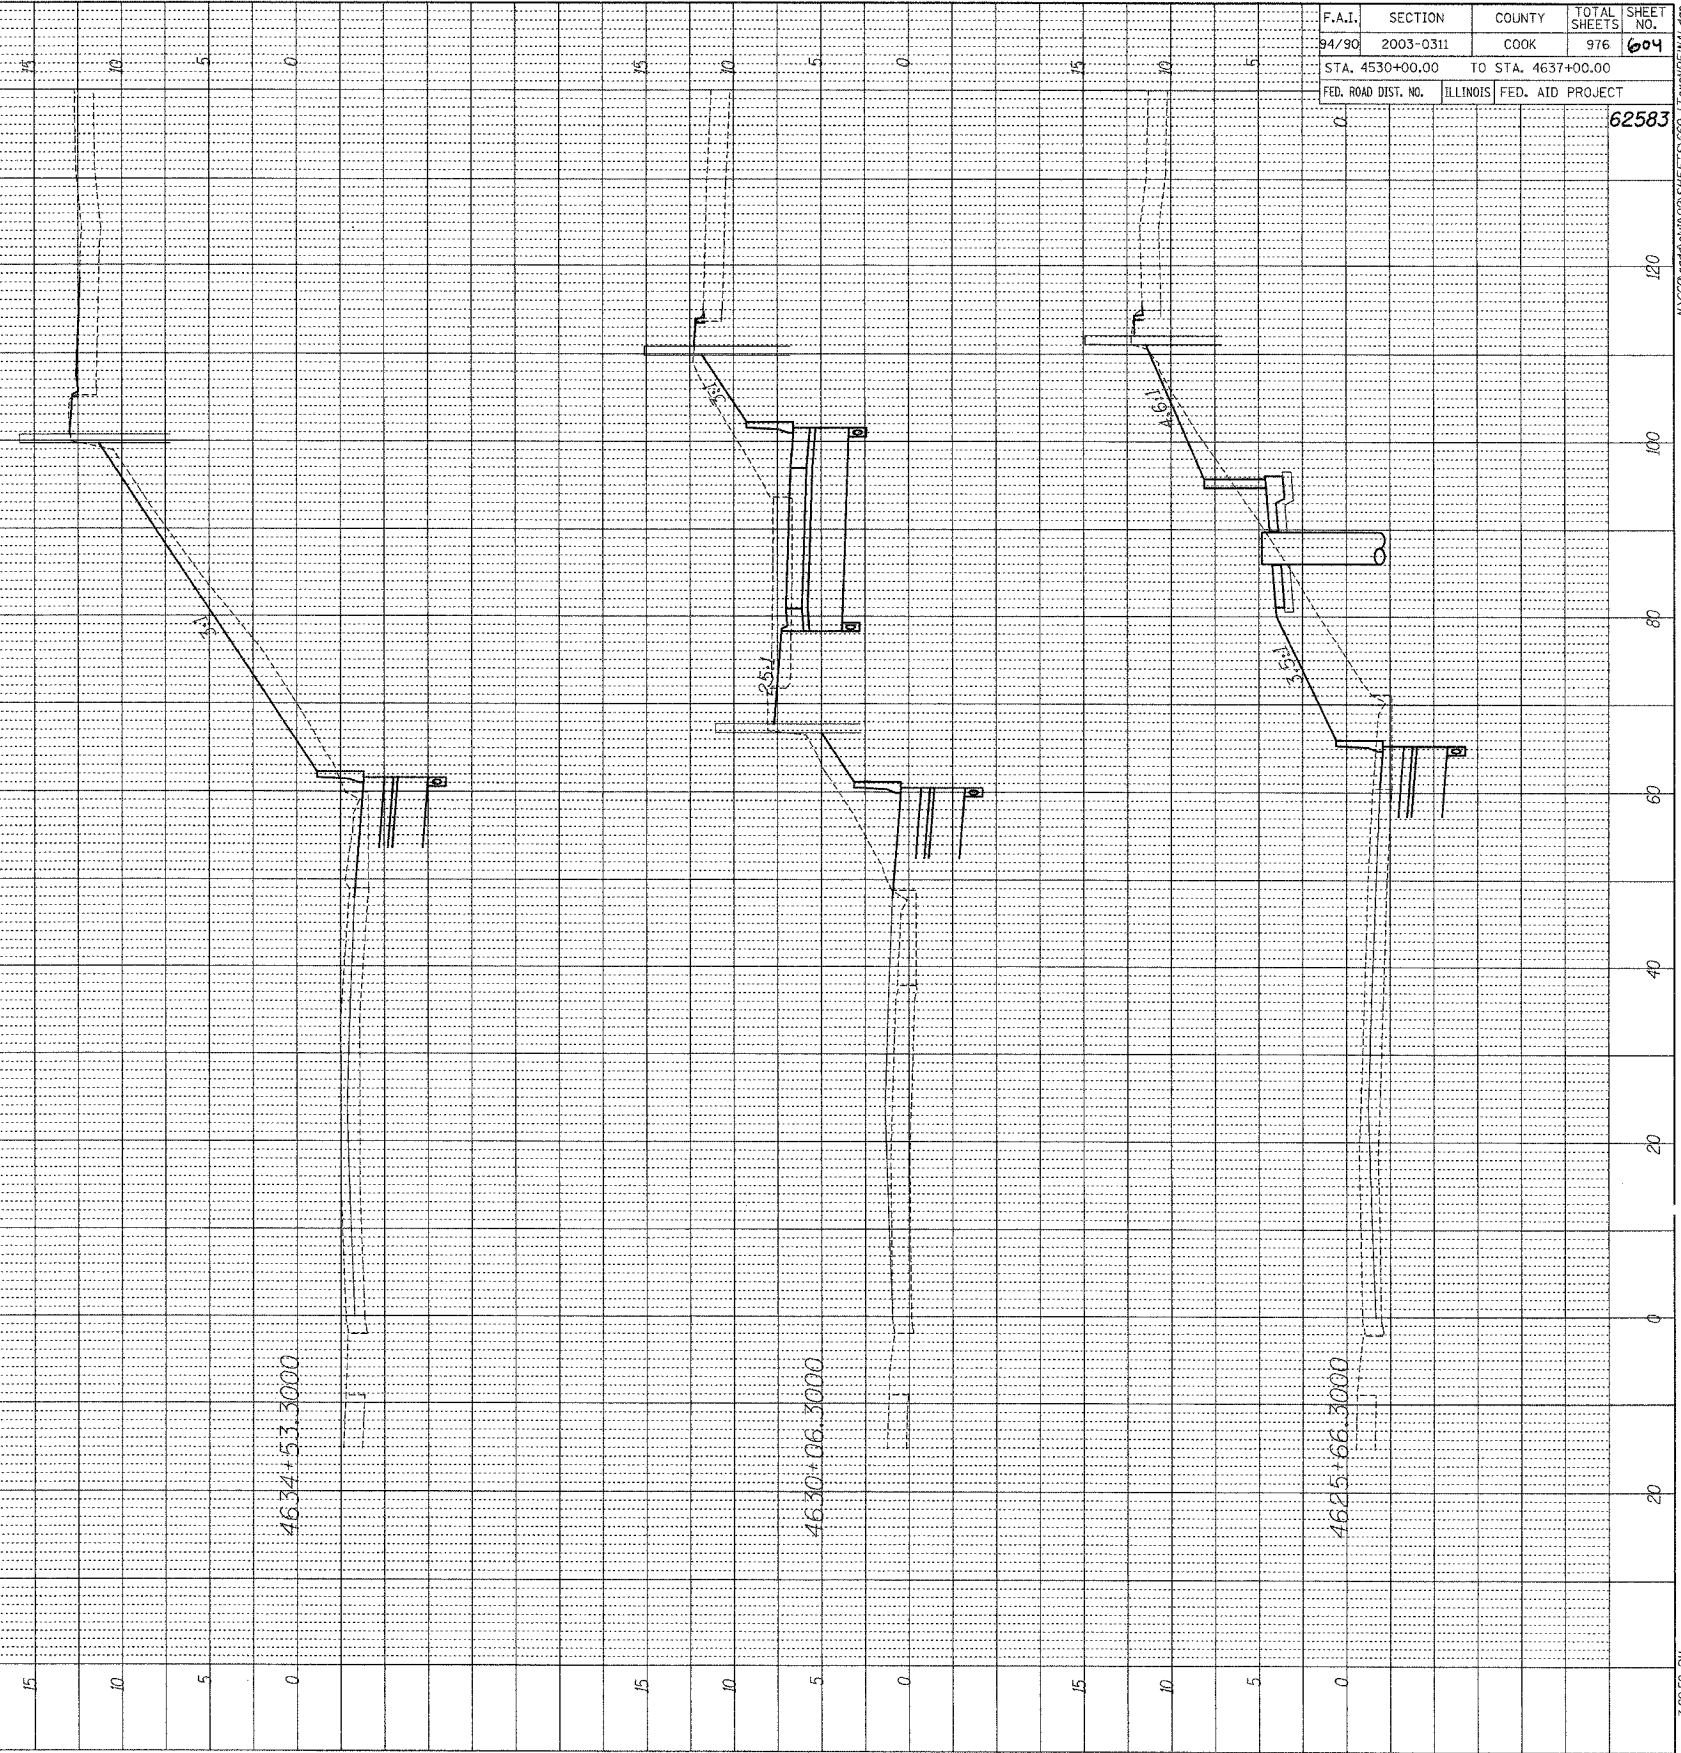

**BOWMAN, BARRETT & ASSOCIATES INC.**  
CONSULTING ENGINEERS  
134 EAST RANDOLPH STREET SUITE 2601 CHICAGO, ILLINOIS 60601  
312.467.4444



XS22

10/15/2004 3:29:50 PM

No:660\cadd\94\90\2003\0311\02\SHEET SV680.LT (2) (REV) FINAL.dgn