

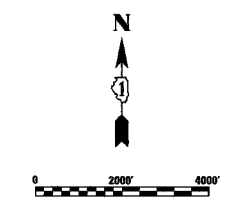
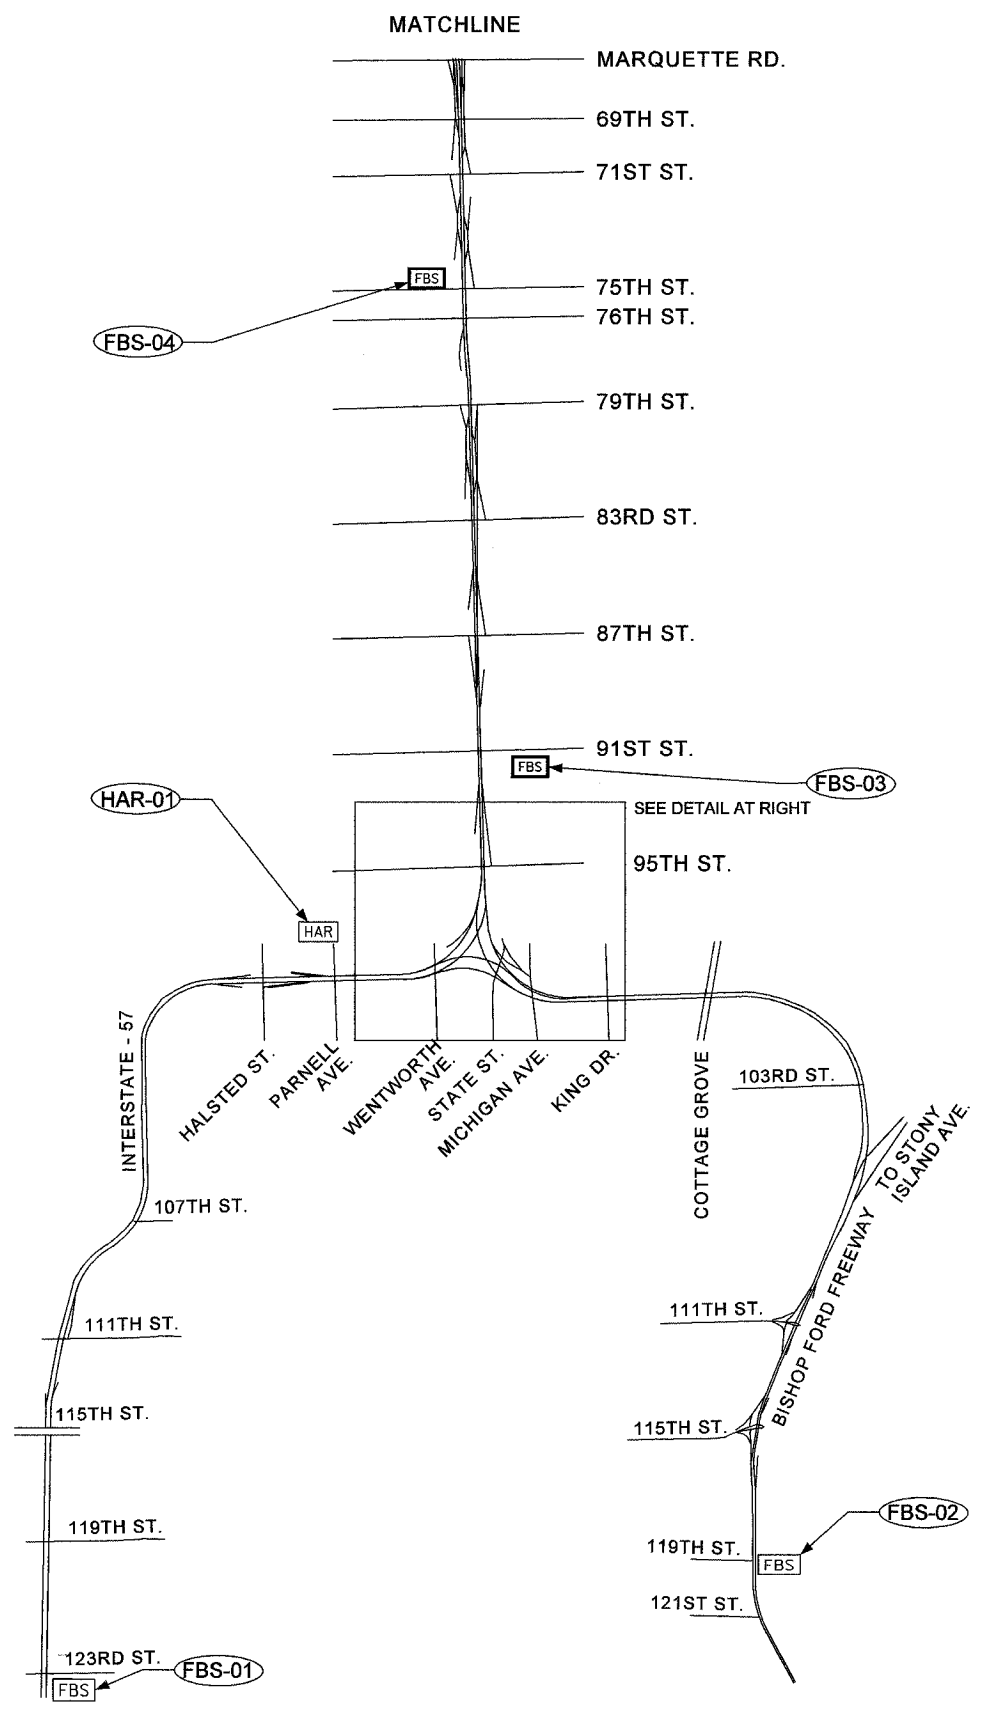


SECTION	COUNTY	TOTAL SHEETS	SHEET NO.
2003-031I	COOK	976	609
STA.	TO STA.		
FED. ROAD DIST. NO.	ILLINOIS	FED. AID PROJECT	
62583			

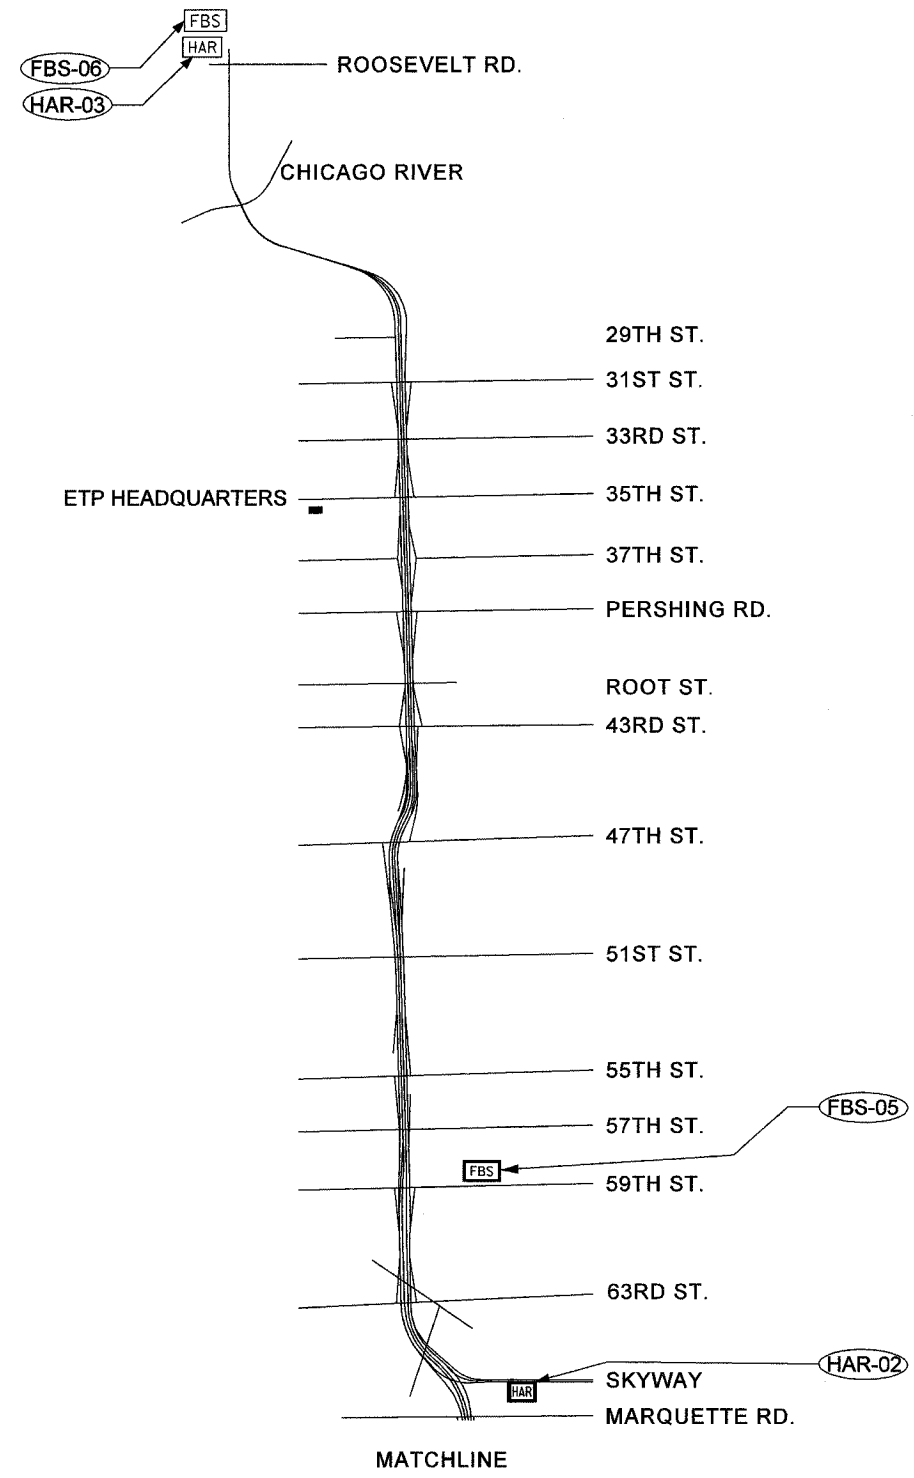

LEGEND		
FEATURE	SYMBOL-PROPOSED	SYMBOL-EXISTING
DYNAMIC MESSAGE SIGN	[Symbol]	[Symbol]
SYSTEM DETECTOR STATION - RAMP	[Symbol]	[Symbol]
SYSTEM DETECTOR STATION - SPOT	[Symbol]	[Symbol]
SYSTEM DETECTOR STATION - FULL	[Symbol]	[Symbol]
CCTV CAMERA ASSEMBLY	[Symbol]	[Symbol]
FUTURE CAMERA LOCATION	[Symbol]	NA
COMMUNICATION HUB	[Symbol]	[Symbol]
RAMP METER SIGNAL HEAD	[Symbol]	[Symbol]
HAR ANTENNA	[Symbol]	[Symbol]
FLASHING BEACON SIGN	[Symbol]	[Symbol]

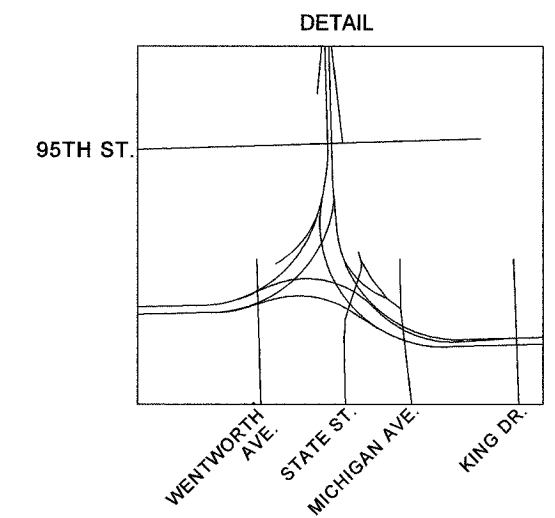

REVISIONS	
NAME	DATE
REVISED	1/21/05

SYS-03
 ILLINOIS DEPARTMENT OF TRANSPORTATION
 F.A.I. 94/90 (DAN RYAN EXPRESSWAY)
 31st STREET to I-57
 HIGHWAY ADVISORY RADIO SUBSYSTEM
 SCALE: 1"=2000'
 DATE: October 29, 2004
 DRAWN BY: BMW
 CHECKED BY: MJL

Edwards AND Kelcey
 ONE NORTH FRANKLIN
 CHICAGO, IL 60606
 PHONE: (312) 251-3000
 FAX: (312) 251-3015
 WEB: WWW.EKCORP.COM

P:\030019\0303\VT\SCADD\SY502032E.SHT
 01/21/2005 04:03:47 PM