

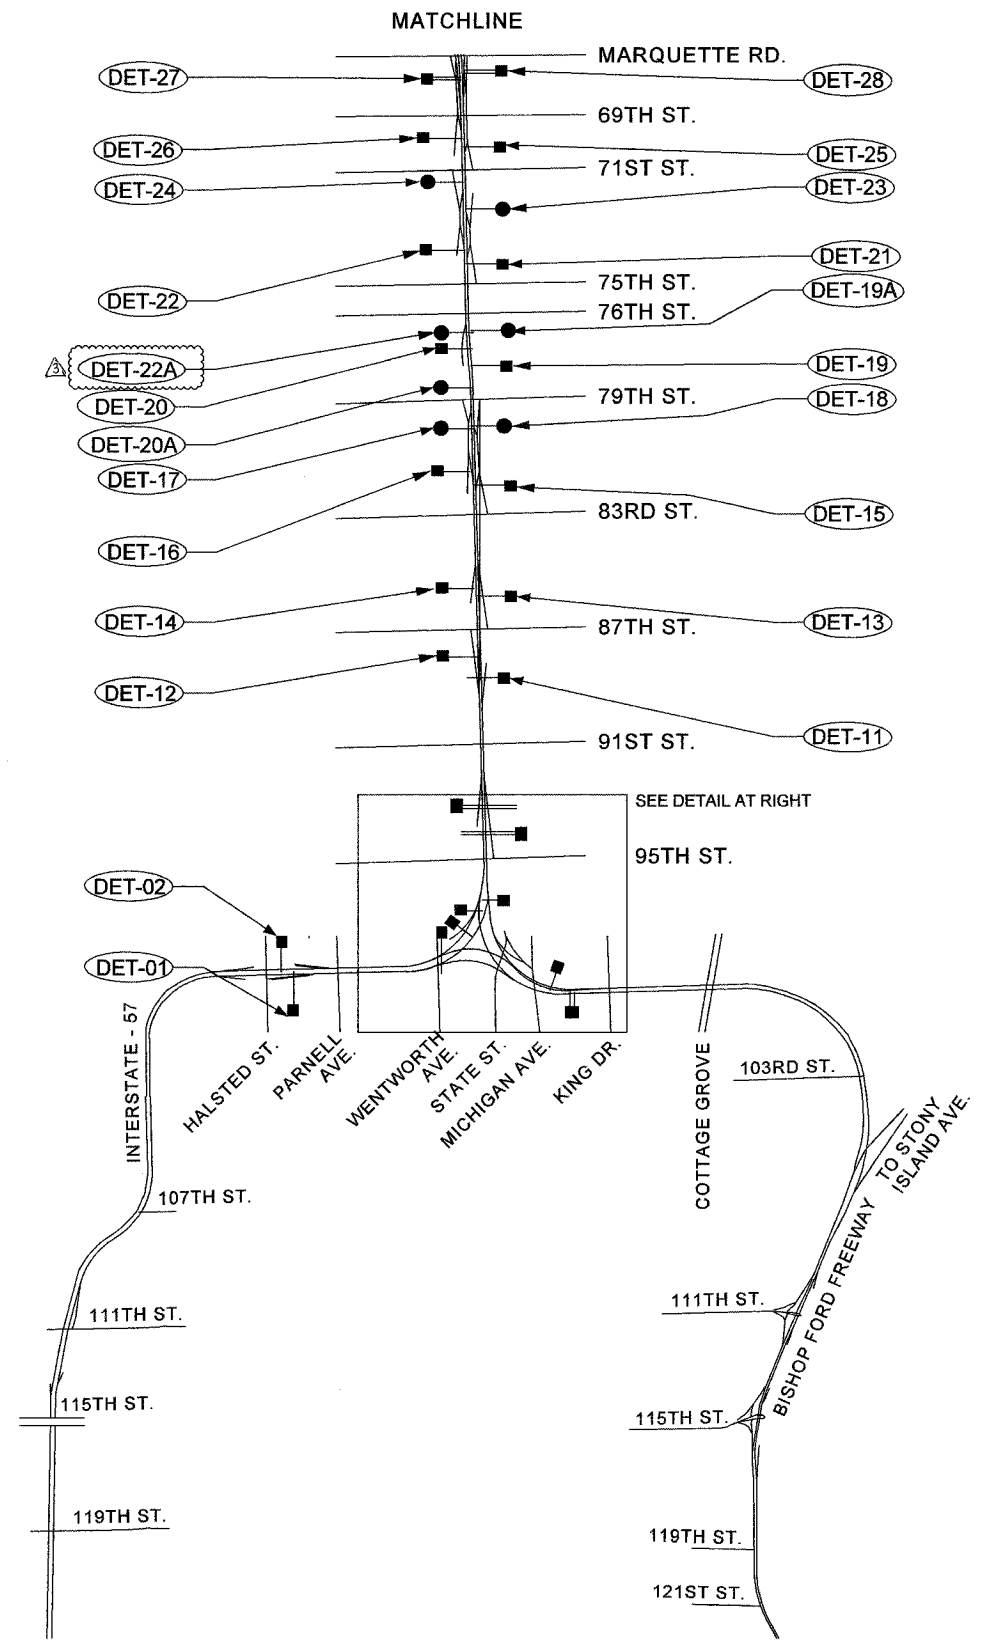
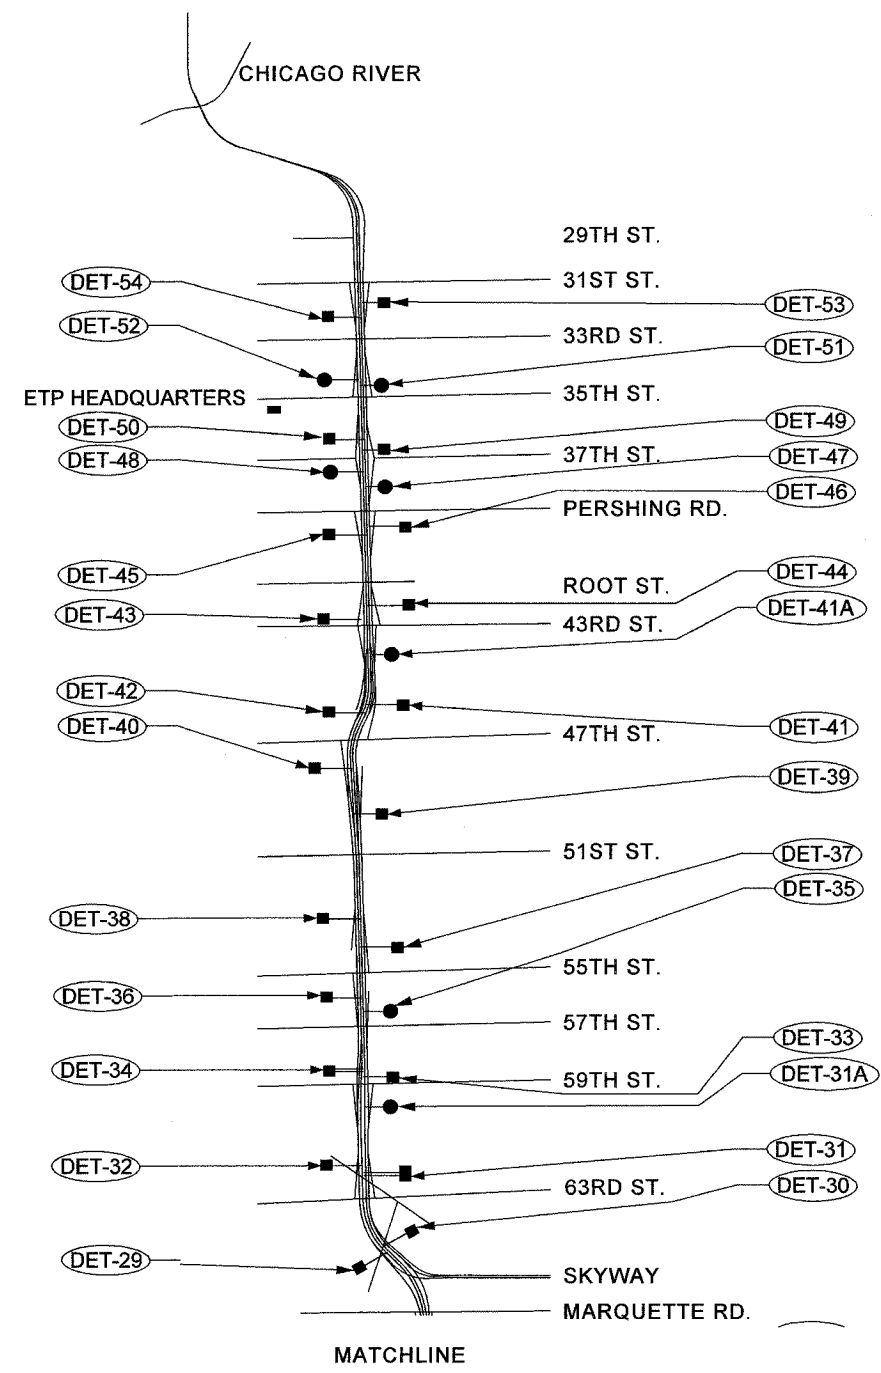


SECTION	COUNTY	TOTAL SHEETS	SHEET NO.
2003-0311	COOK	976	611
STA.	TO STA.		
FED. ROAD DIST. NO.	ILLINOIS	FED. AID PROJECT	
62583			

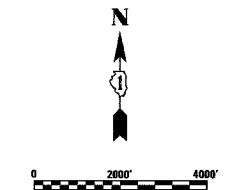

LEGEND		
FEATURE	SYMBOL-PROPOSED	SYMBOL-EXISTING
DYNAMIC MESSAGE SIGN		
SYSTEM DETECTOR STATION - RAMP		
SYSTEM DETECTOR STATION - SPOT		
SYSTEM DETECTOR STATION - FULL		
CCTV CAMERA ASSEMBLY		
FUTURE CAMERA LOCATION		NA
COMMUNICATION HUB		
RAMP METER SIGNAL HEAD		
HAR ANTENNA		
FLASHING BEACON SIGN		

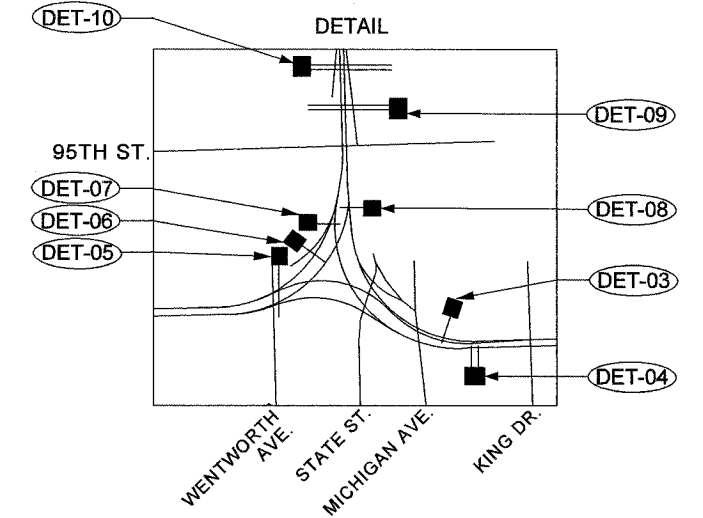

**Edwards AND Kelcey**  
 ONE NORTH FRANKLIN  
 CHICAGO, IL 60606  
 PHONE: (312) 251-3000  
 FAX: (312) 251-3015  
 WEB: WWW.EKCORP.COM

REVISIONS	
NAME	DATE
REVISION	2/11/05

ILLINOIS DEPARTMENT OF TRANSPORTATION  
 F.A.I. 94/90 (DAN RYAN EXPRESSWAY)  
 31st STREET to I-57  
 SYSTEM DETECTOR STATION SUBSYSTEM  
 SCALE: 1"=2000'  
 DATE: October 29, 2004  
 DRAWN BY: MJL  
 CHECKED BY: GFR

SYS-05

P:\03009\03516\card\sys02059a.dwg 10/15/04