
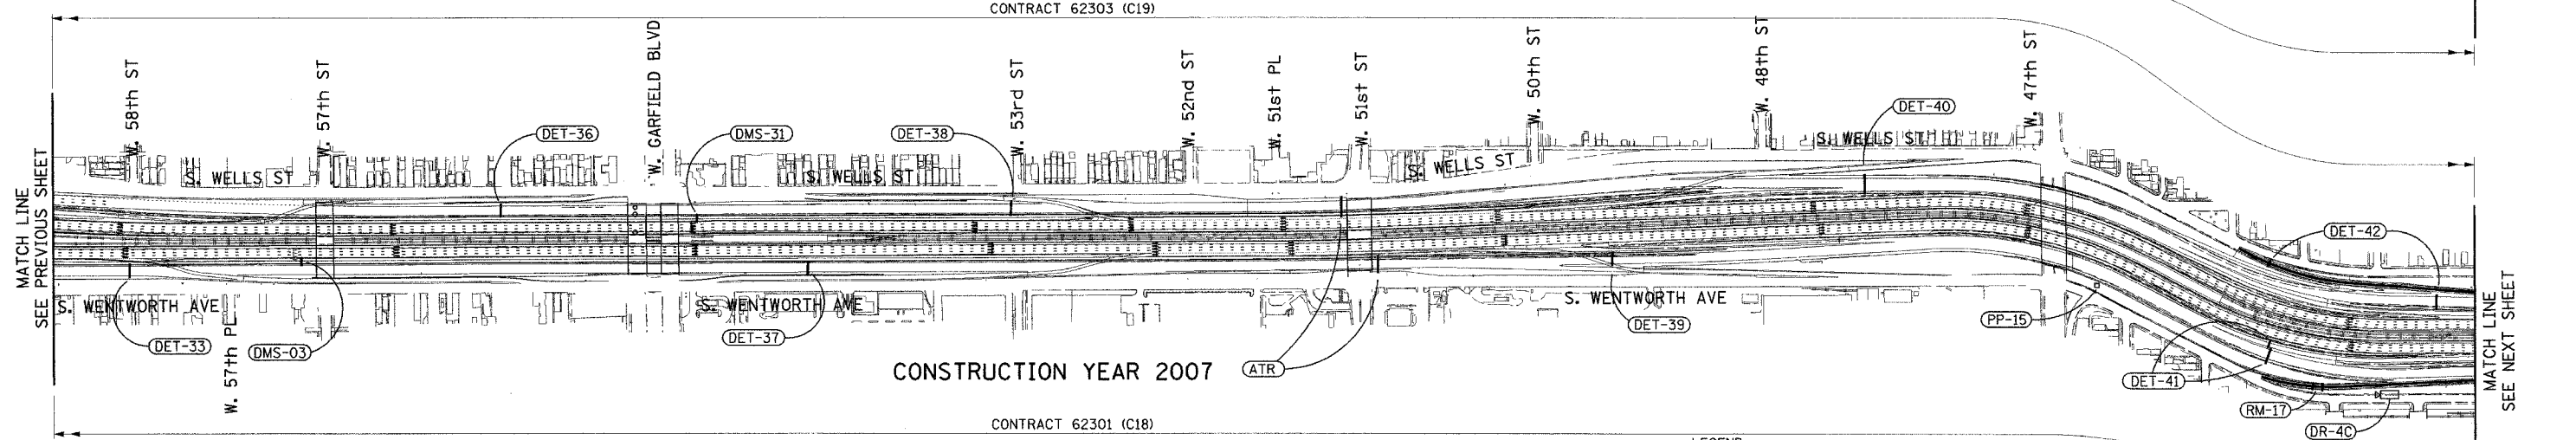
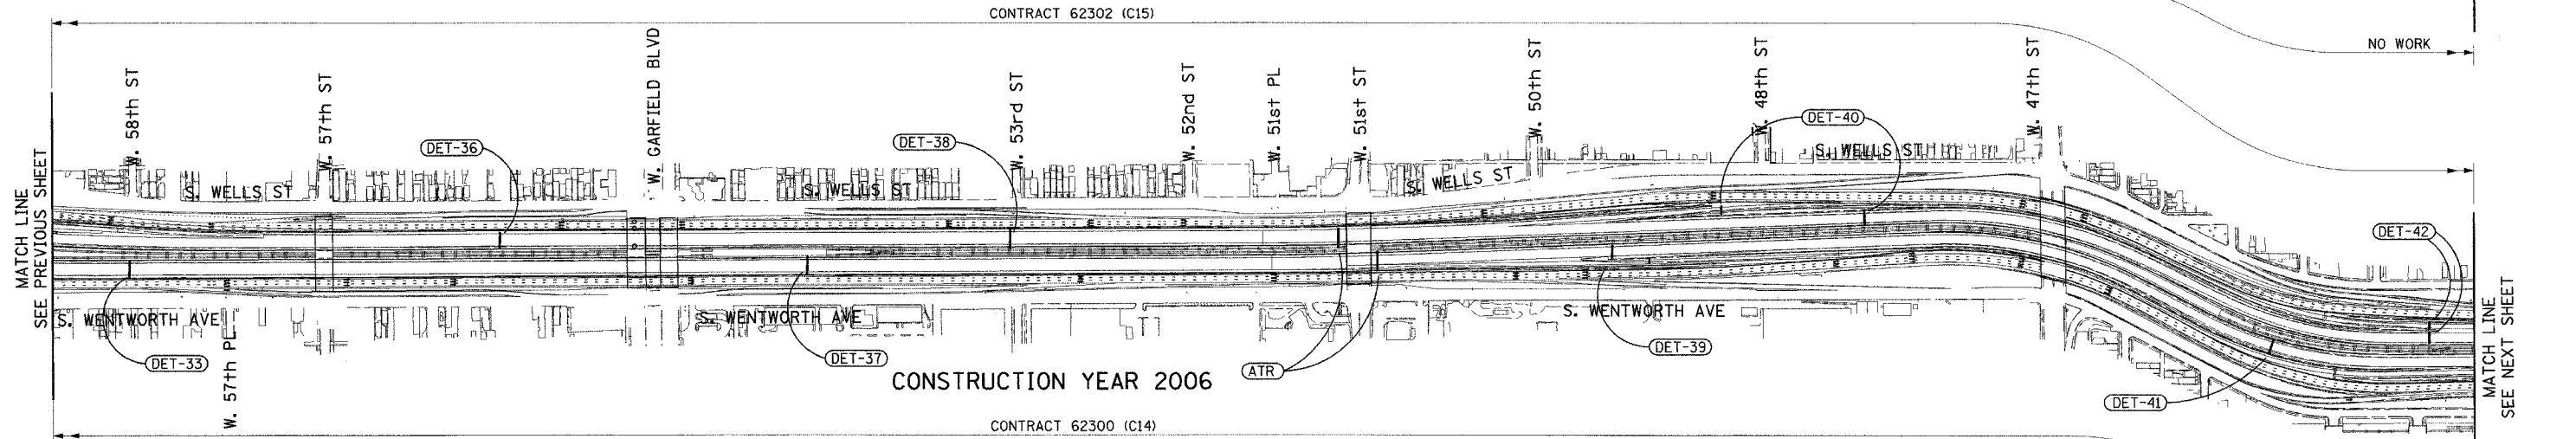


F.A.I. RTE.	SECTION	COUNTY	TOTAL SHEETS	SHEET NO.
90/94	2003-0311	COOK	976	621
STA.	TO STA.		PROJECT	
FED. ROAD DIST. NO. 1	ILLINOIS	FED. AID	62583	

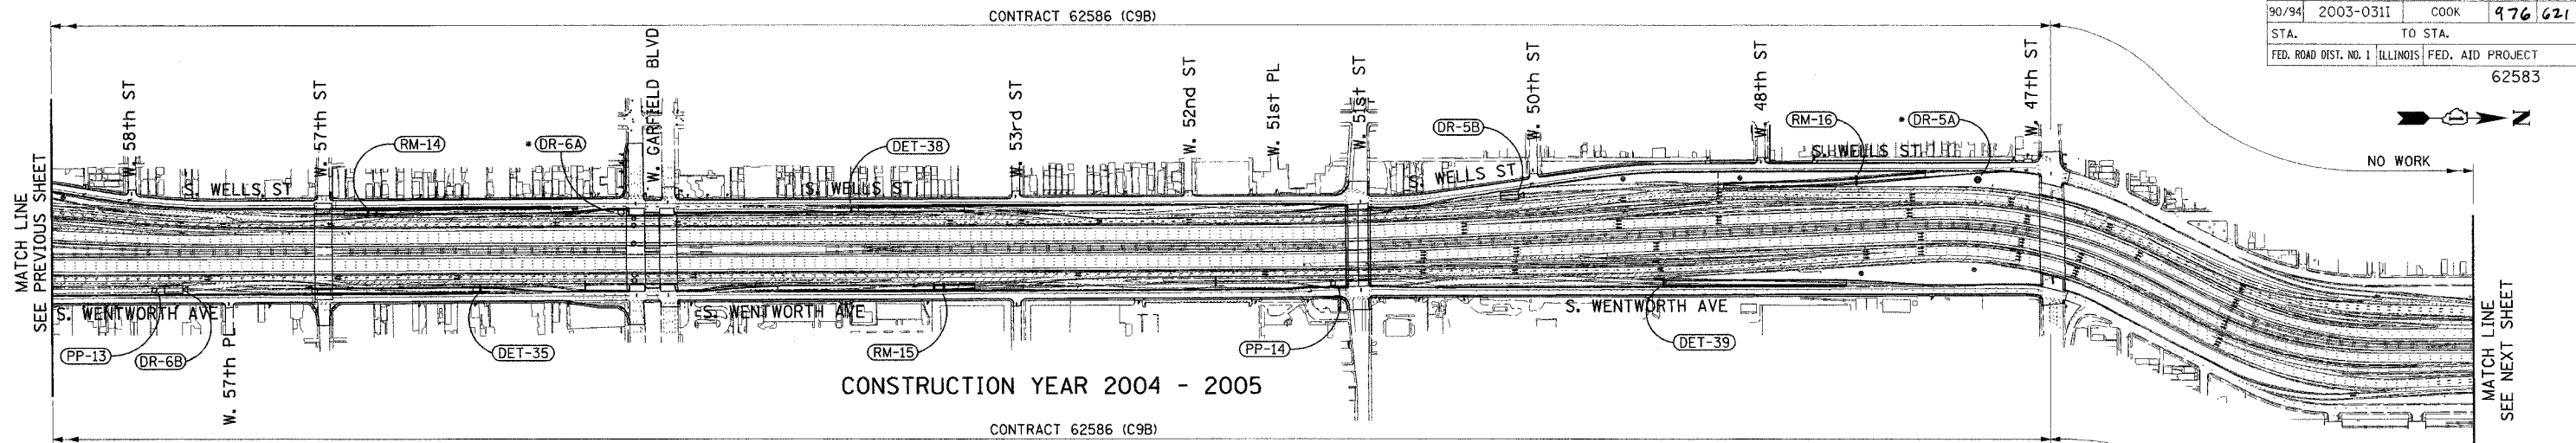

ROADWAY CONTRACT SUMMARY

CONSTRUCTION YEAR 2004 - 2005				
CONTRACT NUMBER	DESCRIPTION	LOCATION	LETTING DATE	DESIGN ENGINEER
62591	STORM SEWER JACKING	95TH TO 67TH	SEPT. 2003	TY LIN
62594	C-D RAMPS	83RD TO 79TH	JAN. 2004	TY LIN
62691	WATER MAIN CROSSINGS	69TH TO 32ND	MAR. 2004	CTE
62590	C-D RAMPS	71ST TO 67TH	APR. 2004	CTE/E&K
62587	WELLS ST. REALIGNMENT	66TH TO 64TH	APR. 2004	CTE/E&K
62586	FRONTAGE ROADS & RAMPS	59TH TO 47TH	JULY 2004	CTE
62589	SKYWAY INTERCHANGE	67TH TO 63RD	APR. 2004	CTE
62585	S.B. RAMPS	39TH TO 31ST	JULY 2004	BB&A
62584	N.B. RAMPS	39TH TO 31ST	JULY 2004	BB&A

CONSTRUCTION YEAR 2004 - 2005				
CONTRACT NUMBER	DESCRIPTION	LOCATION	LETTING DATE	DESIGN ENGINEER
62692	WATER MAIN CROSSINGS	95TH TO 75TH	SEPT. 2004	TY LIN
62693	C-D RAMPS/WALLS	63RD TO 59TH	JAN. 2005	CTE

CONSTRUCTION YEAR 2006				
CONTRACT NUMBER	DESCRIPTION	LOCATION	LETTING DATE	DESIGN ENGINEER
62694	N.B. CD RAMPS/WALLS	95TH TO 71ST	JUNE 2005	TY LIN
62695	S.B. CD RAMPS/WALLS	95TH TO 71ST	JUNE 2005	TY LIN
62592	N.B. LANES 4.5	95TH TO 71ST	SEPT. 2005	TY LIN
62593	S.B. LANES 4.5	95TH TO 71ST	SEPT. 2005	TY LIN
62300	N.B. EXPRESS LANES	71ST TO 31ST	SEPT. 2005	CTE/BB&A
62302	S.B. EXPRESS LANES	71ST TO 31ST	SEPT. 2005	CTE/BB&A

CONSTRUCTION YEAR 2007				
CONTRACT NUMBER	DESCRIPTION	LOCATION	LETTING DATE	DESIGN ENGINEER
62304	N.B. LANES 1,2,3	95TH TO 71ST	SEPT. 2006	TY LIN
62305	S.B. LANES 1,2,3	95TH TO 71ST	SEPT. 2006	TY LIN
62301	NB LOCAL LANES	71ST TO 31ST	SEPT. 2006	CTE/BB&A
62303	SB LOCAL LANES	71ST TO 31ST	SEPT. 2006	CTE/BB&A

NOTES: 1. SOME ITS EQUIPMENT SITES REQUIRE THE INSTALLATION OF EQUIPMENT IN MORE THAN ONE CONTRACT, THEREFORE, SITE LABELS MAY BE DISPLAYED MORE THAN ONE TIME.
 2. FOR DETAILS OF SITE-SPECIFIC ITS EQUIPMENT TO BE PLACED IN EACH DAN RYAN CONTRACT, SEE THE "DAN RYAN ITS CONSTRUCTION STAGING-PROPOSED EQUIPMENT INSTALLATION BY CONTRACT" TABLE IN THE SPECIAL PROVISIONS.

- LEGEND:
- AREA UNDER CONSTRUCTION
 - ▨ TRAFFIC LANES DURING CONSTRUCTION
 - DET-XX VEHICLE DETECTION SITE
 - RM-XX RAMP METER SITE
 - DR-XX DAN RYAN SURVEILLANCE CAMERA SITE
 - DMS-XX DYNAMIC MESSAGE SIGN SITE
 - ATR AUTOMATIC TRAFFIC RECORDER SITE
 - DR-XX DAN RYAN "FUTURE" SURVEILLANCE CAMERA SITE
 - PP-XX CABLE PULLING PEDESTAL LOCATION

REVISIONS	
NAME	DATE

ILLINOIS DEPARTMENT OF TRANSPORTATION
 F.A.I. 90/94 (DAN RYAN EXPRESSWAY)
 31st STREET to I-57
 ITS CONSTRUCTION STAGING
 AND SITE LOCATION OVERVIEW
 SCALE: 1"=300'
 DATE: October 29, 2004
 DRAWN BY: MF
 CHECKED BY: DH



ONE NORTH FRANKLIN
 CHICAGO, IL 60606
 PHONE: (312) 251-3000
 FAX: (312) 251-3015
 WEB: WWW.EKCORP.COM

DATE\$