



SECTION	COUNTY	TOTAL SHEETS	SHEET NO.
2003-0311	COOK	976	630
STA. 1204+00	TO STA. 1217+00		
FED. ROAD DIST. NO.	ILLINOIS	FED. AID PROJECT	
62583			

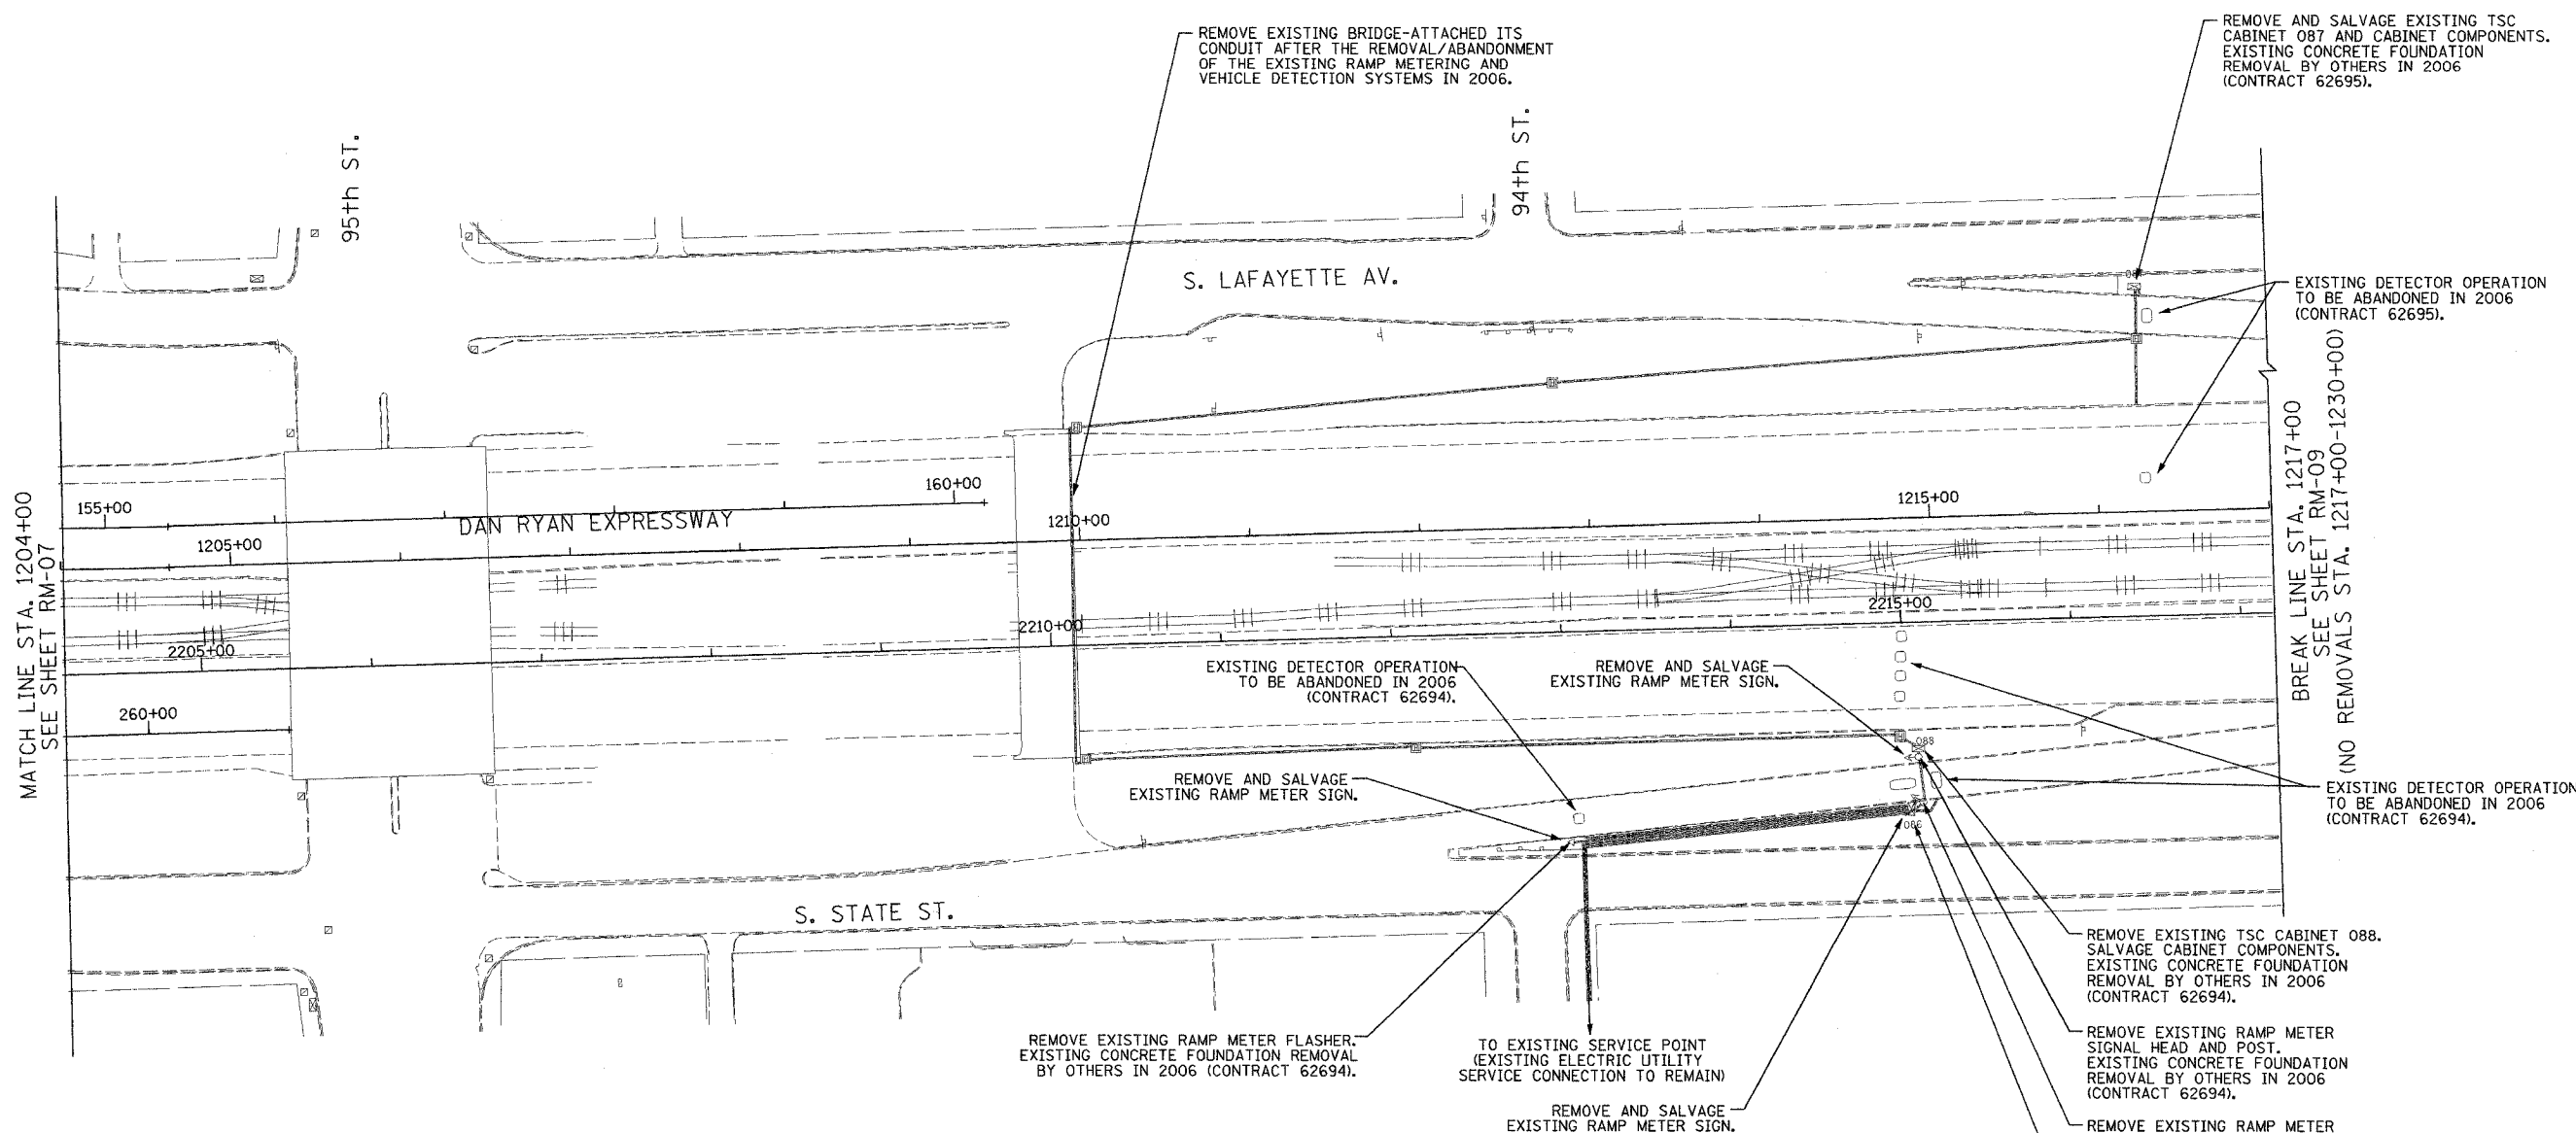

- NOTES:
- SEE DRAWINGS ME-01 AND ME-02 FOR ELECTRICAL SYMBOLS AND ABBREVIATIONS.
 - COORDINATE ALL WORK WITH IDOT CONTRACT NO. 62694 AND IDOT CONTRACT NO. 62695.
 - THE EXISTING VEHICLE DETECTION AND RAMP METERING SYSTEMS SHALL REMAIN IN OPERATION FOR AS LONG AS POSSIBLE AND SHALL ONLY BE REMOVED/ABANDONED AS DIRECTED BY THE ENGINEER.
 - ALL EXISTING CONDUIT/WIRING BELOW GRADE, AND ALL EXISTING HANDHOLES SHALL BE ABANDONED IN PLACE.

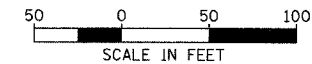

RM-08

**Edwards
AND Kelcey**
ONE NORTH FRANKLIN
CHICAGO, IL 60606
PHONE: (312) 251-3000
FAX: (312) 251-3015
WEB: WWW.EKCORP.COM

REVISIONS	
NAME	DATE

ILLINOIS DEPARTMENT OF TRANSPORTATION
F.A.I. 94/90 (DAN RYAN EXPRESSWAY)
31st STREET TO I-57
SURVEILLANCE/COMMUNICATIONS
REMOVAL PLAN
SCALE: 1"=50'
DATE: October 29, 2004
DRAWN BY: SD
CHECKED BY: MJL

PA:030009.035\11s\cadd\m02008.stx 09/14/2004 09:31:35 AM