


SECTION	COUNTY	TOTAL SHEETS	SHEET NO.
2003-0311	COOK	976	637
STA. 1308+00 TO STA. 1321+00			
FED. ROAD DIST. NO.	ILLINOIS FED. AID PROJECT		
	62583		

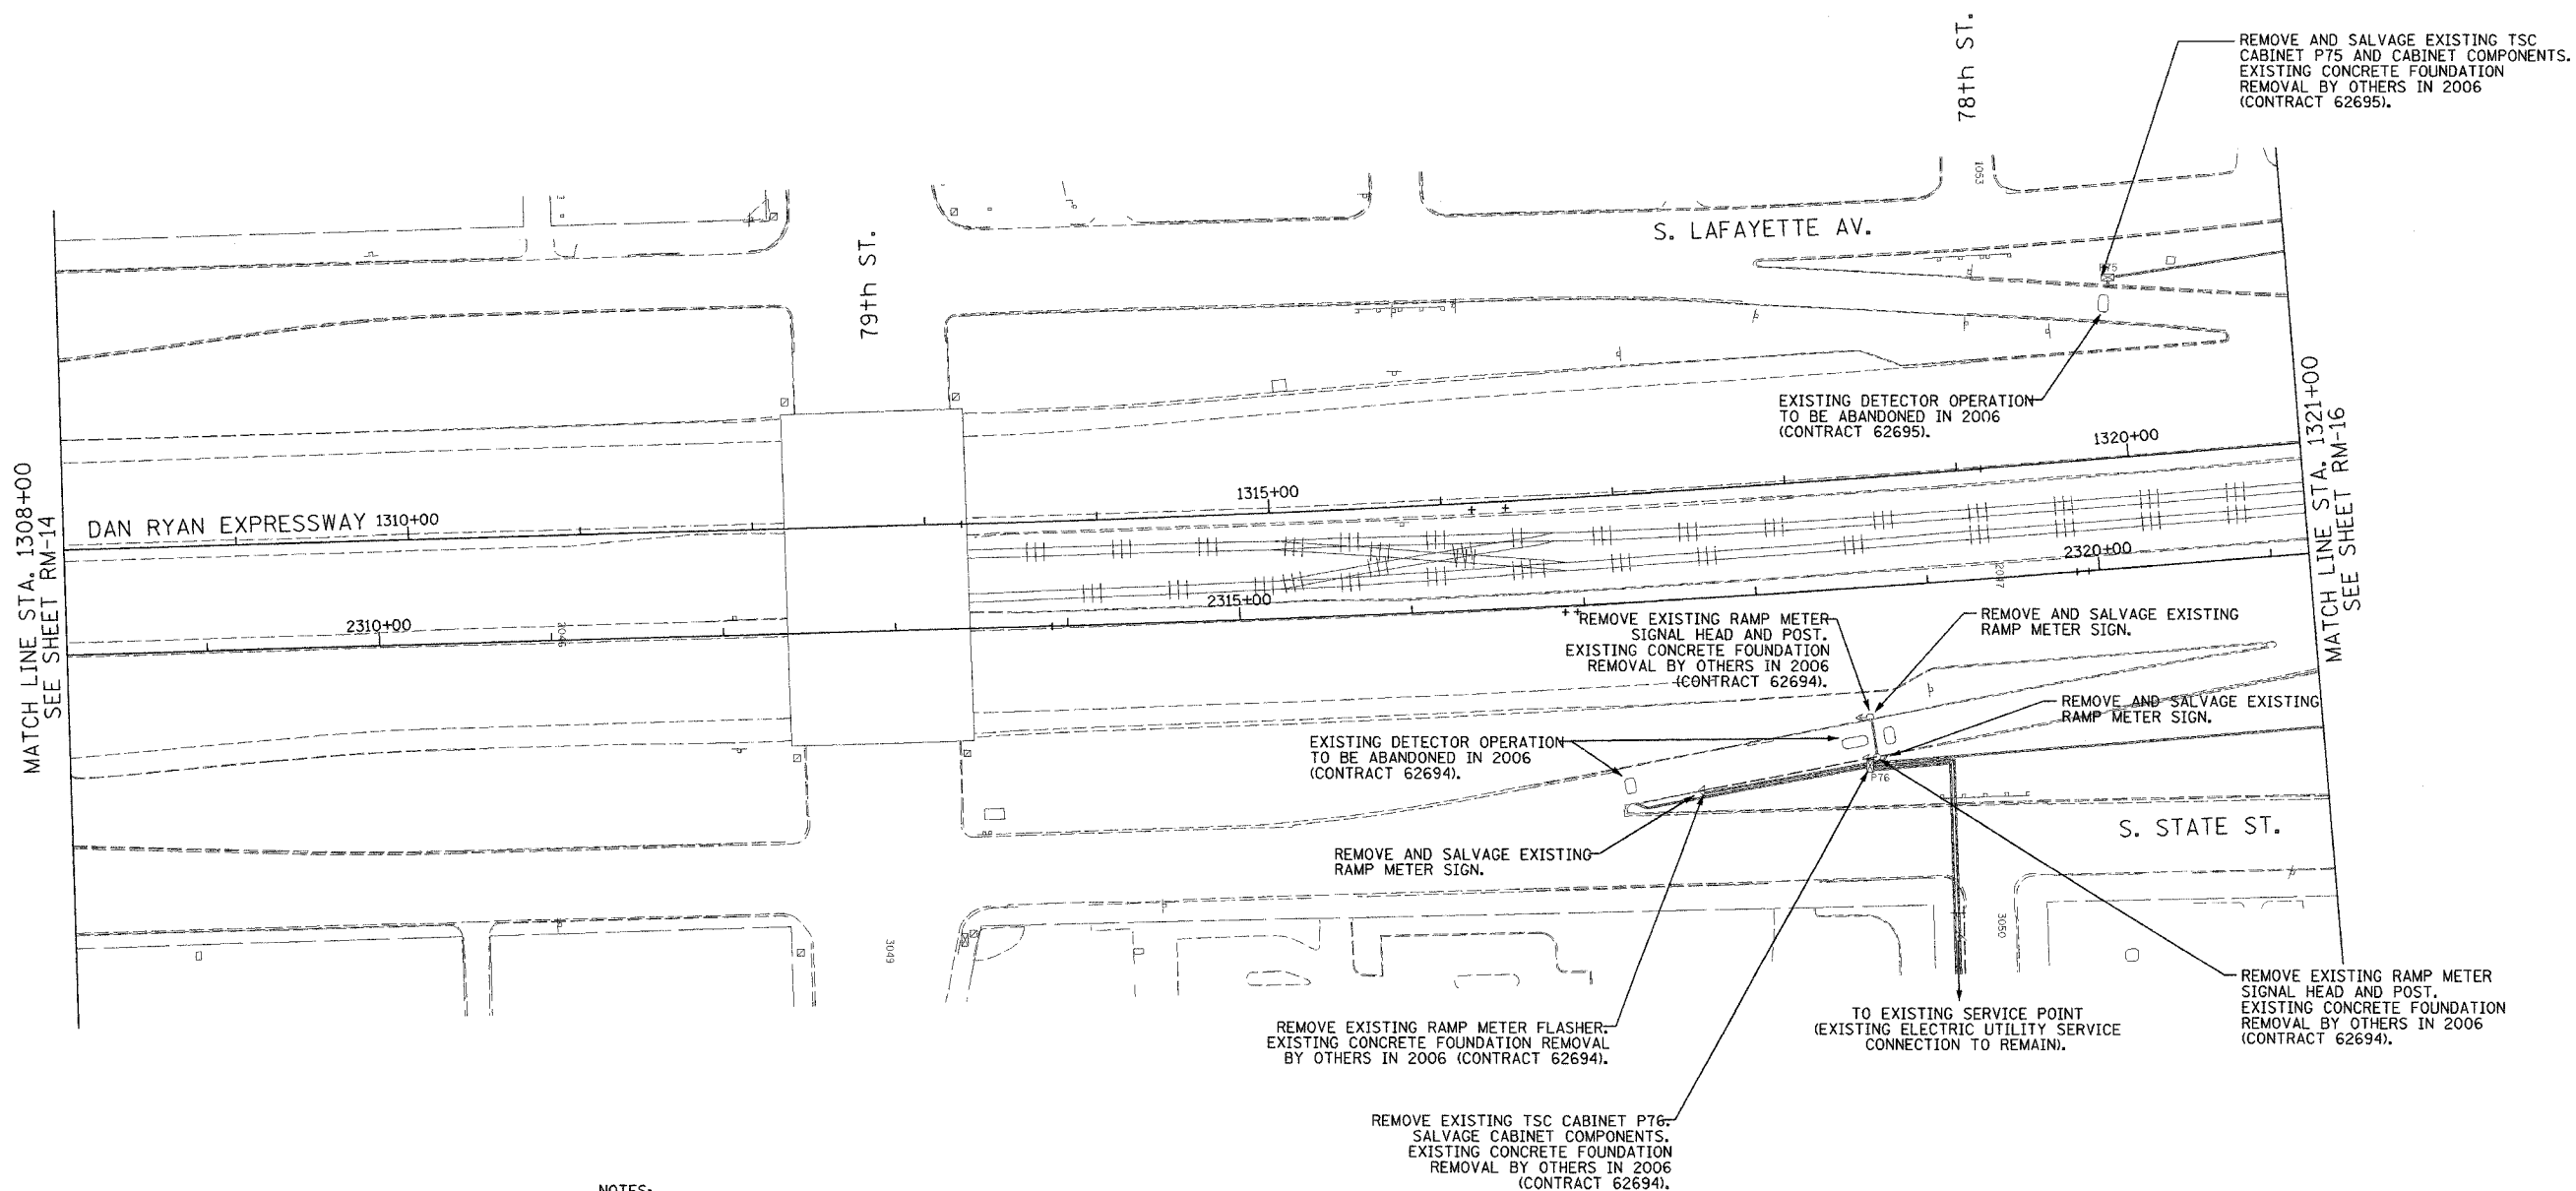


MATCH LINE STA. 1308+00  
SEE SHEET RM-14

MATCH LINE STA. 1321+00  
SEE SHEET RM-16

**NOTES:**

- SEE DRAWINGS ME-01 AND ME-02 FOR ELECTRICAL SYMBOLS AND ABBREVIATIONS.
- COORDINATE ALL WORK WITH IDOT CONTRACT NO. 62694 AND IDOT CONTRACT NO. 62695.
- THE EXISTING VEHICLE DETECTION AND RAMP METERING SYSTEMS SHALL REMAIN IN OPERATION FOR AS LONG AS POSSIBLE AND SHALL ONLY BE REMOVED/ABANDONED AS DIRECTED BY THE ENGINEER.
- ALL EXISTING CONDUIT/WIRING BELOW GRADE SHALL BE ABANDONED IN PLACE.

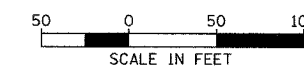

RM-15

**Edwards AND Kelcey**  
ONE NORTH FRANKLIN  
CHICAGO, IL 60606  
PHONE: (312) 251-3000  
FAX: (312) 251-3015  
WEB: WWW.EKCORP.COM

REVISIONS		DATE
NAME		

ILLINOIS DEPARTMENT OF TRANSPORTATION  
F.A.I. 94/90 (DAN RYAN EXPRESSWAY)  
31st STREET to I-57

SURVEILLANCE/COMMUNICATIONS  
REMOVAL PLAN

SCALE: 1"=50'  
DATE: October 29, 2004  
DRAWN BY: SD  
CHECKED BY: M.J.L.

10/14/2004 09:32:18 AM