



SECTION	COUNTY	TOTAL SHEETS	SHEET NO.
2003-0311	COOK	976	647
STA. 1446+50 TO STA. 1458+50			
FED. ROAD DIST. NO.	ILLINOIS	FED. AID PROJECT	
62583			

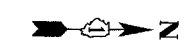


MATCH LINE STA. 1446+50
SEE SHEET RM-24

MATCH LINE STA. 1458+50
SEE SHEET RM-26

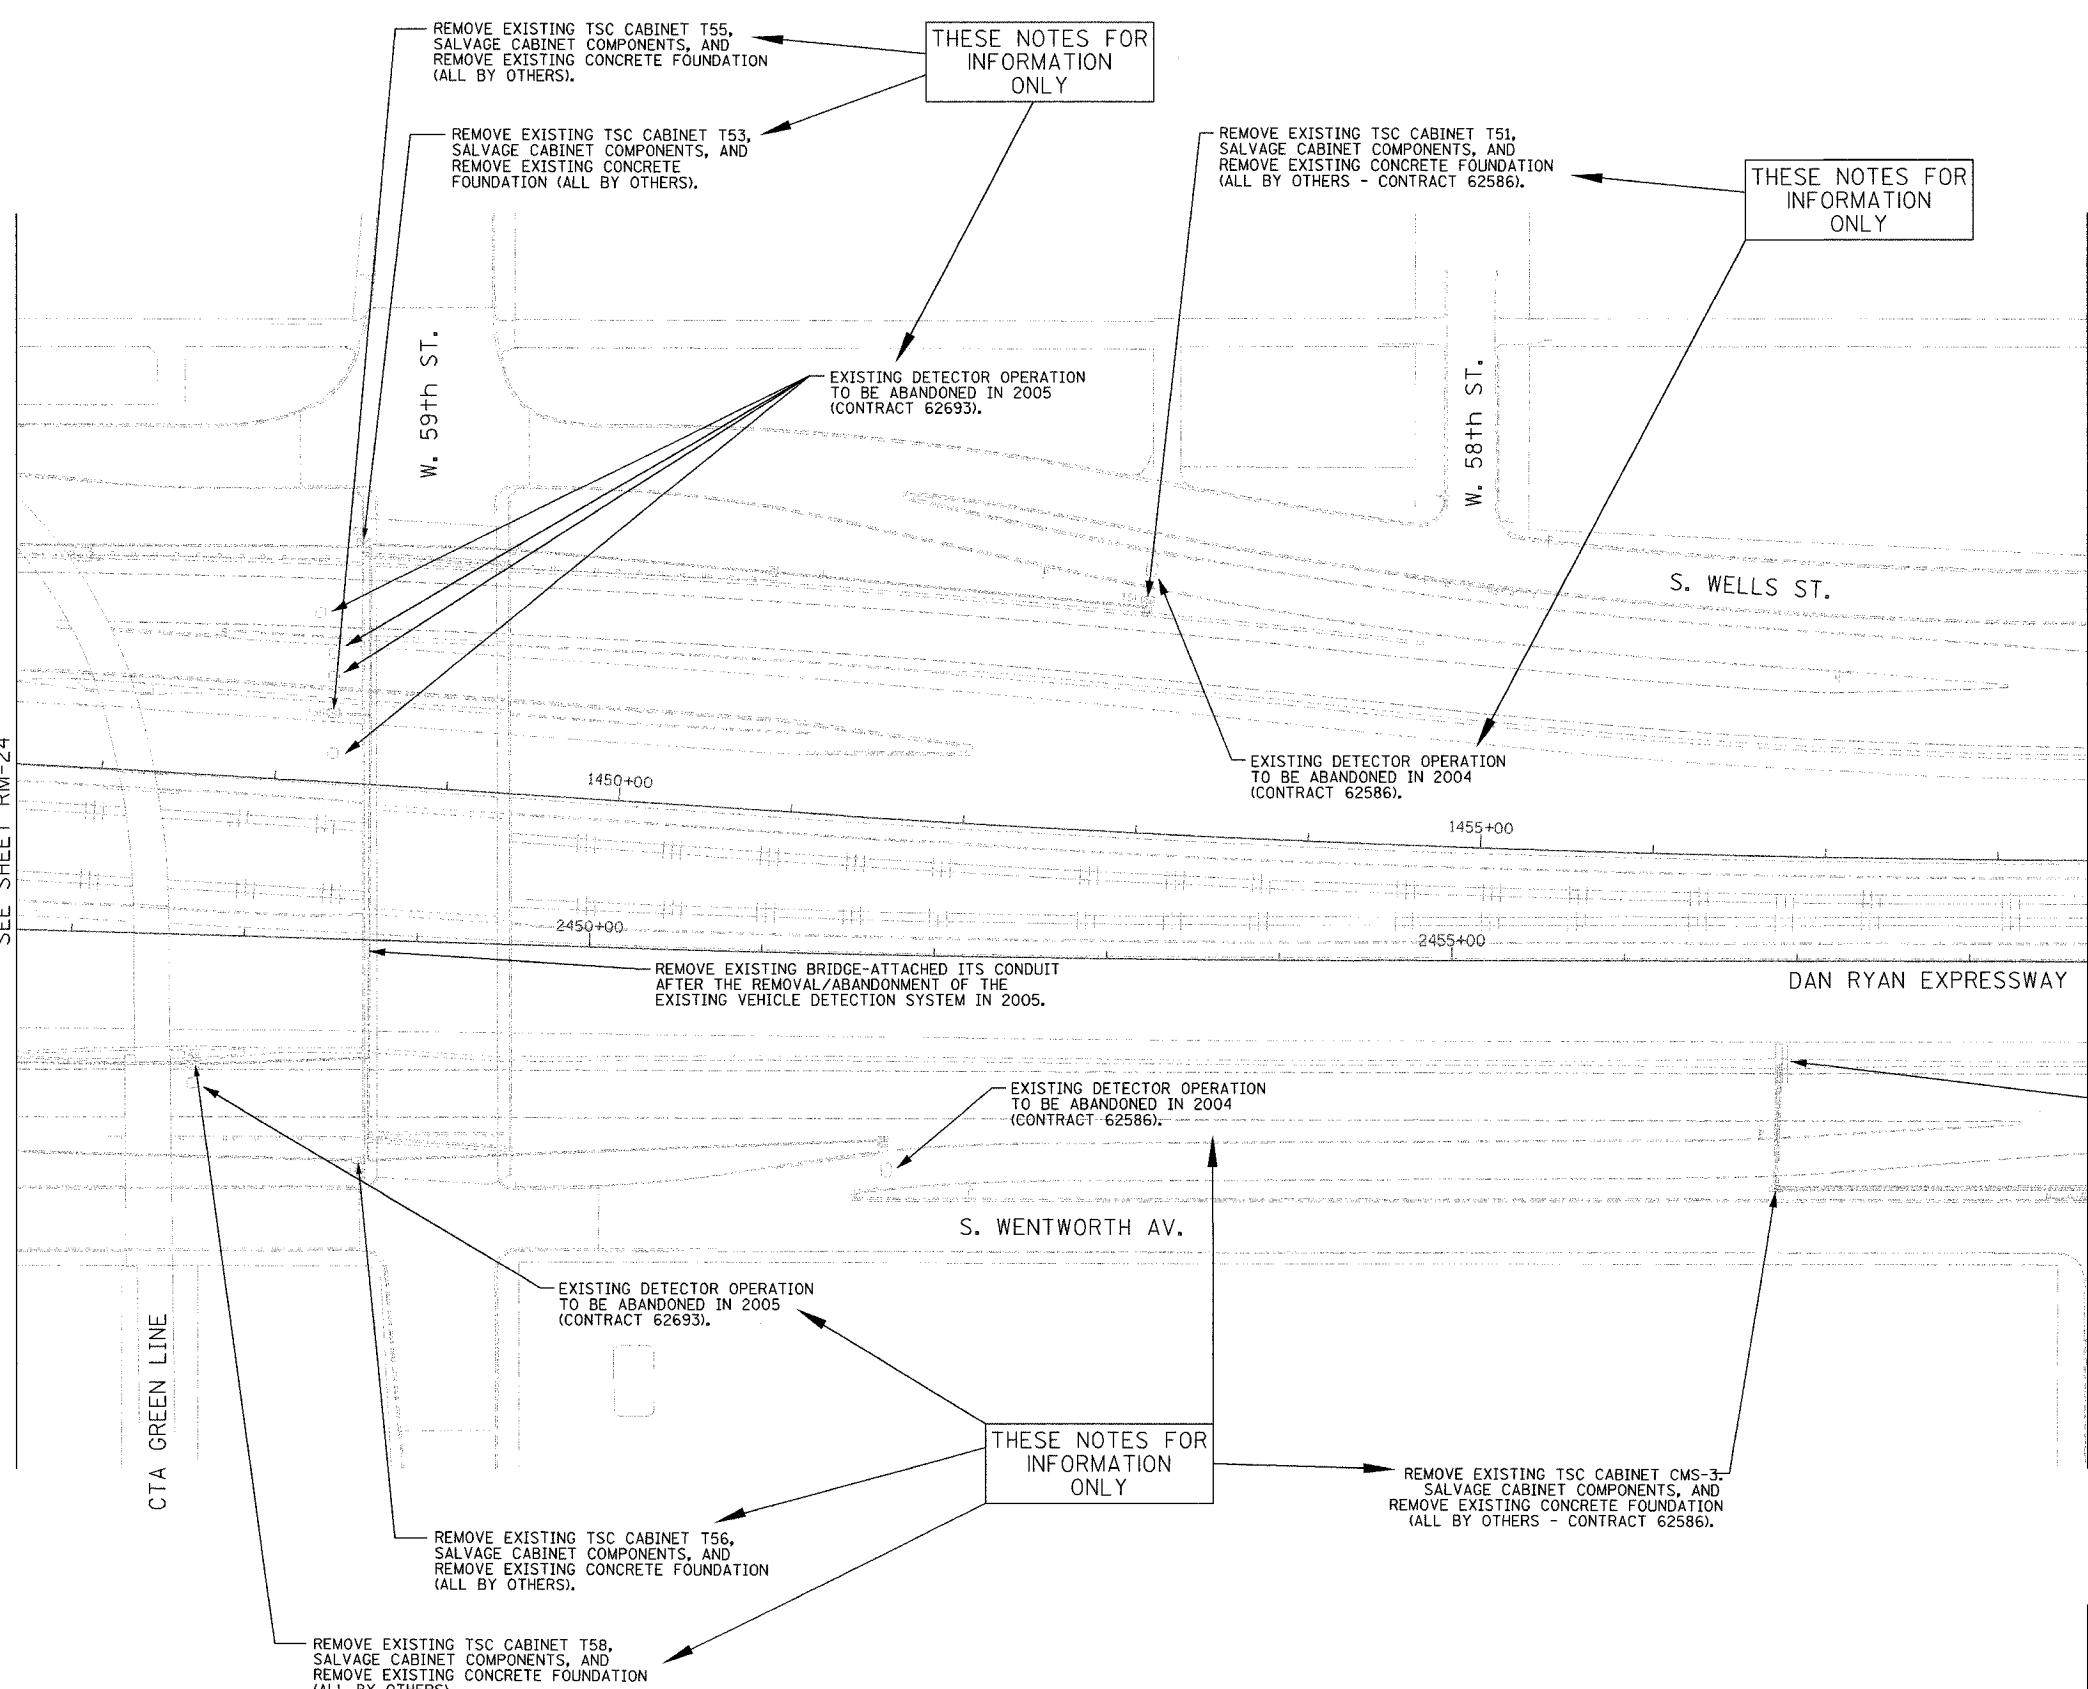

- NOTES:
- SEE DRAWINGS ME-01 AND ME-02 FOR ELECTRICAL SYMBOLS AND ABBREVIATIONS.
 - COORDINATE ALL WORK WITH IDOT CONTRACT NO. 62733, IDOT CONTRACT NO. 62301, IDOT CONTRACT NO. 62586, AND IDOT CONTRACT NO. 62693.
 - THE EXISTING VEHICLE DETECTION SYSTEM AND THE EXISTING CHANGEABLE MESSAGE SIGN SHALL REMAIN IN OPERATION FOR AS LONG AS POSSIBLE AND SHALL ONLY BE REMOVED/ABANDONED AS DIRECTED BY THE ENGINEER.
 - ALL EXISTING CONDUIT/WIRING BELOW GRADE, AND ALL EXISTING HANDHOLES SHALL BE ABANDONED IN PLACE.

MAINTAIN EXISTING CHANGEABLE MESSAGE SIGN OPERATION UNTIL NEW DMS IS INSTALLED IN 2007. AFTER NEW DMS IS INSTALLED AND IS OPERATIONAL, REMOVE EXISTING CHANGEABLE MESSAGE SIGN AND SIGN SUPPORT STRUCTURE. SALVAGE INTERNAL COMPONENTS, EXISTING CONCRETE FOUNDATION REMOVAL BY OTHERS IN 2007 (CONTRACT 62301). FOR TEMPORARY SIGN MAINTENANCE DETAILS, SEE SHEET DT-11.

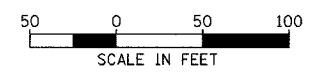

RM-25

REVISIONS	
NAME	DATE
REVISED	1/21/05

ILLINOIS DEPARTMENT OF TRANSPORTATION
F.A.I. 94/90 (DAN RYAN EXPRESSWAY)
31st STREET to I-57

SURVEILLANCE/COMMUNICATIONS
REMOVAL PLAN

SCALE: 1"=50'
DATE: October 29, 2004

DRAWN BY: SD
CHECKED BY: MJL

Edwards AND Kelcey
ONE NORTH FRANKLIN
CHICAGO, IL 60606
PHONE: (312) 251-3000
FAX: (312) 251-3015
WEB: WWW.EKCORP.COM

07/22/2005 11:57:57 AM