


SECTION	COUNTY	TOTAL SHEETS	SHEET NO.
2003-03II	COOK	976	648
STA. 1458+50 TO STA. 1471+00		FED. ROAD DIST. NO. ILLINOIS FED. AID PROJECT	
62583			

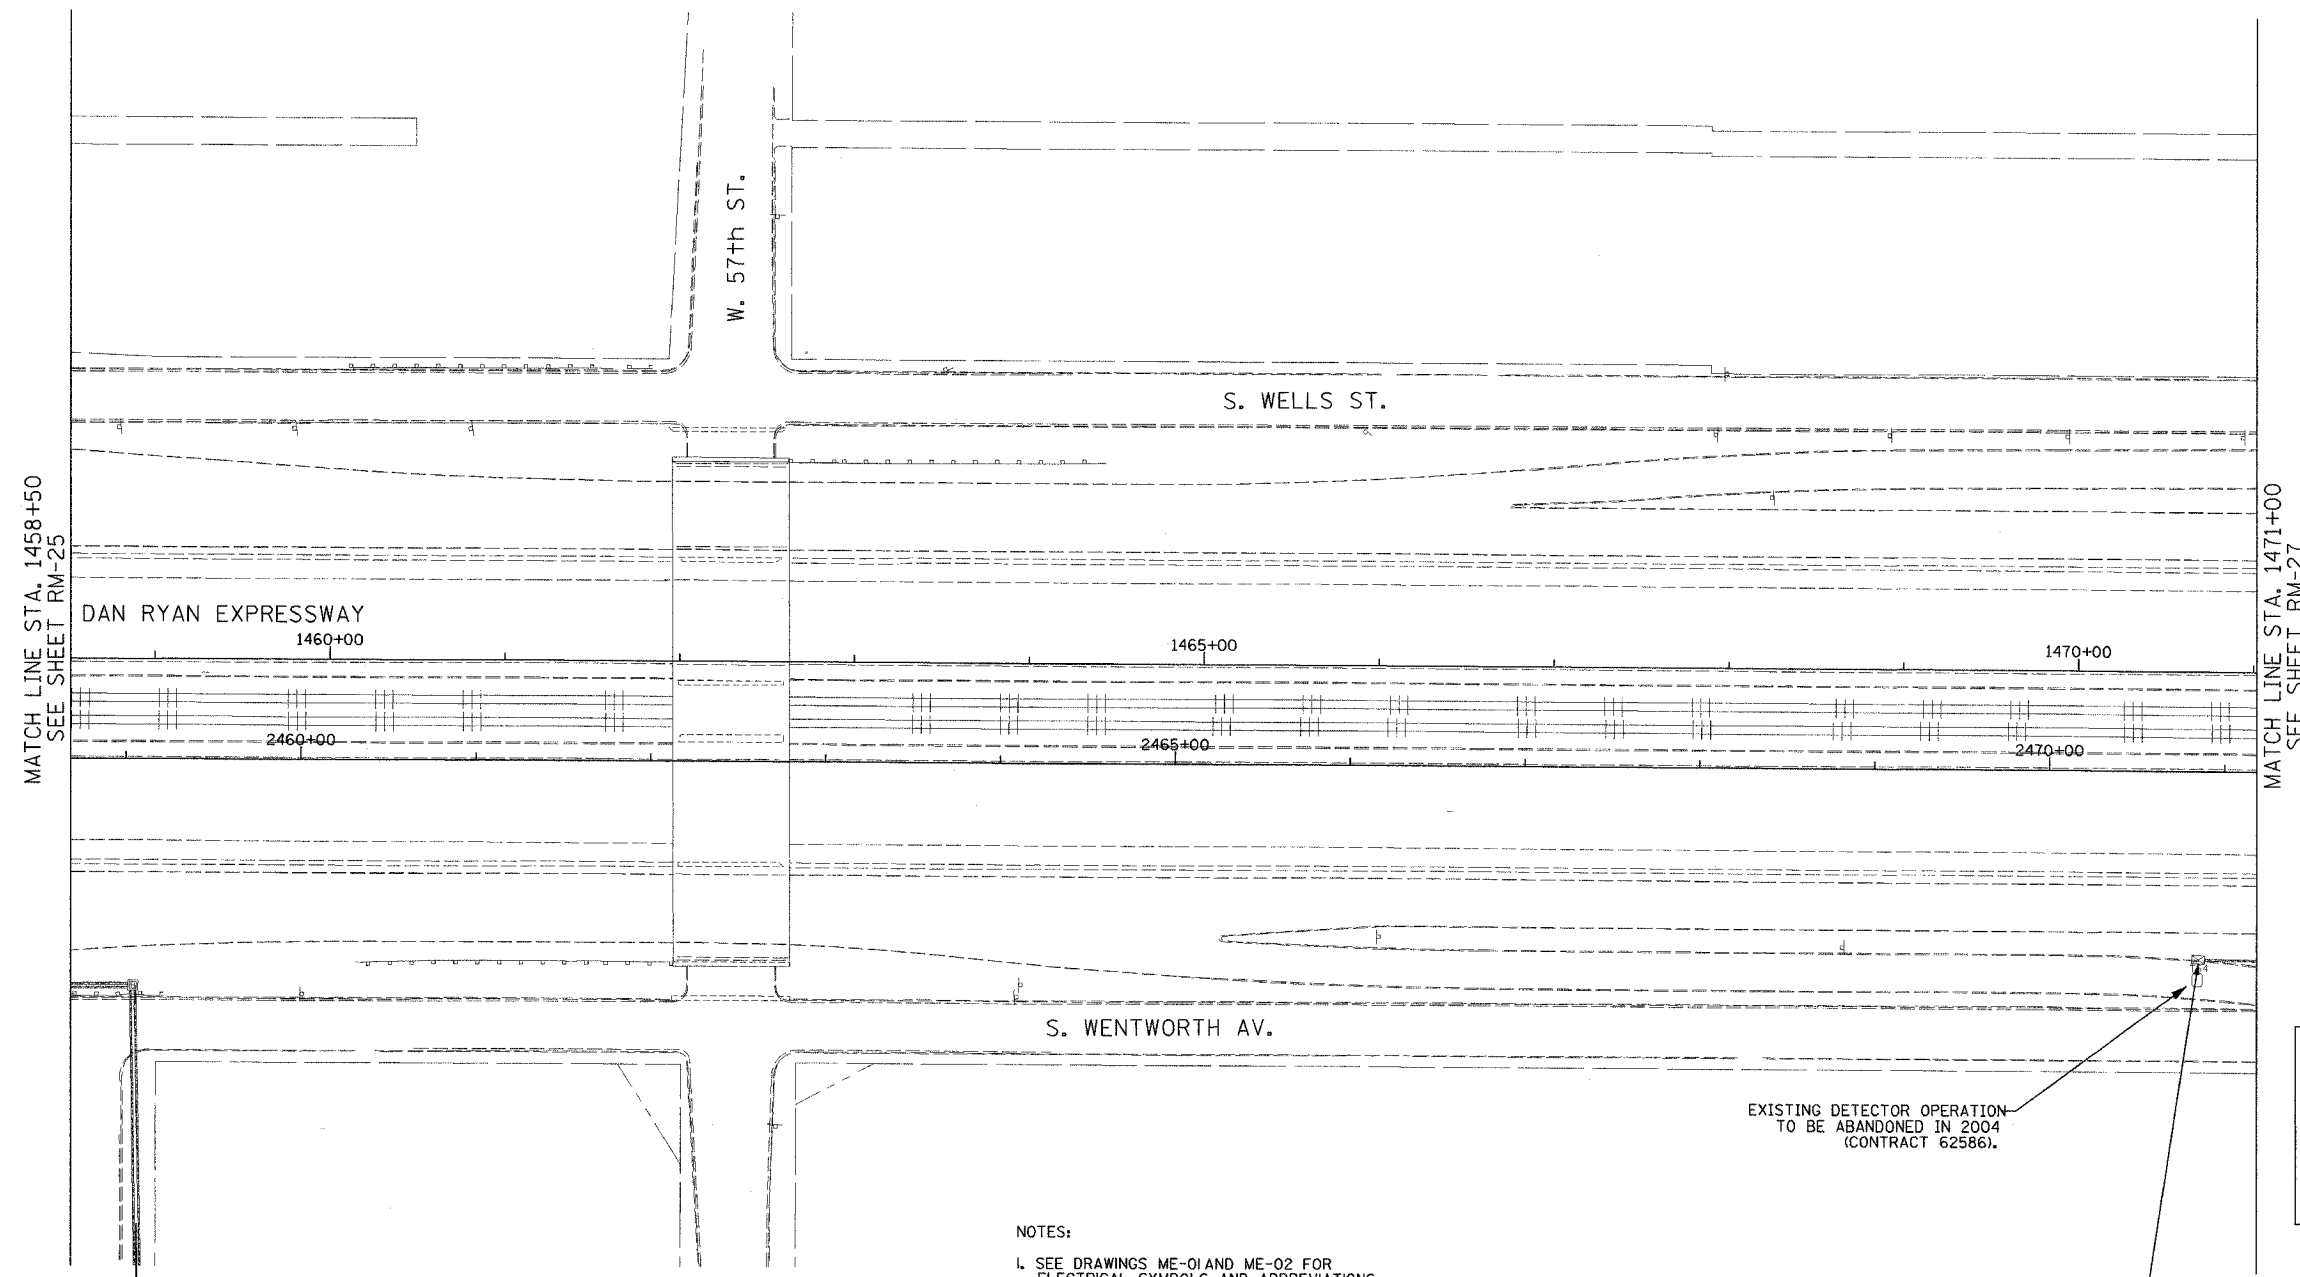


THIS SHEET FOR
INFORMATION
ONLY

EXISTING DETECTOR OPERATION
TO BE ABANDONED IN 2004
(CONTRACT 62586).

REMOVE EXISTING TSC CABINET T54,
SALVAGE CABINET COMPONENTS, AND
REMOVE EXISTING CONCRETE FOUNDATION
(ALL BY OTHERS).

- NOTES:
1. SEE DRAWINGS ME-01 AND ME-02 FOR ELECTRICAL SYMBOLS AND ABBREVIATIONS.
 2. ALL ITS EQUIPMENT REMOVAL AND SALVAGE WORK THIS SHEET BY OTHERS (IDOT CONTRACT NO. 62586).
 3. THE EXISTING VEHICLE DETECTION SYSTEM SHALL REMAIN IN OPERATION FOR AS LONG AS POSSIBLE AND SHALL ONLY BE REMOVED/ABANDONED AS DIRECTED BY THE ENGINEER.
 4. ALL EXISTING CONDUIT/WIRING BELOW GRADE SHALL BE ABANDONED IN PLACE.

TO EXISTING SERVICE POINT
(EXISTING ELECTRIC UTILITY SERVICE
CONNECTION TO REMAIN).

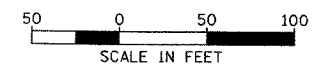

RM-26

REVISIONS	
NAME	DATE

ILLINOIS DEPARTMENT OF TRANSPORTATION
F.A.I. 94/90 (DAN RYAN EXPRESSWAY)
31st STREET to I-57
SURVEILLANCE/COMMUNICATIONS
REMOVAL PLAN
SCALE: 1"=50'
DATE: October 29, 2004
DRAWN BY: SD
CHECKED BY: MJL

**Edwards
AND
Kelcey**
ONE NORTH FRANKLIN
CHICAGO, IL 60606
PHONE: (312) 251-3000
FAX: (312) 251-3015
WEB: WWW.EKCORP.COM

10/14/2004 09:33:11 AM