


SECTION	COUNTY	TOTAL SHEETS	SHEET NO.
2003-0311	COOK	976	655
STA. 1572+00 TO STA. 1584+00			
FED. ROAD DIST. NO.	ILLINOIS	FED. AID PROJECT	
62583			




- NOTES:
- SEE DRAWINGS ME-01 AND ME-02 FOR ELECTRICAL SYMBOLS AND ABBREVIATIONS.
  - COORDINATE ALL WORK WITH IDOT CONTRACT NO. 62300 AND IDOT CONTRACT NO. 62303.
  - THE EXISTING VEHICLE DETECTION SYSTEM SHALL REMAIN IN OPERATION FOR AS LONG AS POSSIBLE AND SHALL ONLY BE REMOVED/ABANDONED AS DIRECTED BY THE ENGINEER.
  - ALL EXISTING CONDUIT/WIRING BELOW GRADE, AND ALL EXISTING HANDHOLES SHALL BE ABANDONED IN PLACE.

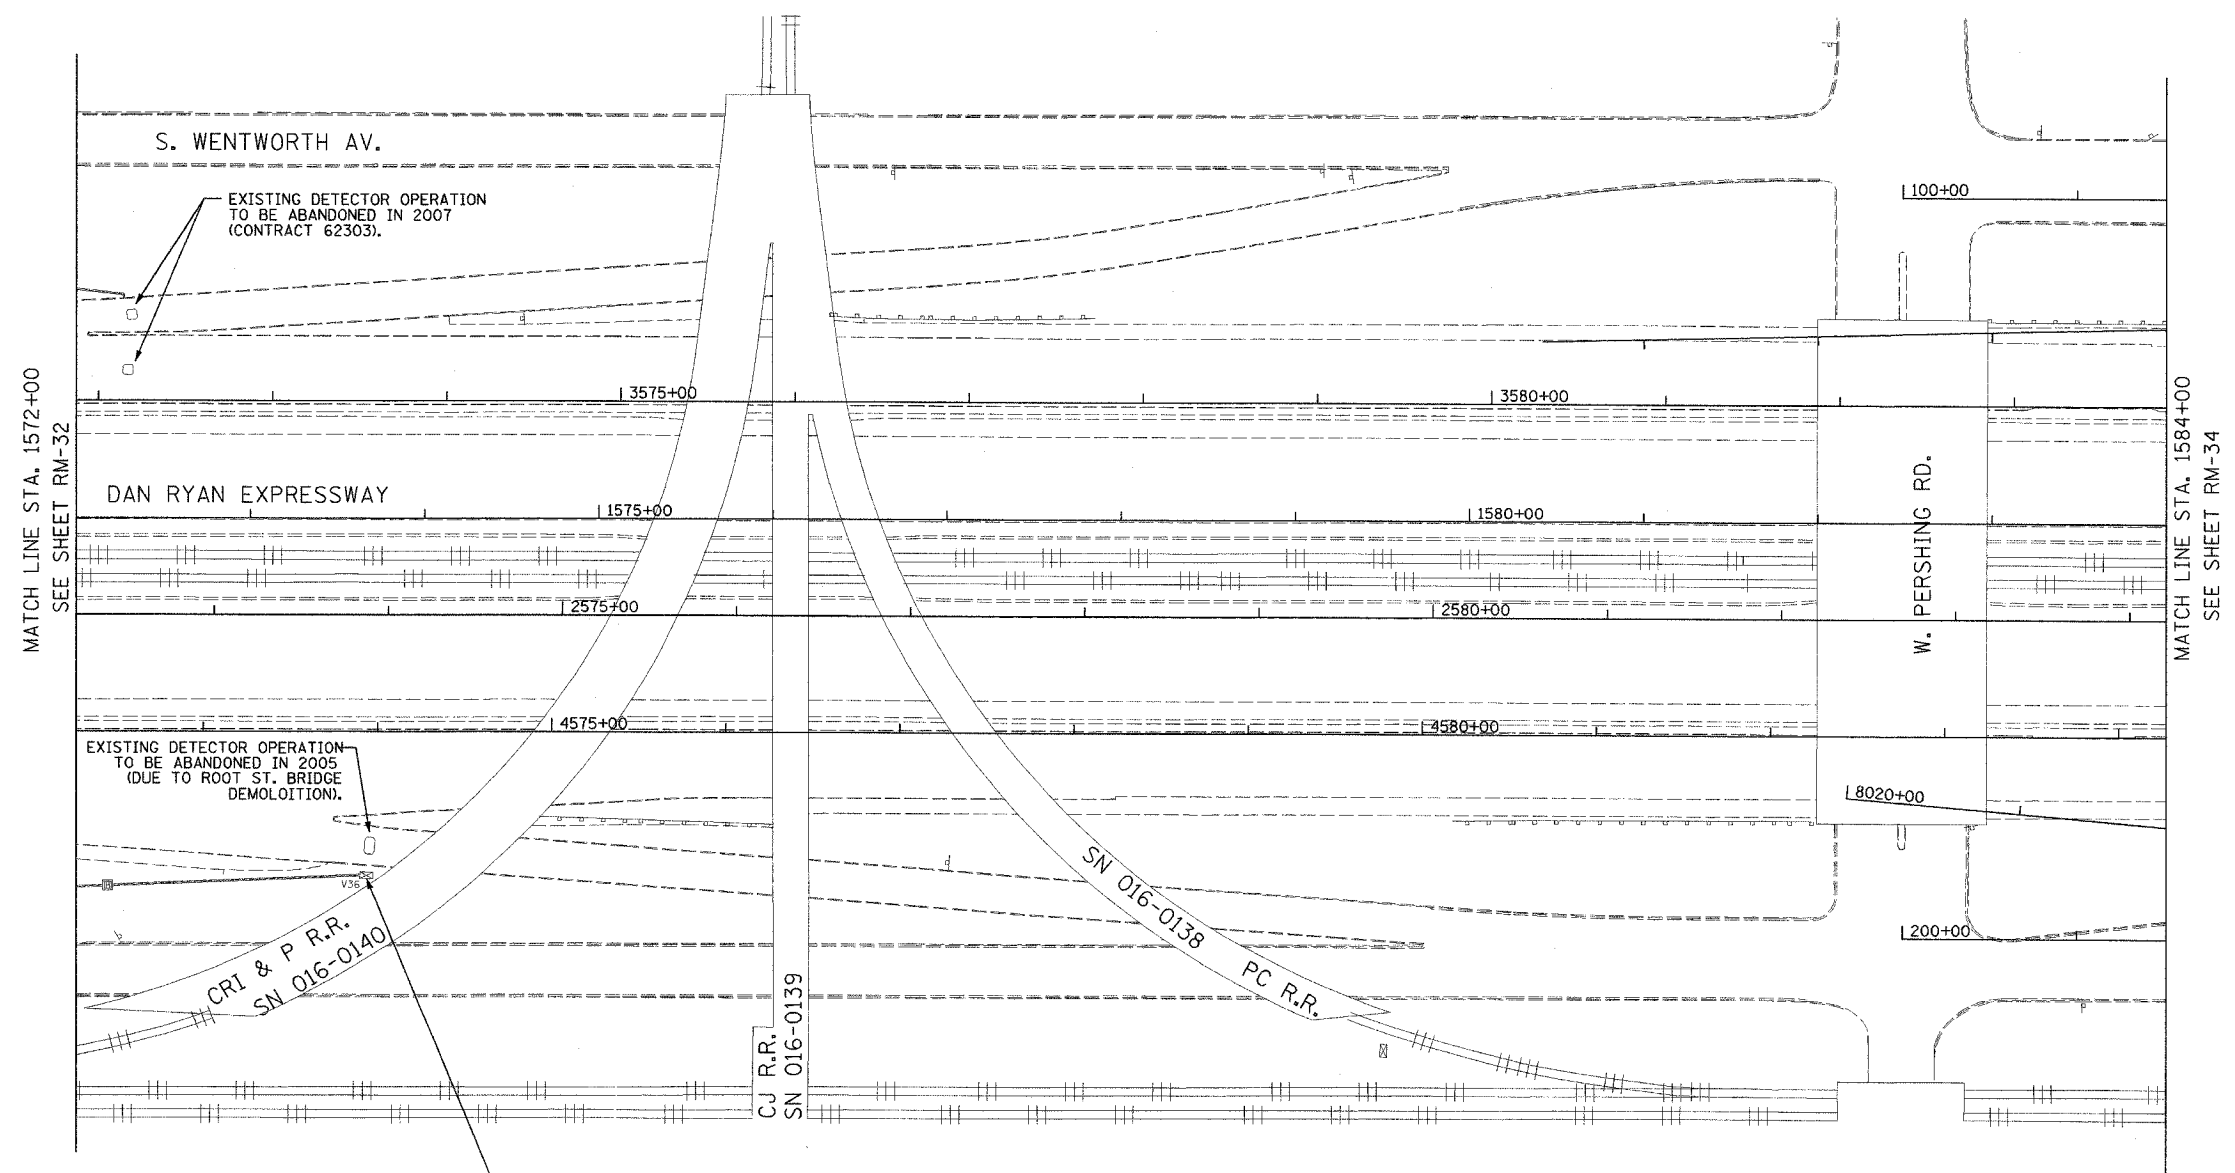

MATCH LINE STA. 1572+00  
SEE SHEET RM-32

MATCH LINE STA. 1584+00  
SEE SHEET RM-34

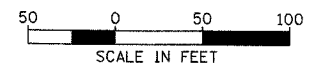

REMOVE AND SALVAGE EXISTING TSC CABINET V36 AND CABINET COMPONENTS. EXISTING CONCRETE FOUNDATION REMOVAL BY OTHERS IN 2007 (CONTRACT 62301).

**Edwards AND Kelcey**  
ONE NORTH FRANKLIN  
CHICAGO, IL 60606  
PHONE: (312) 251-3000  
FAX: (312) 251-3015  
WEB: WWW.EKCORP.COM

REVISIONS	
NAME	DATE

ILLINOIS DEPARTMENT OF TRANSPORTATION  
F.A.I. 94/90 (DAN RYAN EXPRESSWAY)  
31st STREET to I-57

SURVEILLANCE/COMMUNICATIONS  
REMOVAL PLAN

SCALE: 1"=50'  
DATE: October 29, 2004

DRAWN BY: SD  
CHECKED BY: MJL

RM-33

P:\030019035\16\cadd\1\m20422.dwg 09/14/2004 09:33:28 AM