
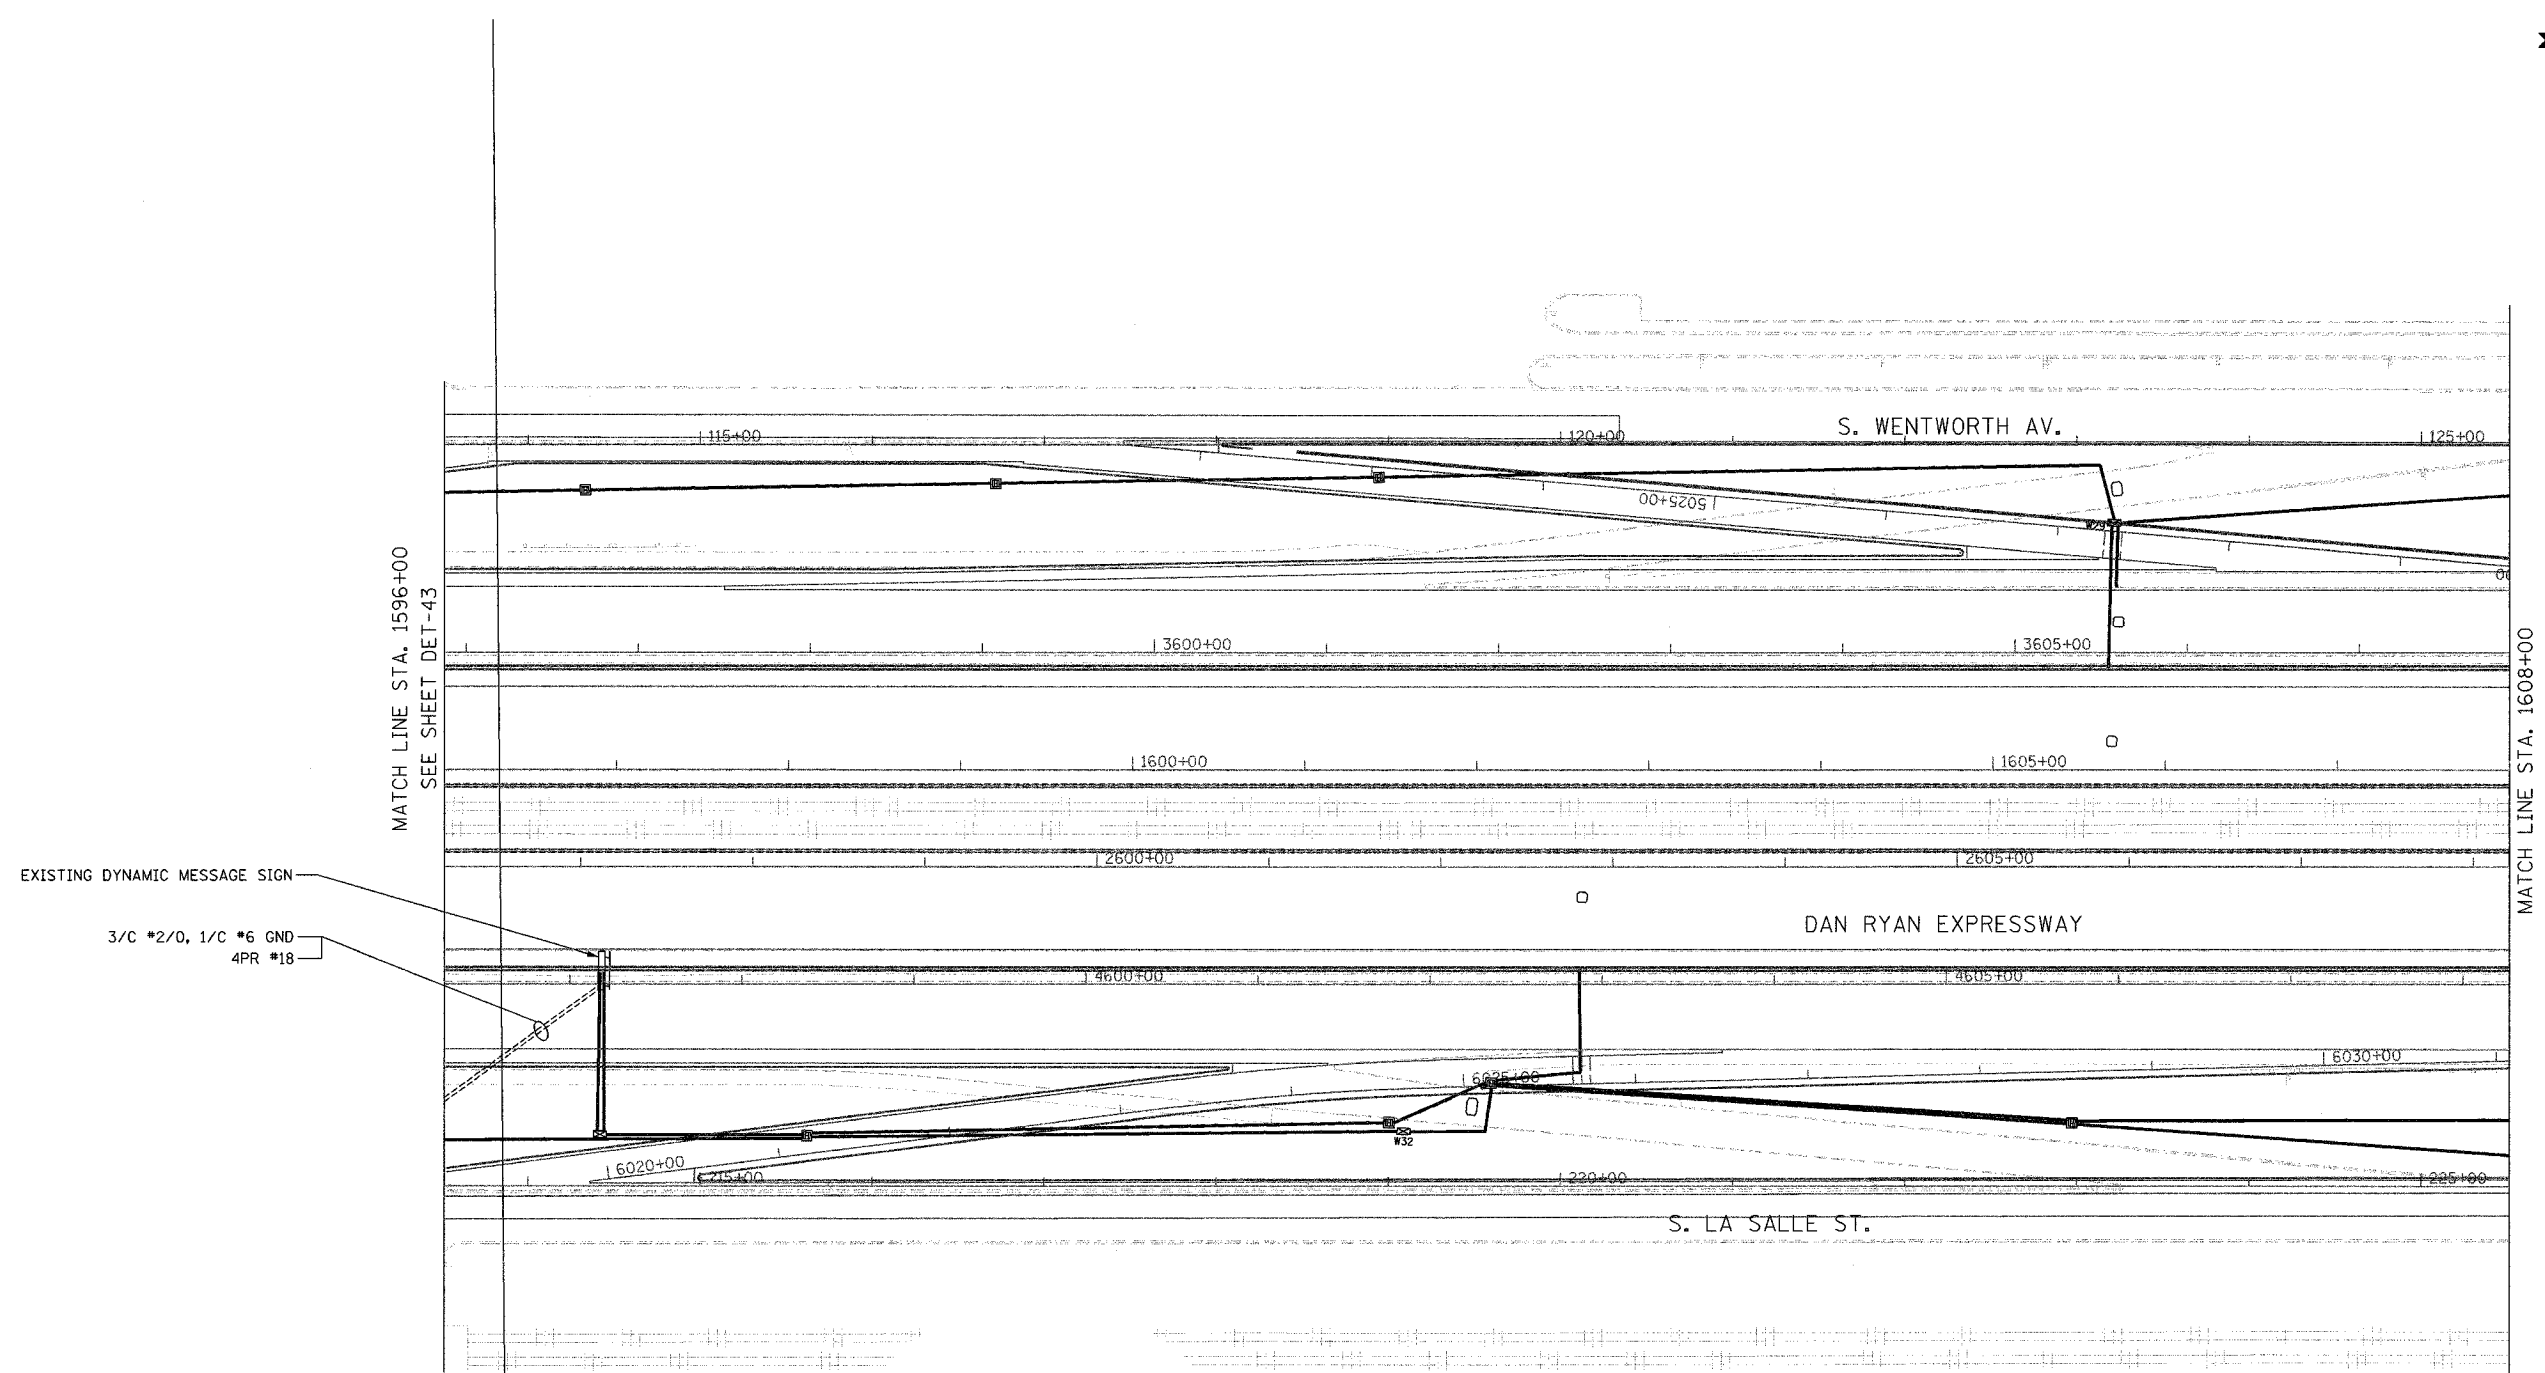


SECTION	COUNTY	TOTAL SHEETS	SHEET NO.
2003-0311	COOK	976	472
STA. 1596+00 TO STA. 1608+00			
FED. ROAD DIST. NO.	ILLINOIS FED. AID PROJECT		
62583			

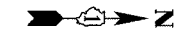


EXISTING DYNAMIC MESSAGE SIGN

3/C #2/0, 1/C #6 GND
4PR #18

MATCH LINE STA. 1596+00
SEE SHEET DET-43

MATCH LINE STA. 1608+00
SEE SHEET DET-45

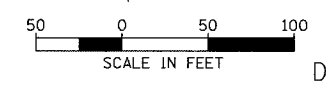

SCALE IN FEET DMS-14

NOTES:
1. FOR CABLE AND CABINET INSTALLATION DETAILS SEE SHEET DT-12.

REVISIONS	
NAME	DATE

ILLINOIS DEPARTMENT OF TRANSPORTATION
F.A.I. 94/90 (DAN RYAN EXPRESSWAY)
31st STREET TO I-57
TEMPORARY DYNAMIC MESSAGE
SIGN INSTALLATION
37TH ST. SITE LAYOUT
(Sheet 2 of 2)
SCALE: 1"=50'
DATE: October 29, 2004
DRAWN BY: CJH
CHECKED BY: DH

**Edwards
AND
Kelcey**
ONE NORTH FRANKLIN
CHICAGO, IL 60606
PHONE: (312) 251-3000
FAX: (312) 251-3015
WEB: WWW.EKCORP.COM

11/19/2004 04:40:05 PM