


SECTION	COUNTY	TOTAL SHEETS	SHEET NO.
94/90	2003-0311	COOK	976
STA. 103+00.00 TO STA. 116+00.00			715
FED. ROAD DIST. NO.	ILLINOIS	FED. AID PROJECT	
62583			




NO PROPOSED WORK ON THIS SHEET

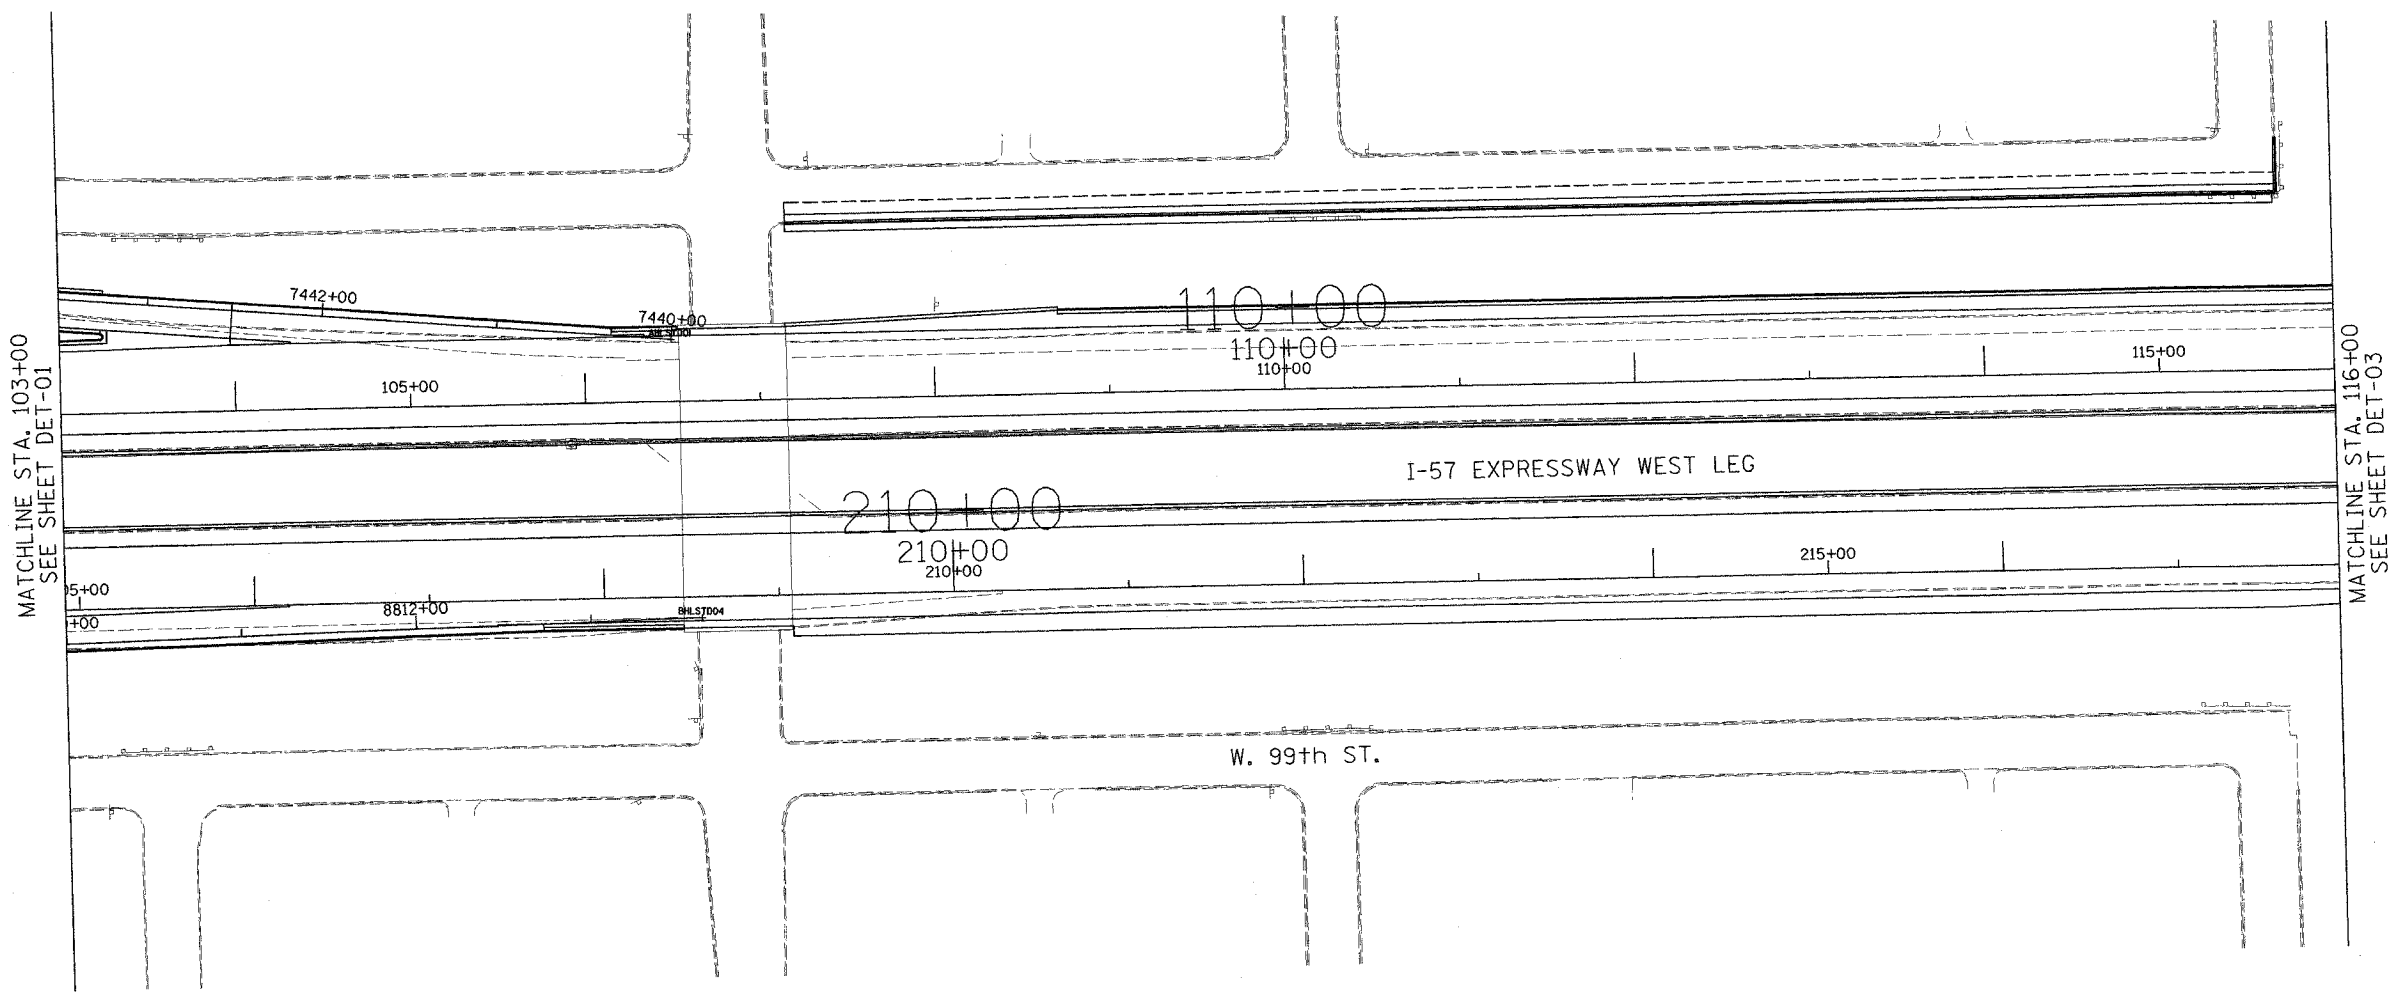

MATCHLINE STA. 103+00
SEE SHEET DET-01

MATCHLINE STA. 116+00
SEE SHEET DET-03

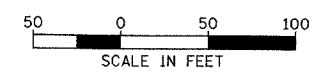

DET-02

**Edwards
AND
Kelcey**
ONE NORTH FRANKLIN
CHICAGO, IL 60606
PHONE: (312) 251-3000
FAX: (312) 251-3015
WEB: WWW.EKCORP.COM

REVISIONS	
NAME	DATE

ILLINOIS DEPARTMENT OF TRANSPORTATION
F.A.I. 94/90 (DAN RYAN EXPRESSWAY)
31st STREET to I-57

SURVEILLANCE SYSTEM STATION
DETECTOR SYSTEM

SCALE: 1"=50'
DATE: October 29, 2004
DRAWN BY: CJH
CHECKED BY: MJL

10/15/2004 11:43:55 AM