


SECTION	COUNTY	TOTAL SHEETS	SHEET NO.
2003-0311	COOK	976	817
STA. 1644+00	TO STA.		
FED. ROAD DIST. NO.	ILLINOIS	FED. AID PROJECT	
62583			

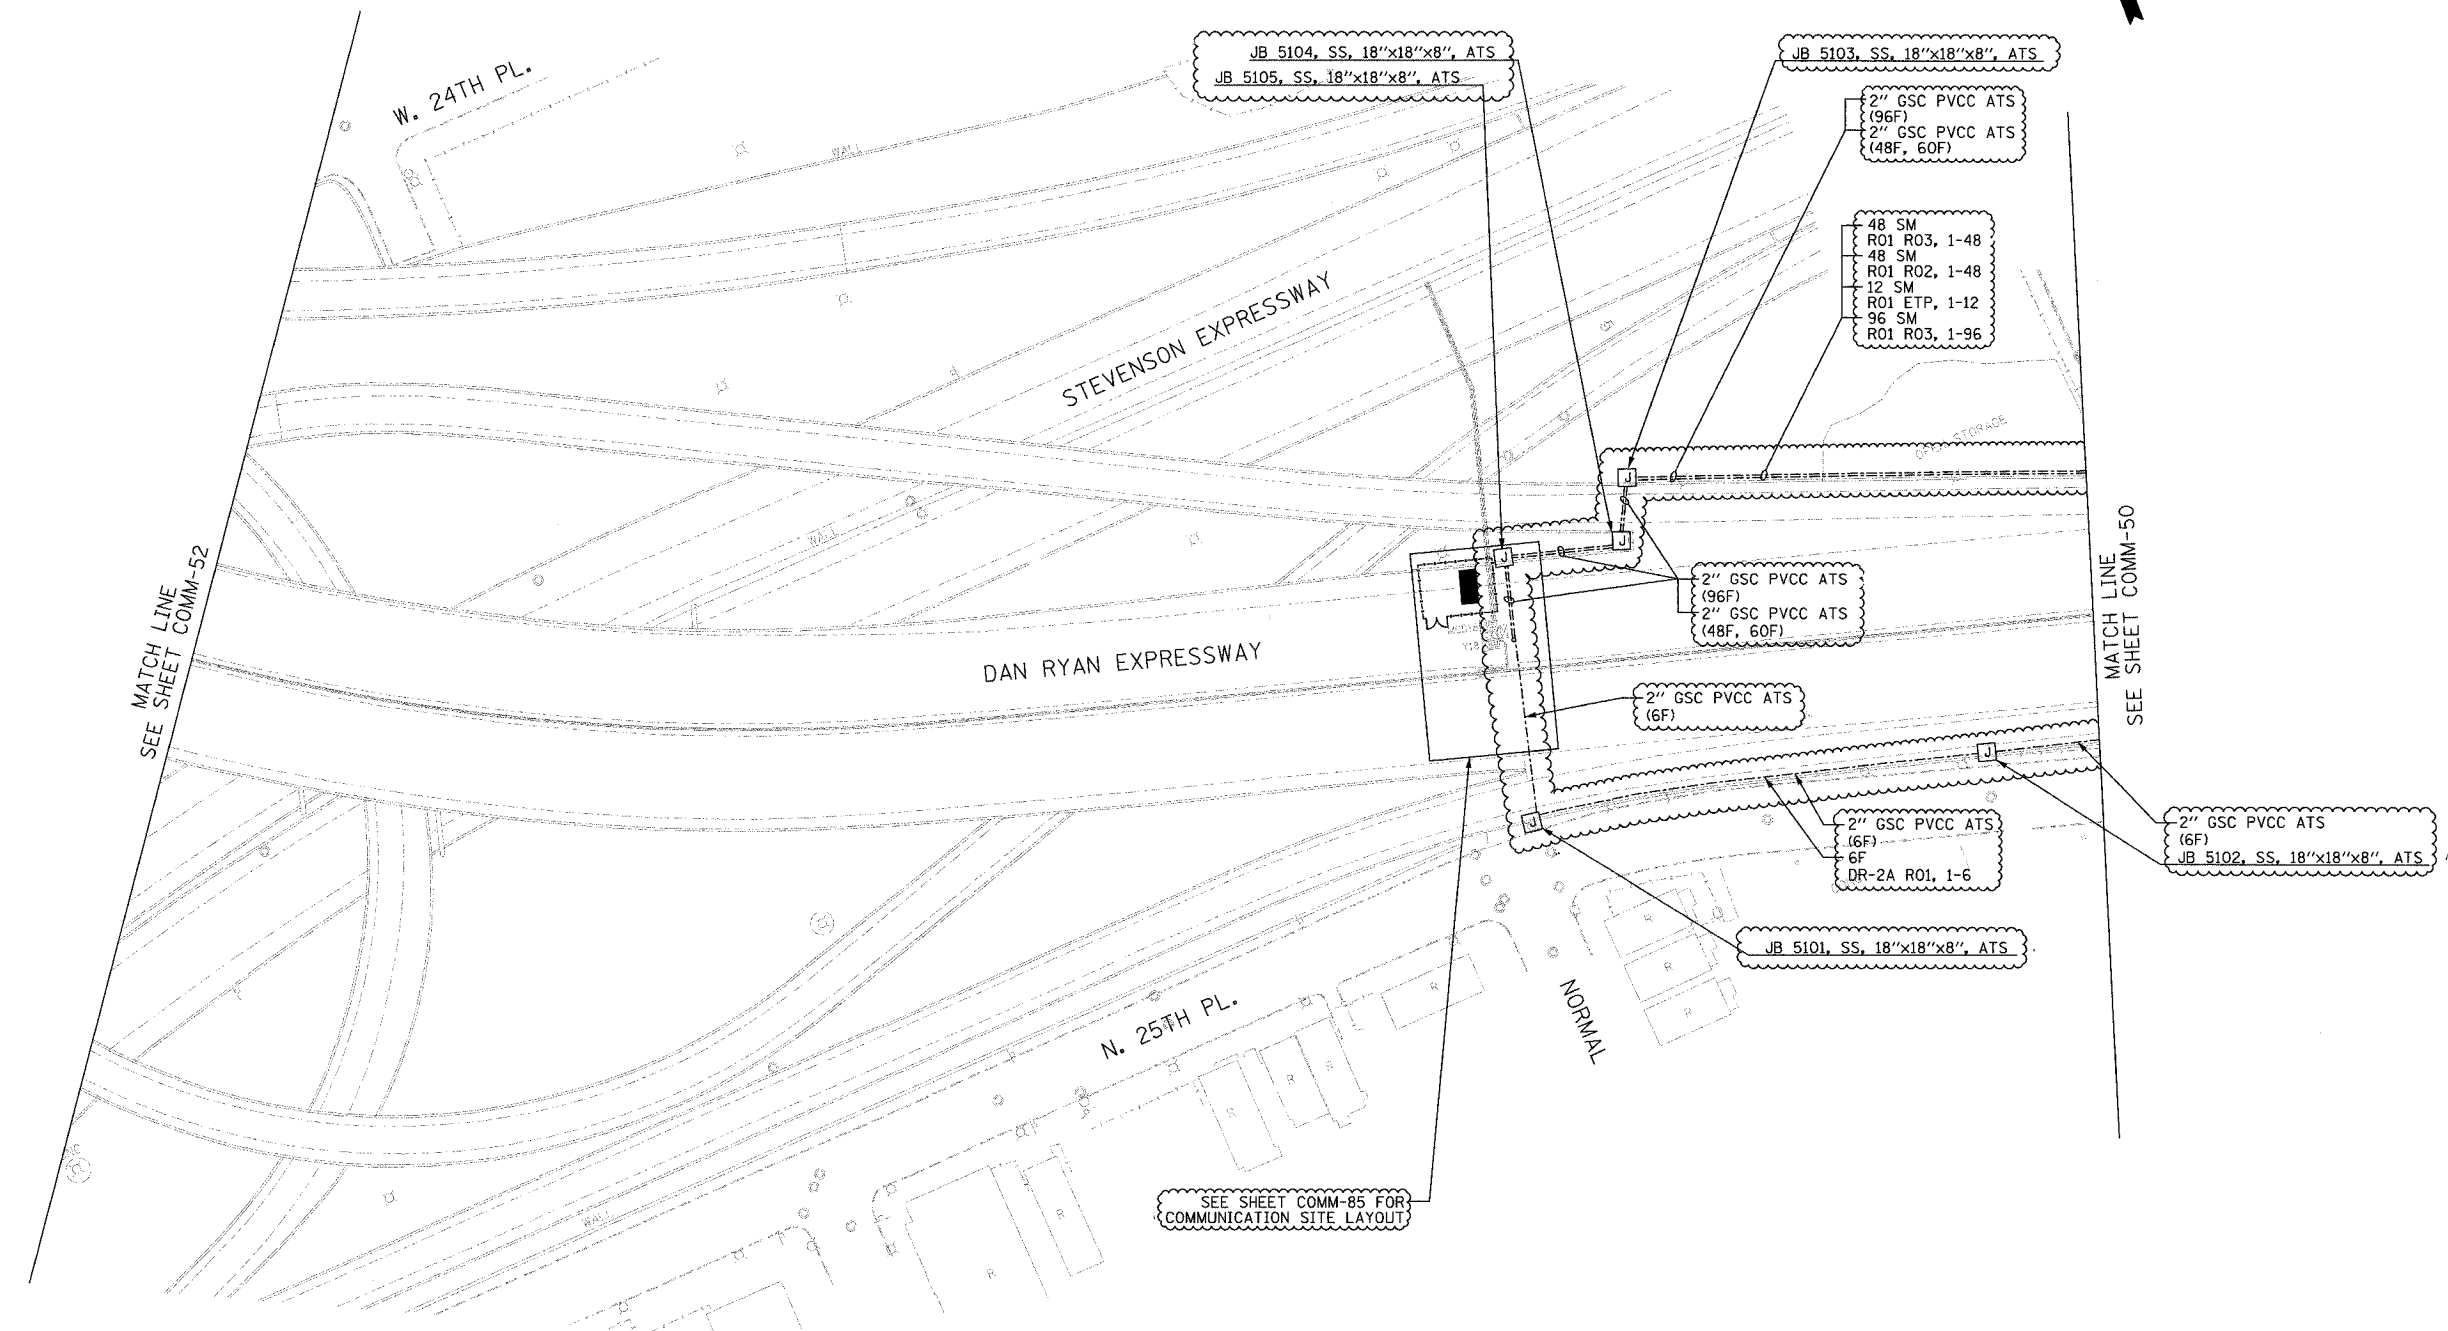


MATCH LINE  
SEE SHEET COMM-52

MATCH LINE  
SEE SHEET COMM-50

SEE SHEET COMM-85 FOR  
COMMUNICATION SITE LAYOUT

- NOTES:**
1. PROPOSED COMMUNICATION SHELTER (RO1) SET AT GRADE UNDER DAN RYAN EXPRESSWAY STRUCTURE. SEE SHEET (COMM-85) FOR SHELTER SITE LAYOUT.
  2. FOR CONDUIT AND JUNCTION BOX ATTACHMENT DETAILS, SEE SHEET DT-52.

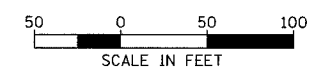

COMM-51

**Edwards  
AND Kelcey**  
ONE NORTH FRANKLIN  
CHICAGO, IL 60606  
PHONE: (312) 251-3000  
FAX: (312) 251-3015  
WEB: WWW.EKCORP.COM

REVISIONS	
NAME	DATE
REVISION 1	12/17/04

ILLINOIS DEPARTMENT OF TRANSPORTATION  
F.A.I. 94/90 (DAN RYAN EXPRESSWAY)  
31st STREET to I-57

COMMUNICATIONS BACKBONE CONDUIT  
AND CABLE LAYOUT

SCALE: 1"=50'  
DATE: October 29, 2004

DRAWN BY: DHI  
CHECKED BY: MJL

P:\030019\0303\vis\road\comm\0205\2a-51f 02-48:19 PM 12/10/2004