


SECTION	COUNTY	TOTAL SHEETS	SHEET NO.
2003-0311	COOK	976	822
STA.	TO STA.		
FED. ROAD DIST. NO.	ILLINOIS FED. AID PROJECT		
62583			

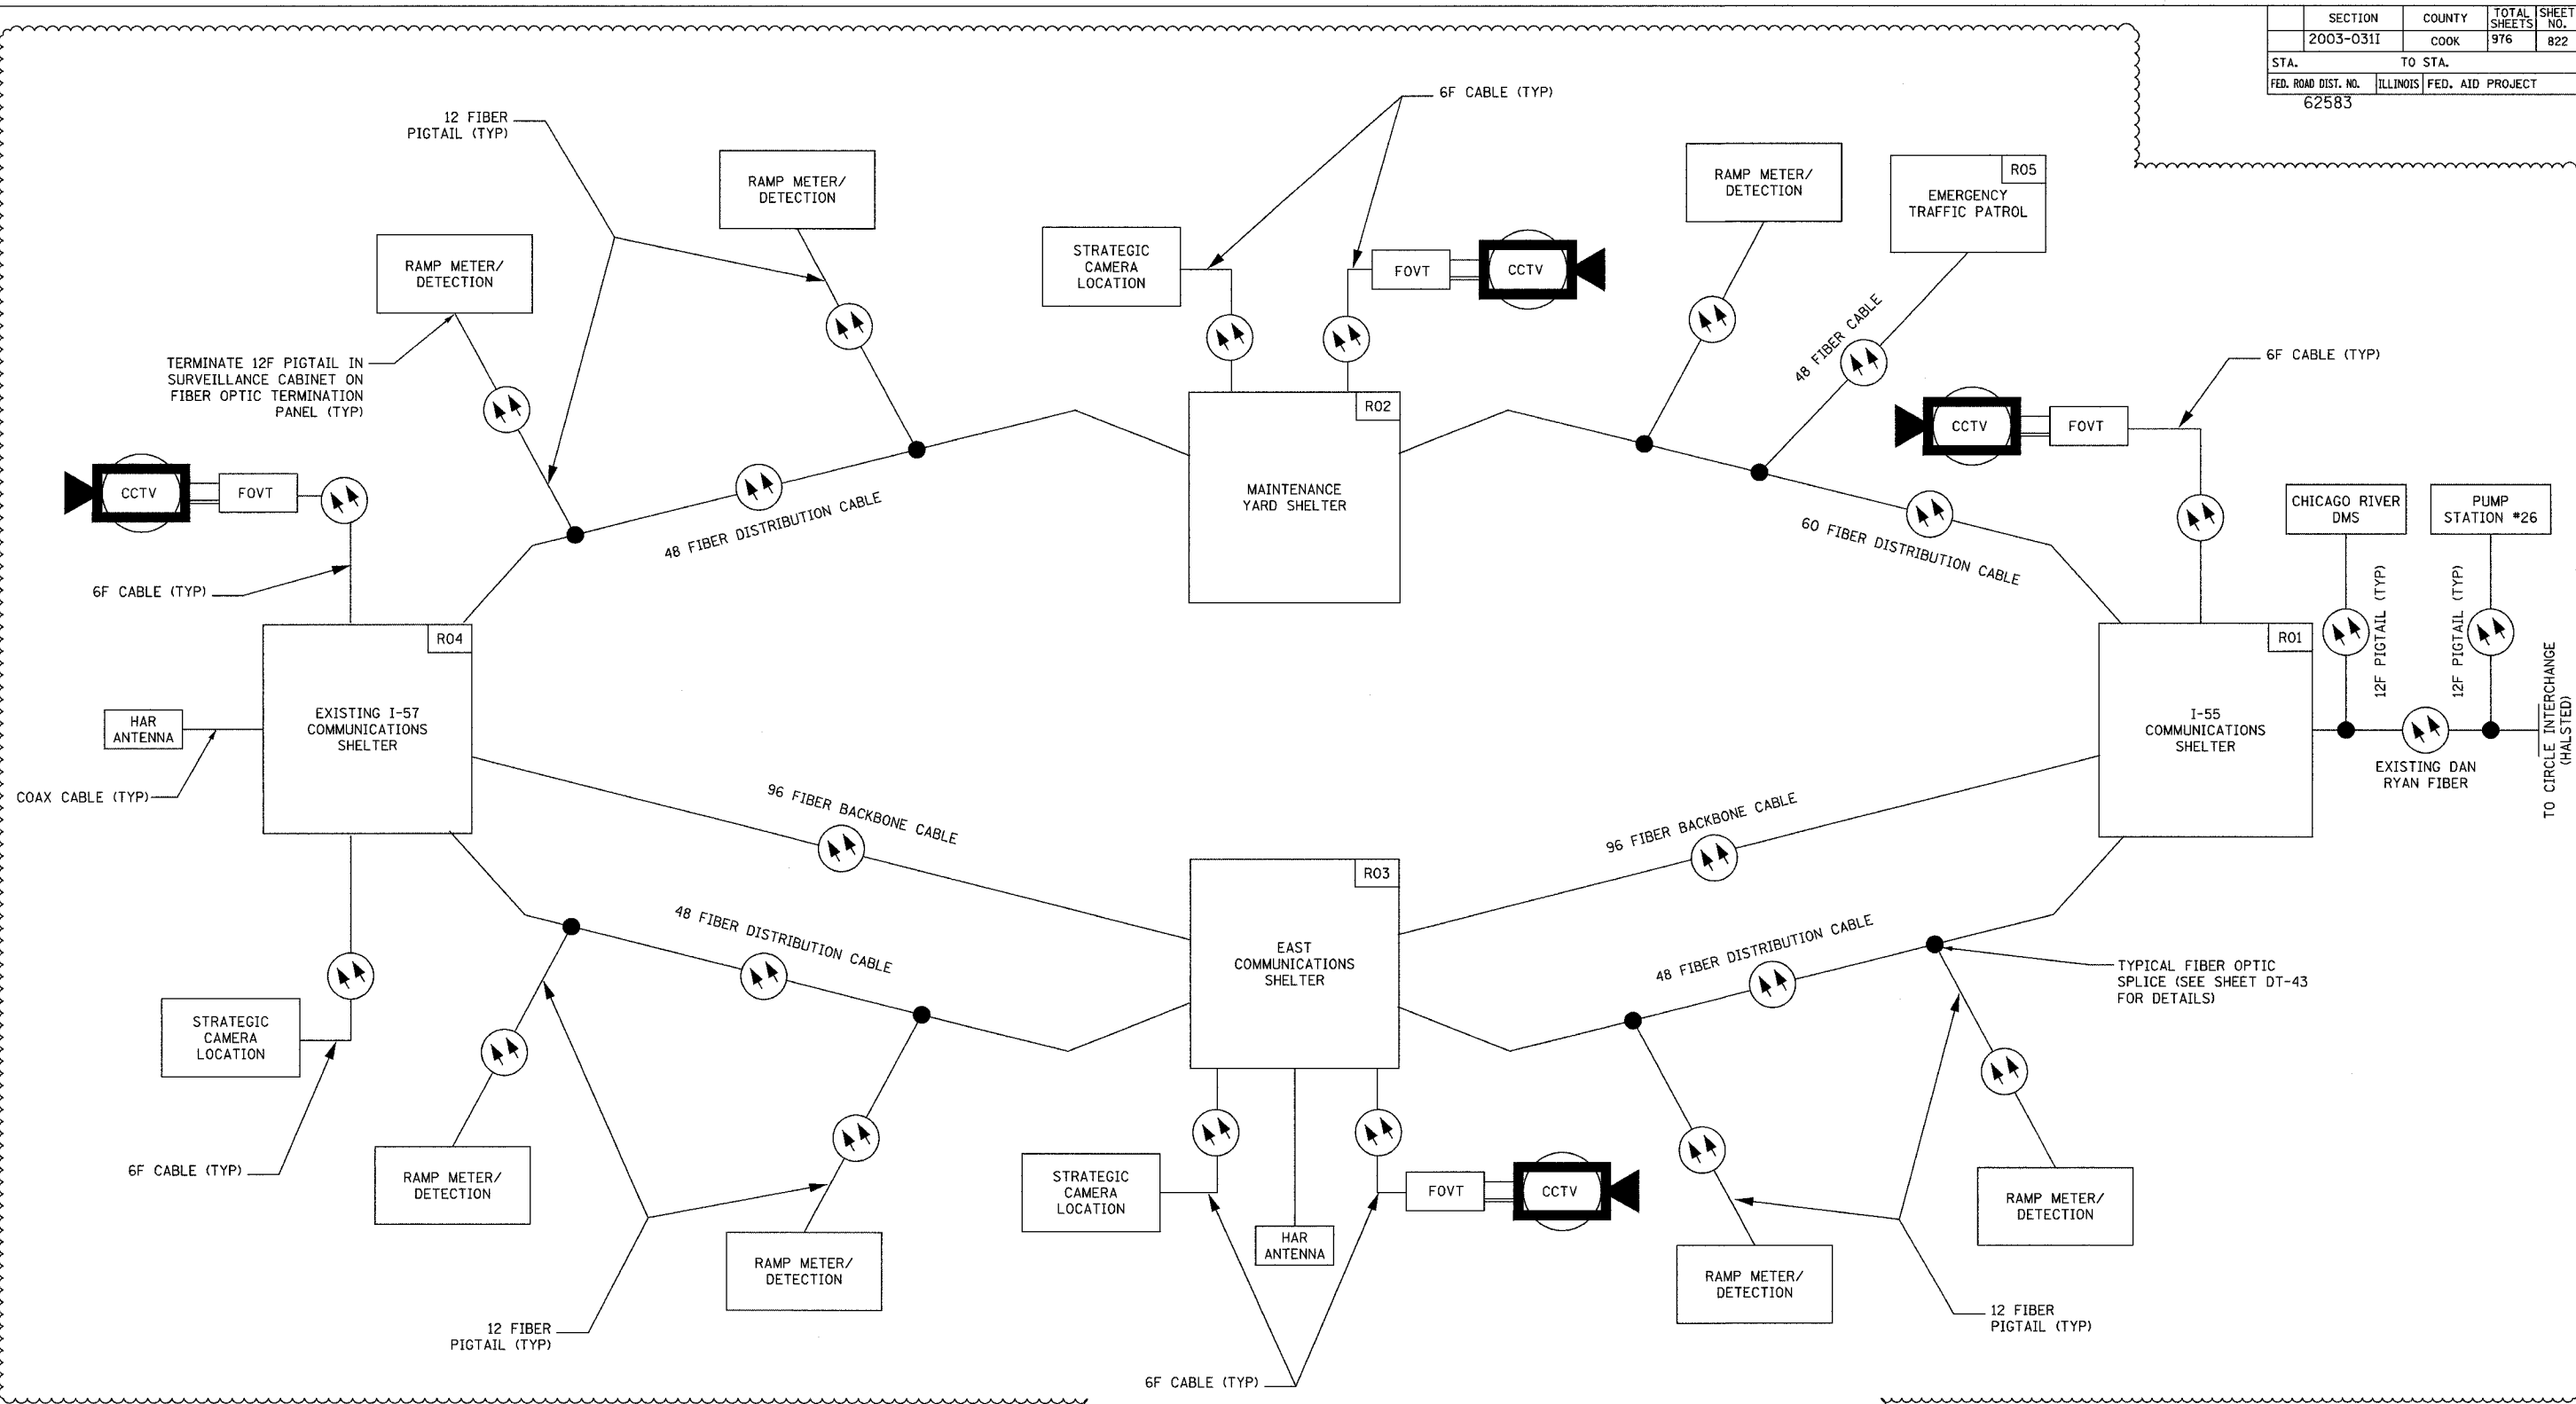

COMM-56

**NOTES:**  
 1. THIS SHEET PROVIDED FOR REFERENCE ONLY AND DEPICTS A TYPICAL FIBER OPTIC CABLE NETWORK.

CCTV CLOSED CIRCUIT TELEVISION  
 FOVT FIBER OPTIC VIDEO TRANSMITTER  
 HAR HIGHWAY ADVISORY RADIO

REVISIONS	
NAME	DATE
REVISION 1	12/17/04

ILLINOIS DEPARTMENT OF TRANSPORTATION  
 F.A.I. 94/90 (DAN RYAN EXPRESSWAY)  
 31st STREET to I-57

TYPICAL FIBER OPTIC CABLE NETWORK

SCALE: NOT TO SCALE  
 DATE: October 29, 2004  
 DRAWN BY: DHI  
 CHECKED BY: JEZ

**Edwards AND Kelcey**  
 ONE NORTH FRANKLIN  
 CHICAGO, IL 60606  
 PHONE: (312) 251-3000  
 FAX: (312) 251-3015  
 WEB: WWW.EXCORP.COM

12/15/2004 01:49:11 PM