


F.A.I. RTE.	SECTION	COUNTY	TOTAL SHEETS	SHEET NO.
94/90	2003-0311	COOK	976	828
STA.	TO STA.			
FED. ROAD DIST. NO. - ILLINOIS	FED. AID PROJECT			
62583				

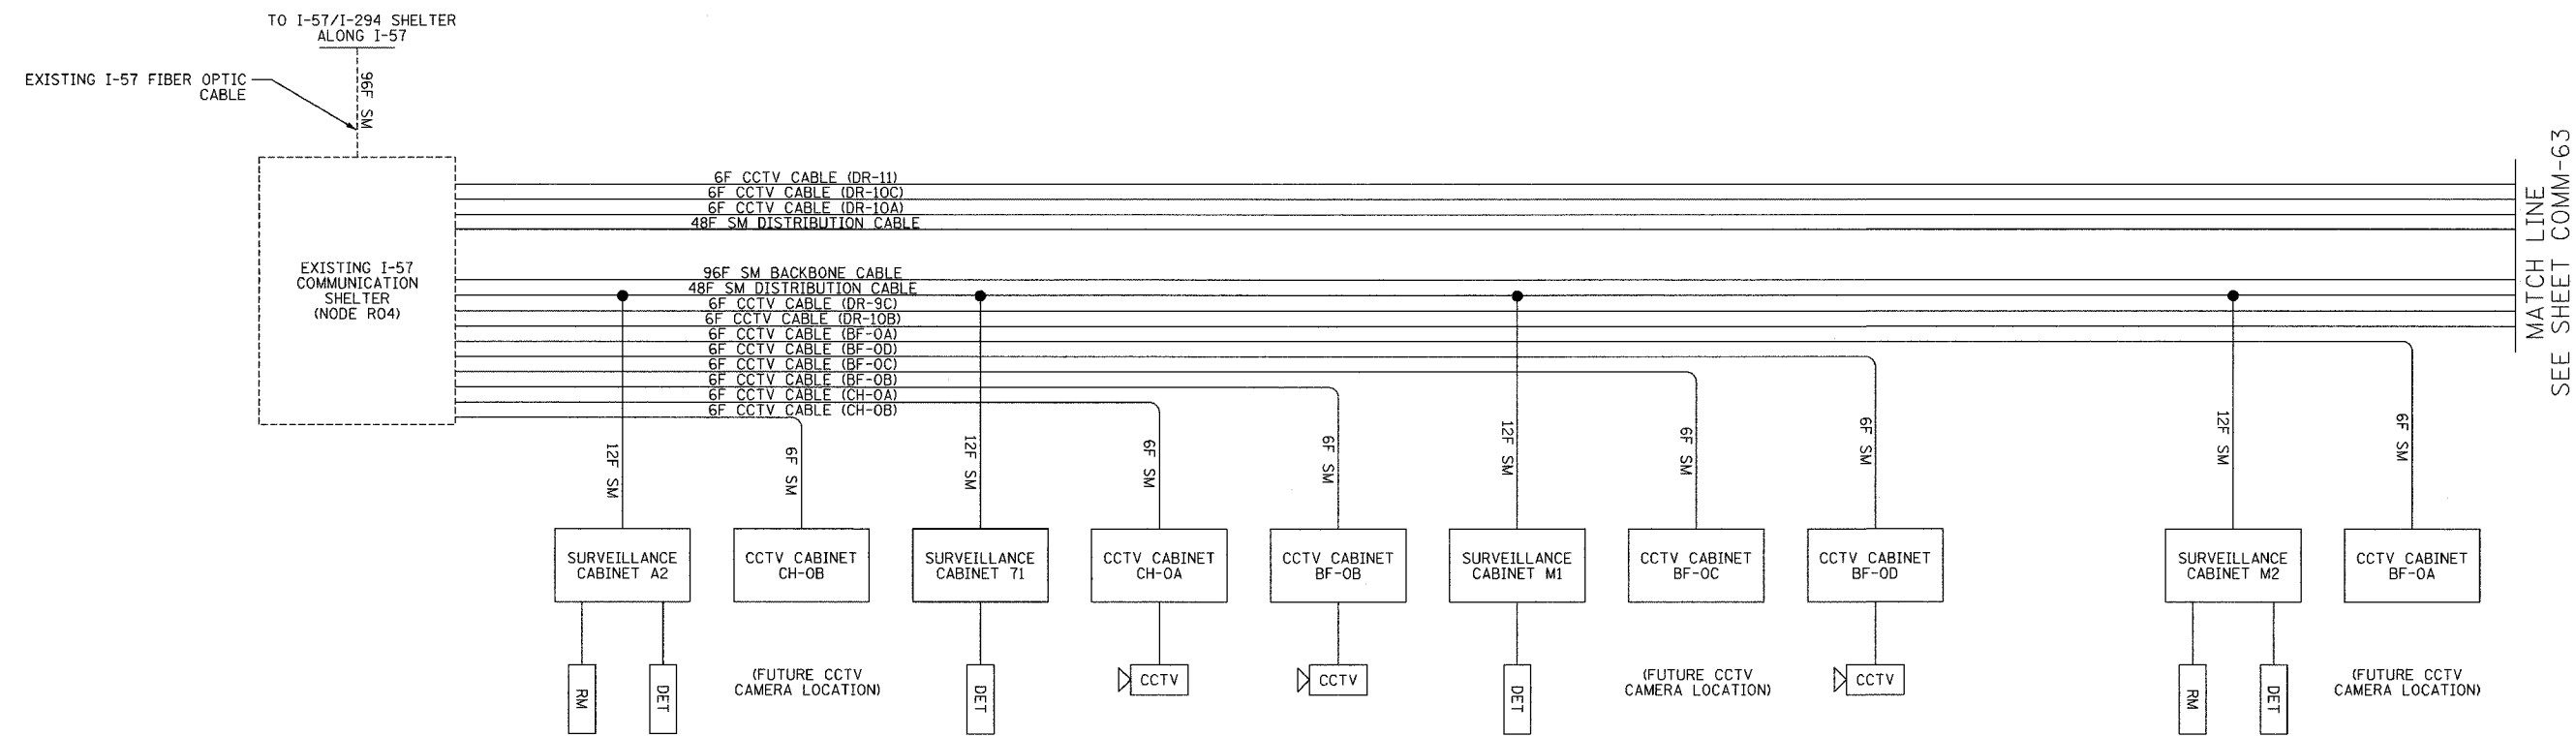

MATCH LINE  
SEE SHEET COMM-63

- LEGEND**
- EXISTING EQUIPMENT
  - PROPOSED EQUIPMENT
- DMS DYNAMIC MESSAGE SIGN SITE  
DET VEHICLE DETECTOR SITE  
RM RAMP METER SITE

**LEGEND:**

1. THIS DRAWING DEPICTS THE FIBER OPTIC SPLICING DETAILS. FOR FIBER OPTIC CABLE INSTALLATION DETAILS, SEE SHEETS COMM-01 THRU COMM-52. FOR SURVEILLANCE EQUIPMENT INSTALLATION DETAILS, SEE SHEETS DET-01 THRU DET-47. FOR CCTV EQUIPMENT INSTALLATION DETAILS, SEE SHEETS CCTV-01 THRU CCTV-34.

PIGTAIL FIBER NO.	FUNCTION	APPLICATION DESCRIPTION	SURVEILLANCE CABINET A2	SURVEILLANCE CABINET 71	SURVEILLANCE CABINET M1	SURVEILLANCE CABINET M2
1	IN TX	DATA CIRCUIT	R03-R04 14S	R03-R04 9N	R03-R04 6S	R03-R04 1N
2	IN RX		R03-R04 13S	R03-R04 10N	R03-R04 5S	R03-R04 2N
3	OUT RX		R03-R04 14N	R03-R04 9S	R03-R04 6N	R03-R04 1S
4	OUT TX		R03-R04 13N	R03-R04 10S	R03-R04 5N	R03-R04 2S
5		FUTURE	R03-R04 16S	R03-R04 11N	R03-R04 8S	R03-R04 3N
6			R03-R04 15S	R03-R04 12N	R03-R04 7S	R03-R04 4N
7			R03-R04 16N	R03-R04 11S	R03-R04 8N	R03-R04 3S
8			R03-R04 15N	R03-R04 12S	R03-R04 7N	R03-R04 4S
9	IN TX	DMS				
10	IN RX					
11	OUT RX					
12	OUT TX					

COMM-62

**Edwards AND Kelcey**  
ONE NORTH FRANKLIN  
CHICAGO, IL 60606  
PHONE: (312) 251-3000  
FAX: (312) 251-3015  
WEB: WWW.EKCORP.COM

REVISIONS	
NAME	DATE
REVISION	02/11/05

ILLINOIS DEPARTMENT OF TRANSPORTATION  
F.A.I. 94/90 (DAN RYAN EXPRESSWAY)  
31st STREET to I-57

FIBER OPTIC SCHEMATIC  
(SHEET 1 OF 8)

SCALE: NTS  
DATE: October 29, 2004

DRAWN BY: DHI  
CHECKED BY: JEZ

02/08/2005 04:24:47 PM