
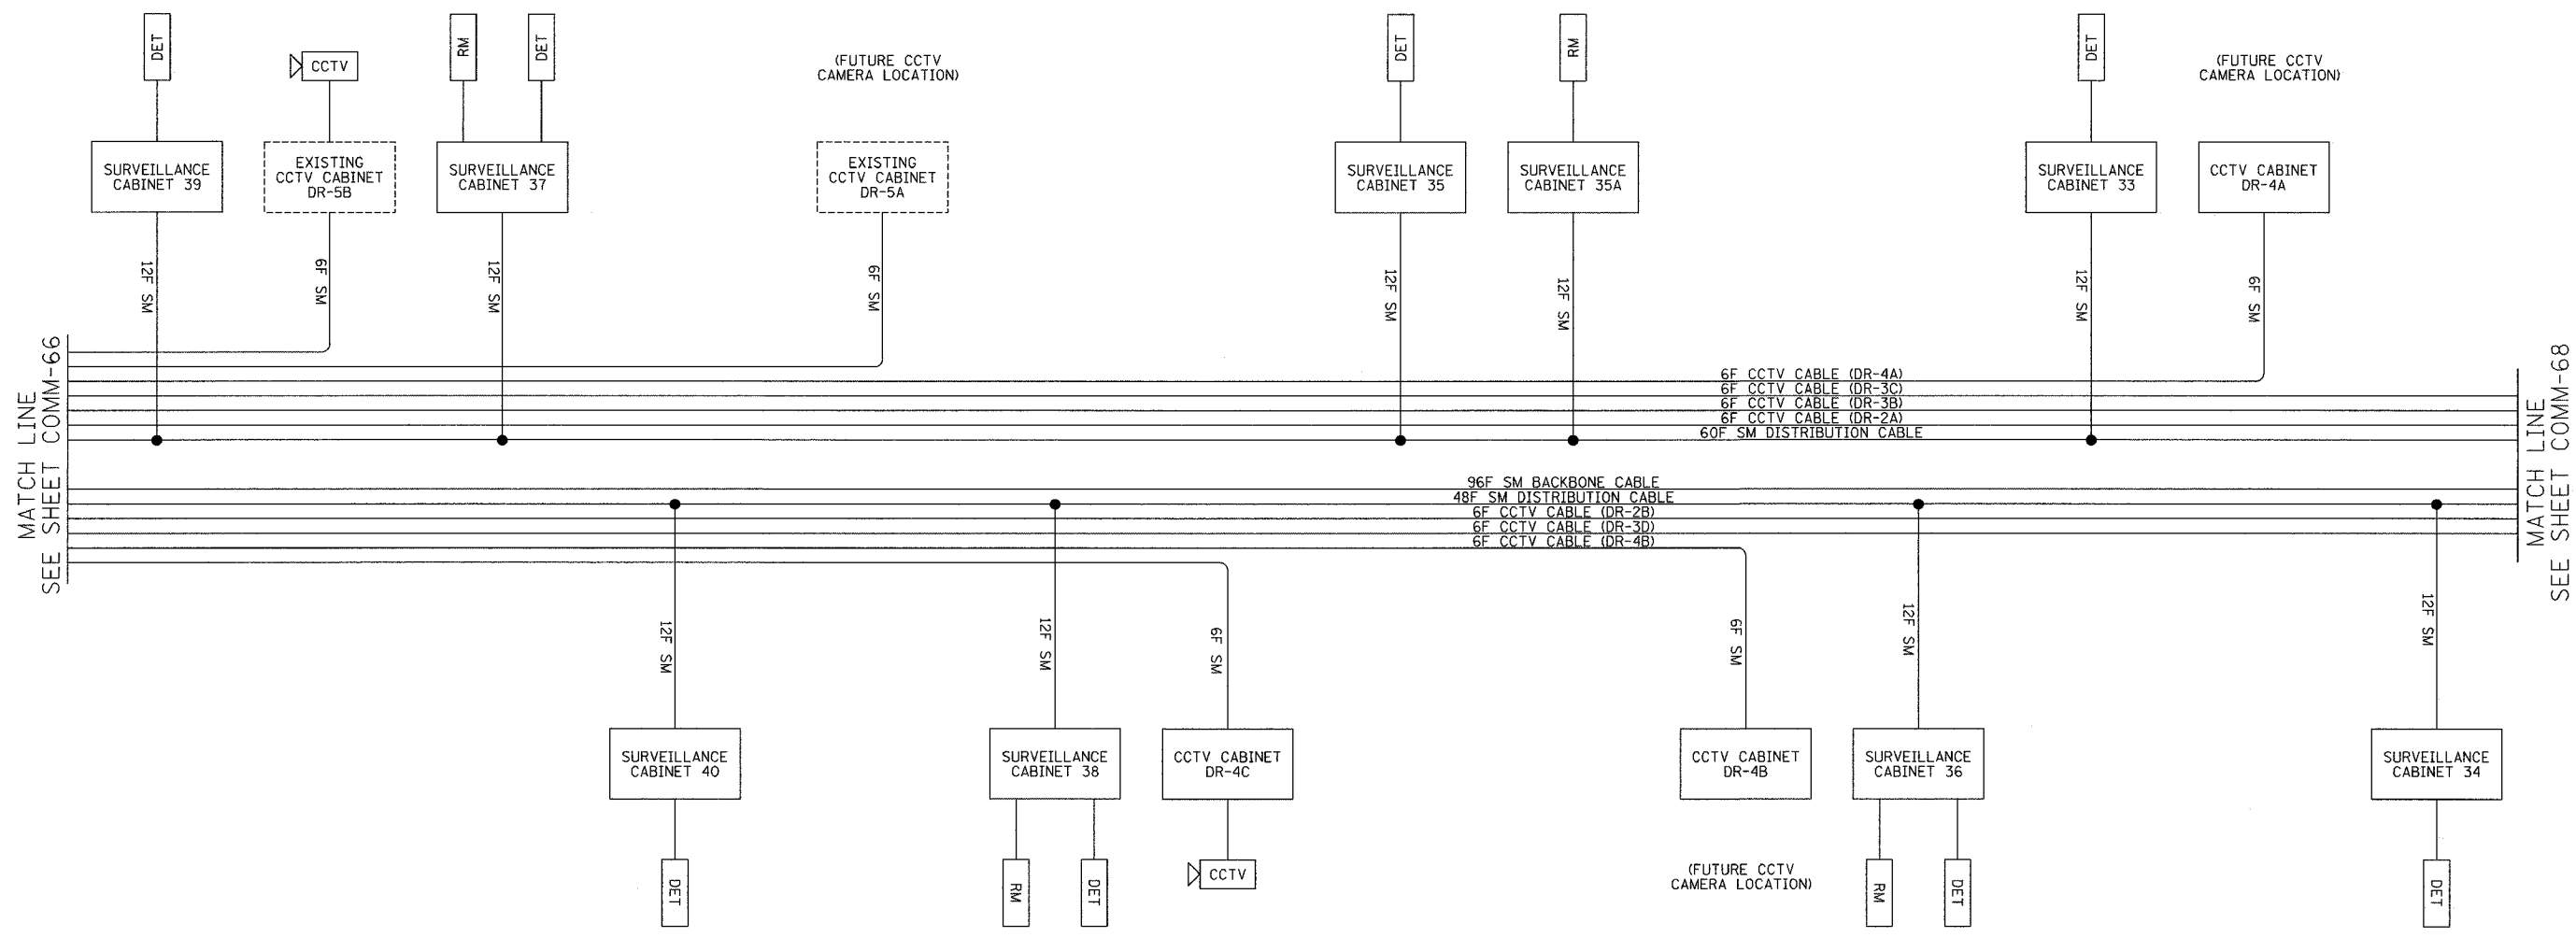


SECTION	COUNTY	TOTAL SHEETS	SHEET NO.
2003-03II	COOK	976	833
STA. TO STA.		FED. AID PROJECT	
62583			

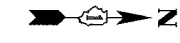

LEGEND
 --- EXISTING EQUIPMENT
 --- PROPOSED EQUIPMENT
 DMS DYNAMIC MESSAGE SIGN SITE
 DET VEHICLE DETECTOR SITE
 RM RAMP METER SITE

LEGEND:
 1. THIS DRAWING DEPICTS THE FIBER OPTIC SPLICING DETAILS. FOR FIBER OPTIC CABLE INSTALLATION DETAILS, SEE SHEETS COMM-01 THRU COMM-52. FOR SURVEILLANCE EQUIPMENT INSTALLATION DETAILS, SEE SHEETS DET-01 THRU DET-47. FOR CCTV EQUIPMENT INSTALLATION DETAILS, SEE SHEETS CCTV-01 THRU CCTV-34.

PICTAIL FIBER NO.	FUNCTION	APPLICATION DESCRIPTION	SURVEILLANCE CABINET 39												SURVEILLANCE CABINET 37												SURVEILLANCE CABINET 40												SURVEILLANCE CABINET 38												SURVEILLANCE CABINET 35												SURVEILLANCE CABINET 35A												SURVEILLANCE CABINET 36												SURVEILLANCE CABINET 33												SURVEILLANCE CABINET 34											
			SURVEILLANCE CABINET 39												SURVEILLANCE CABINET 37												SURVEILLANCE CABINET 40												SURVEILLANCE CABINET 38												SURVEILLANCE CABINET 35												SURVEILLANCE CABINET 35A												SURVEILLANCE CABINET 36												SURVEILLANCE CABINET 33												SURVEILLANCE CABINET 34											
1	IN TX	DATA CIRCUIT	R01-R02 18S	R01-R02 13N	R01-R03 6S	R01-R03 1N	R01-R02 10S	R01-R02 5N	R01-R03 17N	R01-R02 2S	R01-R03 14S	R01-R02 17S	R01-R02 14N	R01-R03 5S	R01-R03 2N	R01-R02 9S	R01-R02 6N	R01-R03 18N	R01-R02 1S	R01-R03 13S	R01-R02 18N	R01-R02 13S	R01-R03 6N	R01-R03 1S	R01-R02 10N	R01-R02 5S	R01-R03 17S	R01-R02 2N	R01-R03 14N	R01-R02 17N	R01-R02 14S	R01-R03 5N	R01-R03 2S	R01-R02 9N	R01-R02 6S	R01-R03 18S	R01-R02 1N	R01-R03 13N	R01-R02 20S	R01-R02 15N	R01-R03 8S	R01-R03 3N	R01-R02 12S	R01-R02 7N	R01-R03 19N	R01-R02 4S	R01-R03 16S	R01-R02 10S	R01-R02 16N	R01-R03 7S	R01-R03 4N	R01-R02 11S	R01-R02 8N	R01-R03 20N	R01-R02 3S	R01-R03 15S	R01-R02 20N	R01-R02 15S	R01-R03 8N	R01-R03 3S	R01-R02 12N	R01-R02 7S	R01-R03 19S	R01-R02 4N	R01-R03 16N	R01-R02 19N	R01-R02 16S	R01-R03 7N	R01-R03 4S	R01-R02 11N	R01-R02 8S	R01-R03 20S	R01-R02 3N	R01-R03 15N																																				
2	IN RX	
3	OUT RX	
4	OUT TX	
5		FUTURE	
6	
7	
8	
9	IN TX	DMS	
10	IN RX	
11	OUT RX	
12	OUT TX	

Edwards AND Kelcey
 ONE NORTH FRANKLIN
 CHICAGO, IL 60606
 PHONE: (312) 251-3000
 FAX: (312) 251-3015
 WEB: WWW.EKCORP.COM

REVISIONS	
NAME	DATE
REVISION	02/11/05

ILLINOIS DEPARTMENT OF TRANSPORTATION
 F.A.I. 94/90 (DAN RYAN EXPRESSWAY)
 31st STREET to I-57
 FIBER OPTIC SCHEMATIC
 (SHEET 6 OF 8)
 SCALE: NTS
 DATE: October 29, 2004
 DRAWN BY: DHI
 CHECKED BY: JEZ

COMM-67

02/08/2005 04:24:47 PM