



F.A.I. RTE.	SECTION	COUNTY	TOTAL SHEETS	SHEET NO.
94/90	2003-0311	COOK	976	845
STA.	TO STA.			
FED. ROAD DIST. NO.	ILLINOIS	FED. AID PROJECT		
62583				

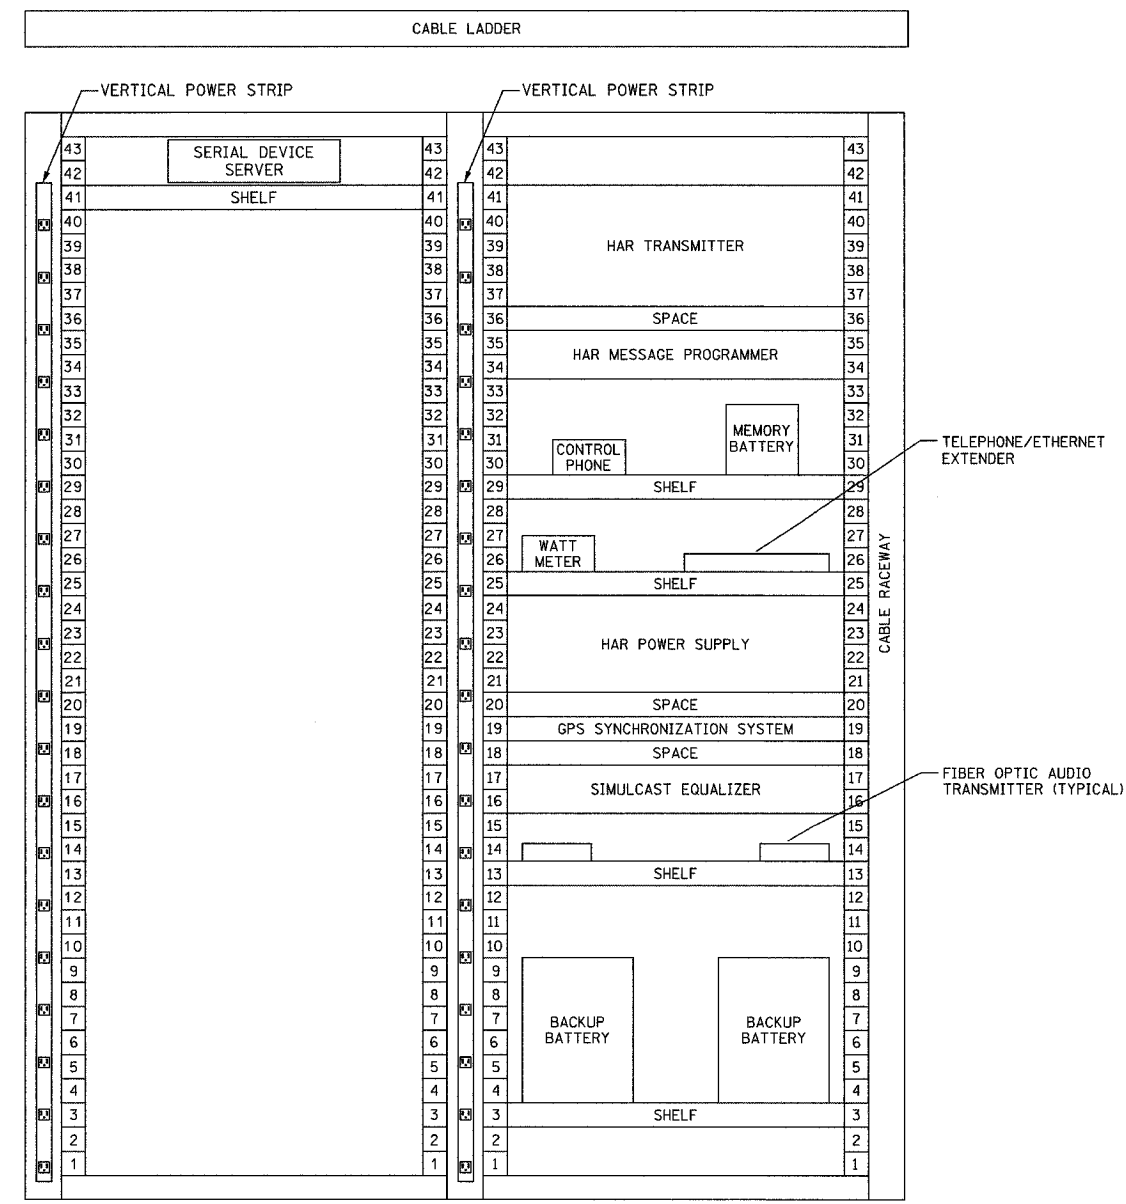

EQUIPMENT RACK ELEVATION
NOT TO SCALE

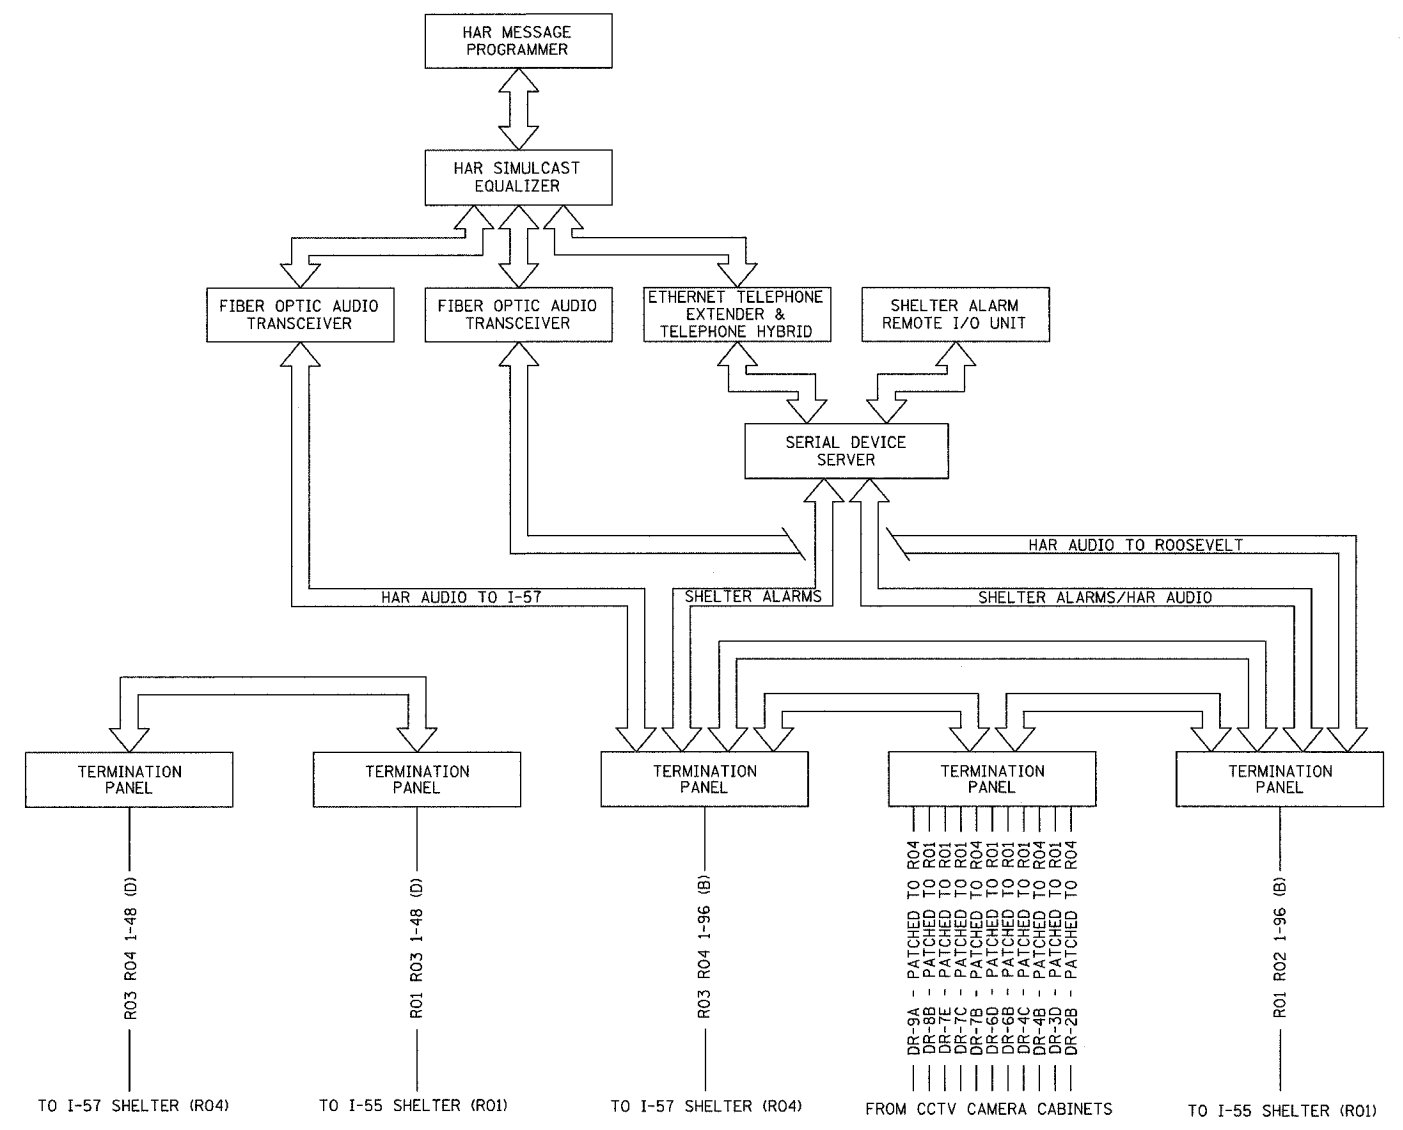

EAST SHELTER (R03) INTERCONNECTION DIAGRAM
NOT TO SCALE

ABBREVIATIONS
(B) BACKBONE
(D) DISTRIBUTION
HAR HIGHWAY ADVISORY RADIO

NOTES:
1. SEE SHEETS COMM-114 THRU COMM-117 FOR FIBER OPTIC CABLE PATCHING AND TERMINATION DETAILS.
2. ALL INSTALLED HARDWARE SHALL HAVE ENGRAVED NAMEPLATES WITH AN ATTACHMENT METHOD AND DESIGNATION APPROVED BY THE ENGINEER.

REVISIONS	
NAME	DATE
REVISION 1	12/17/04

ILLINOIS DEPARTMENT OF TRANSPORTATION
F.A.I. 94/90 (DAN RYAN EXPRESSWAY)
31st STREET to I-57

EAST SHELTER (R03)
EQUIPMENT INTERCONNECT DETAILS

SCALE: NOT TO SCALE
DATE: October 29, 2004
DRAWN BY: DHI
CHECKED BY: JEZ

Edwards AND Kelcey
ONE NORTH FRANKLIN
CHICAGO, IL 60606
PHONE: (312) 251-3000
FAX: (312) 251-3015
WEB: WWW.EKCORP.COM

COMM-79

12/15/2004 01:50:07 PM