


F.A.I. RTE.	SECTION	COUNTY	TOTAL SHEETS	SHEET NO.
94/90	2003-0311	COOK	976	862
STA.	TO STA.			
FED. ROAD DIST. NO.	ILLINOIS	FED. AID PROJECT		
62583				

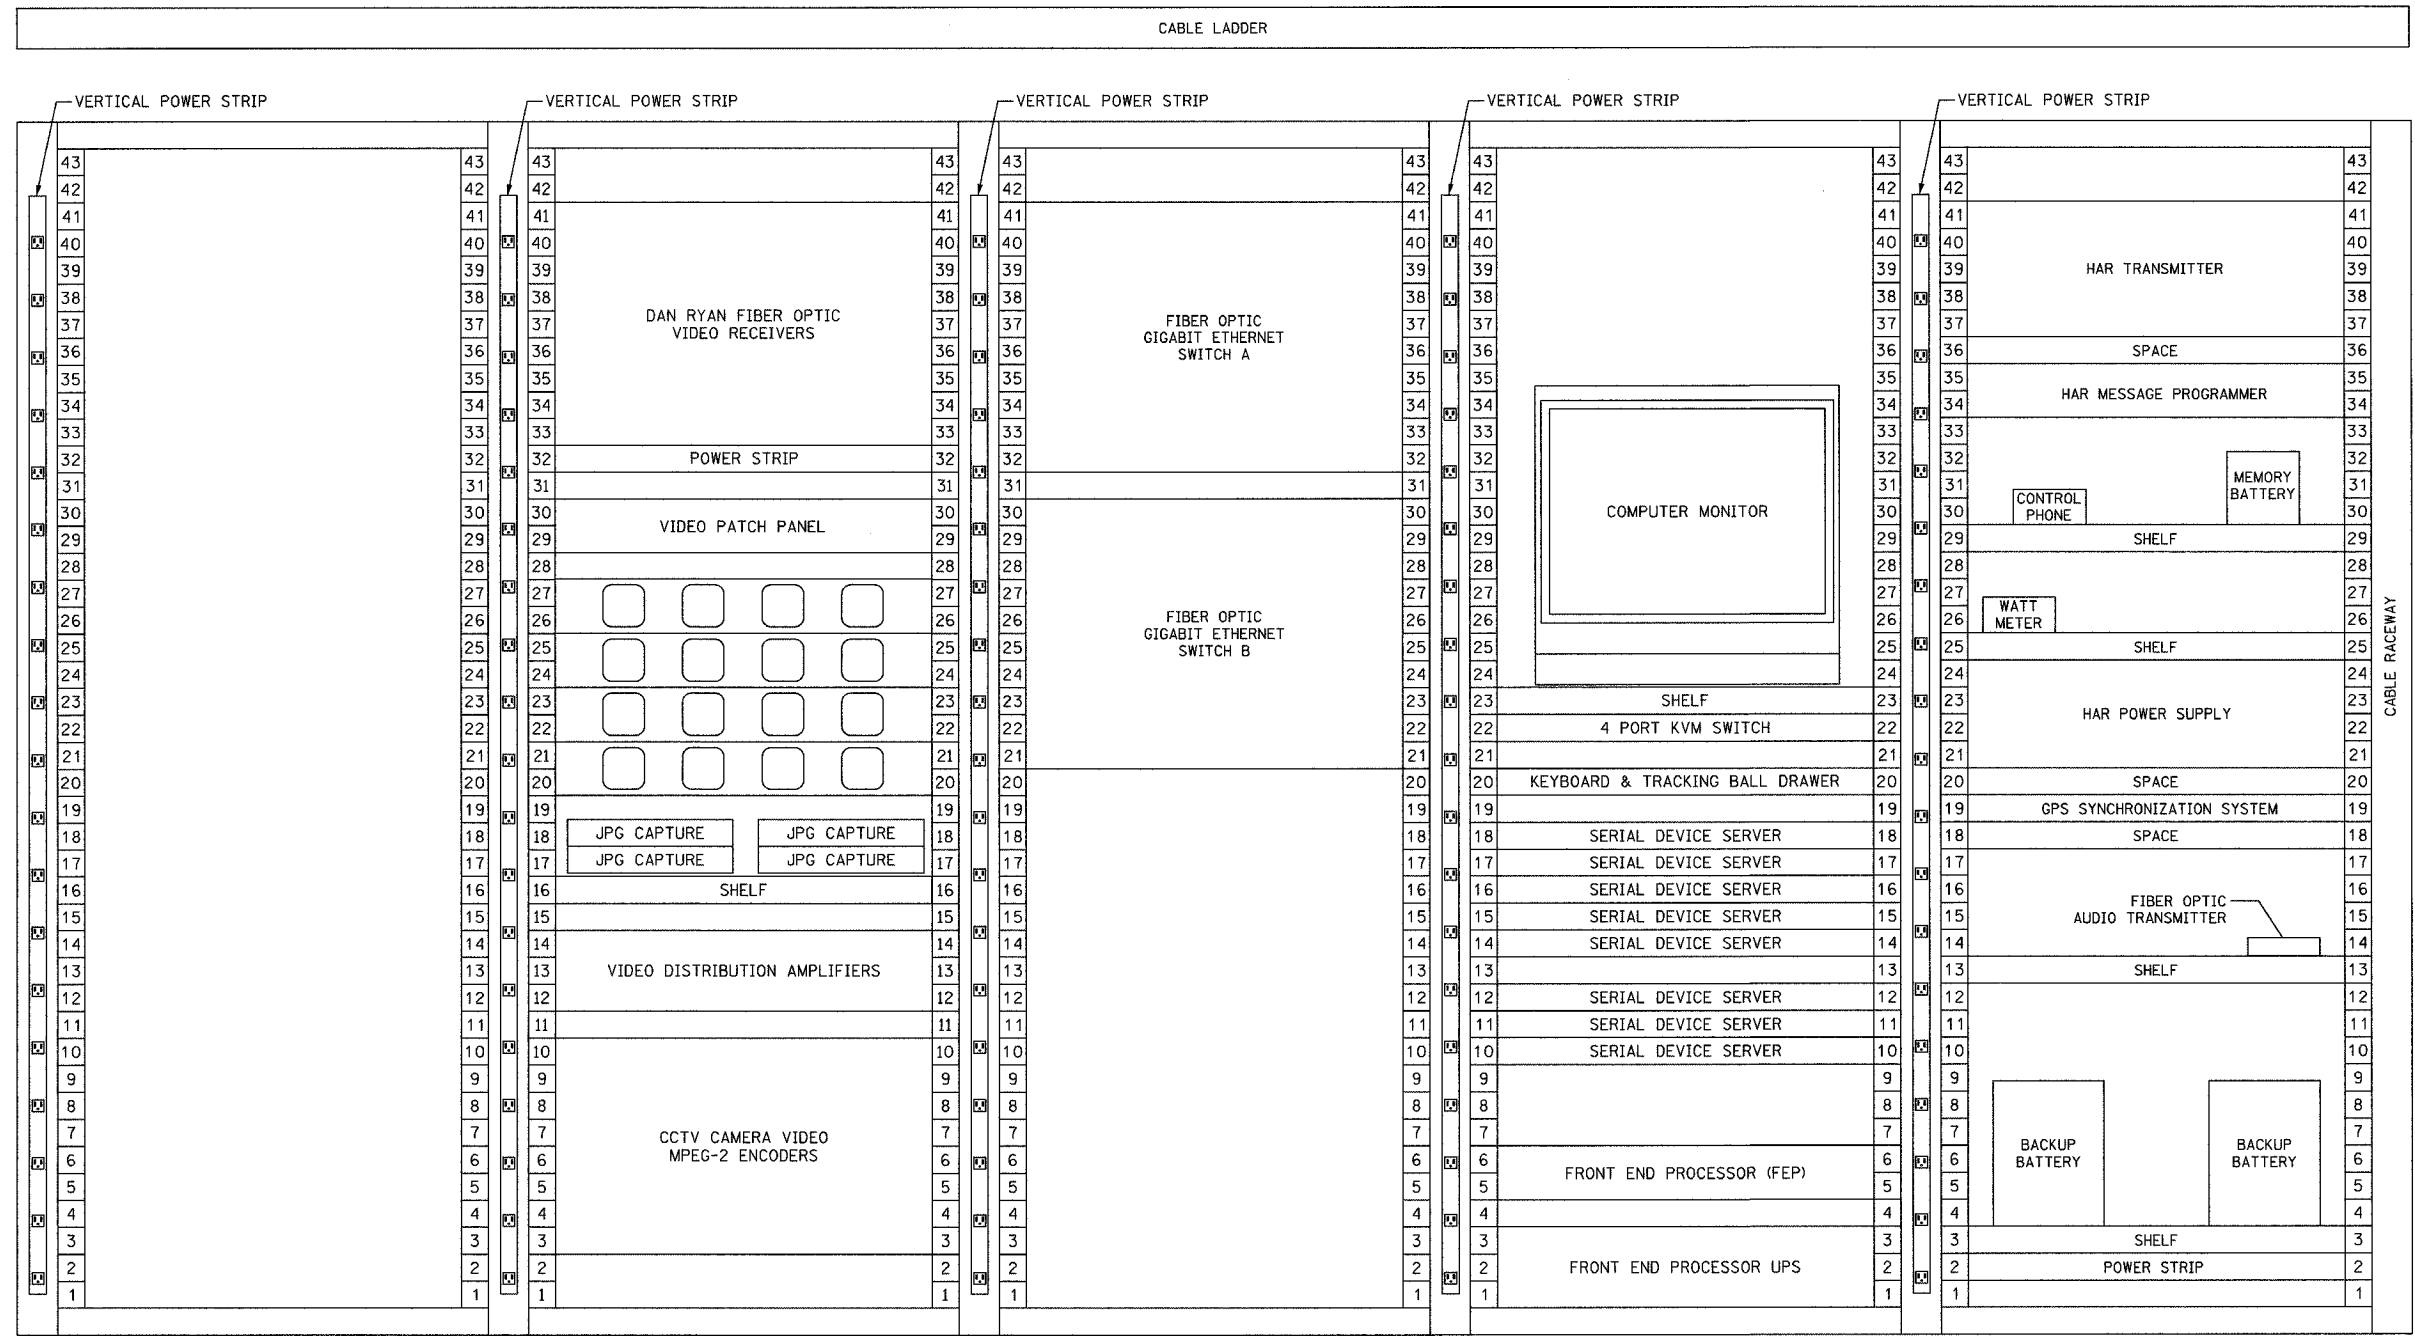

ABBREVIATIONS
 (B) BACKBONE
 (D) DISTRIBUTION
 FO FIBER OPTIC
 HAR HIGHWAY ADVISORY RADIO
 KVM KEYBOARD/VIDEO/MOUSE

NOTES:
 1. FOR I-57 SHELTER CCTV DISTRIBUTION SUBSYSTEM WIRING DIAGRAM, SEE SHEET COMM-71.
 2. FOR I-57 SHELTER TRAFFIC SUVEILLANCE SYSTEM WIRING DIAGRAM, SEE SHEET COMM-73.
 3. ALL INSTALLED HARDWARE SHALL HAVE ENGRAVED NAMEPLATES WITH AN ATTACHMENT METHOD AND DESIGNATION APPROVED BY THE ENGINEER.

REVISIONS	
NAME	DATE
REVISION 1	12/17/04

ILLINOIS DEPARTMENT OF TRANSPORTATION
 F.A.I. 94/90 (DAN RYAN EXPRESSWAY)
 31st STREET to I-57
 I-57 SHELTER (R04)
 EQUIPMENT RACK ELEVATION
 SCALE: NOT TO SCALE
 DATE: October 29, 2004
 DRAWN BY: DHI
 CHECKED BY: JEZ

Edwards AND Kelcey
 ONE NORTH FRANKLIN
 CHICAGO, IL 60606
 PHONE: (312) 251-3000
 FAX: (312) 251-3015
 WEB: WWW.EXCORP.COM

COMM-96

12/15/2004 01:51:33 PM