


F.A.I. RTE.	SECTION	COUNTY	TOTAL SHEETS	SHEET NO.
90/94	2003-0311	COOK	976	902
STA.	TO STA.			
FED. ROAD DIST. NO. 1	ILLINOIS	FED. AID PROJECT		

62583

NOTES:

- SEE DRAWINGS ME-01 AND ME-02 FOR ELECTRICAL SYMBOLS AND ABBREVIATIONS.
- FIBER OPTIC CABLES AND SWITCHES MUST BE AS SHOWN IN THE COMMUNICATIONS DRAWINGS AND SPECIFICATIONS.
- SEE DRAWINGS DMS-01 THROUGH DMS-08, DYNAMIC MESSAGE SIGN SITE LAYOUT, FOR CONDUIT AND CABLE SIZES.
- A DEDICATED LEASED LINE CONNECTION AND MODEM WILL BE TEMPORARILY USED FOR SIGNS DMS-30, DMS-02, DMS-03E, DMS-03IE, DMS-32E, DMS-04E, AND DMS-08. TEMPORARY CONNECTIONS WILL REQUIRE FIBER OPTIC DATA TRANSCEIVERS ONCE THE COMMUNICATION NETWORK IS IN PLACE.
- PDA'S LOCATED IN CABINETS SERVING TWO SIGNS SHALL BE CONFIGURED TO ACCOMODATE THE SECOND SIGN OR A SECOND PDA WILL BE REQUIRED. IN EITHER CASE NO ADDITIONAL COMPENSATION SHALL BE MADE.

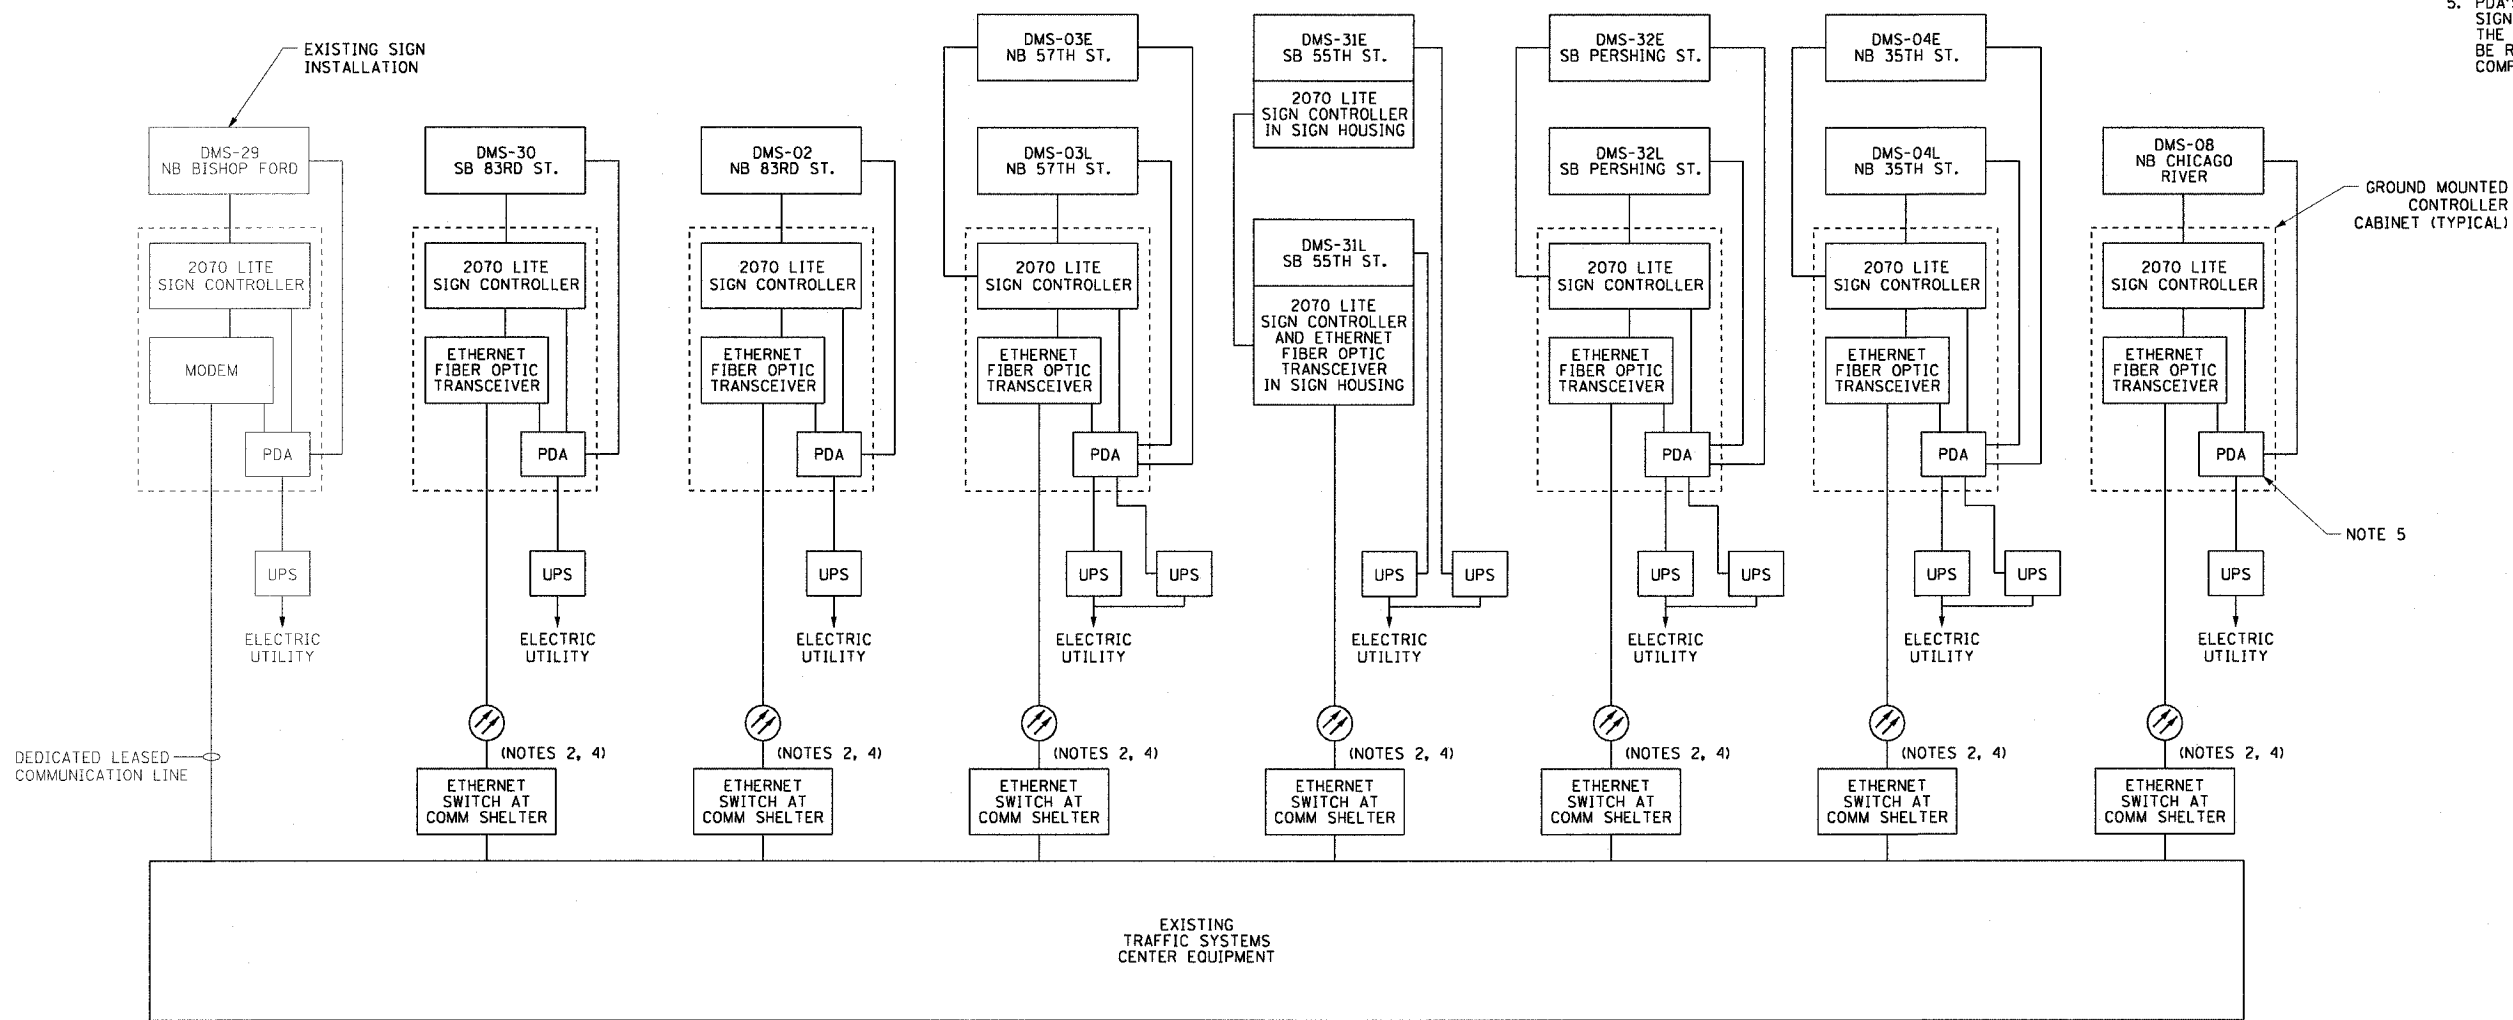

REVISIONS	
NAME	DATE
REVISION	1/21/05
REVISION	2/11/05

ILLINOIS DEPARTMENT OF TRANSPORTATION
F.A.I. 90/94 (DAN RYAN EXPRESSWAY)
31st STREET TO I-57

DYNAMIC MESSAGE SIGN SYSTEM DIAGRAM

SCALE: NOT TO SCALE
DATE: October 29, 2004
DRAWN BY: HAR
CHECKED BY: BMW



DT-07

02/10/2005 04:27:44 PM