


INBOUND SIGNS

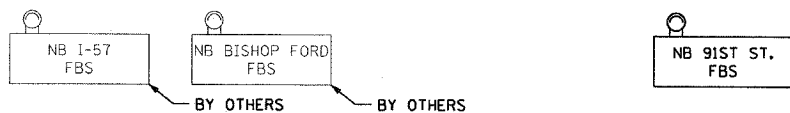


OUTBOUND SIGNS



F.A.I. RTE.	SECTION	COUNTY	TOTAL SHEETS	SHEET NO.
90/94	2003-0311	COOK	976	922
STA.	TO STA.			
FED. ROAD DIST. NO. 1	ILLINOIS	FED. AID PROJECT		

- 62583
- NOTES:
- SEE DRAWINGS ME-01 AND ME-02 FOR ELECTRICAL SYMBOLS AND ABBREVIATIONS.
 - EXISTING COMMUNICATION CIRCUIT CONNECTED TO SIMULCAST EQUALIZER TO BE REUSED AFTER RELOCATION OF EQUALIZER FROM THE COMMUNICATION CENTER TO THE SKYWAY COMMUNICATION SHELTER.
 - THE SWITCHES, FIBER OPTIC CABLE AND ALL COMMUNICATION NETWORK INTERFACES WILL BE AS SPECIFIED IN THE COMMUNICATION DRAWINGS AND SPECIFICATIONS.
 - EXISTING SIMULCAST EQUALIZER IN COMMUNICATION CENTER TO BE RELOCATED TO SKYWAY COMMUNICATION SHELTER ONCE THE NEW FIBER OPTIC NETWORK CONNECTIONS ARE IN PLACE.

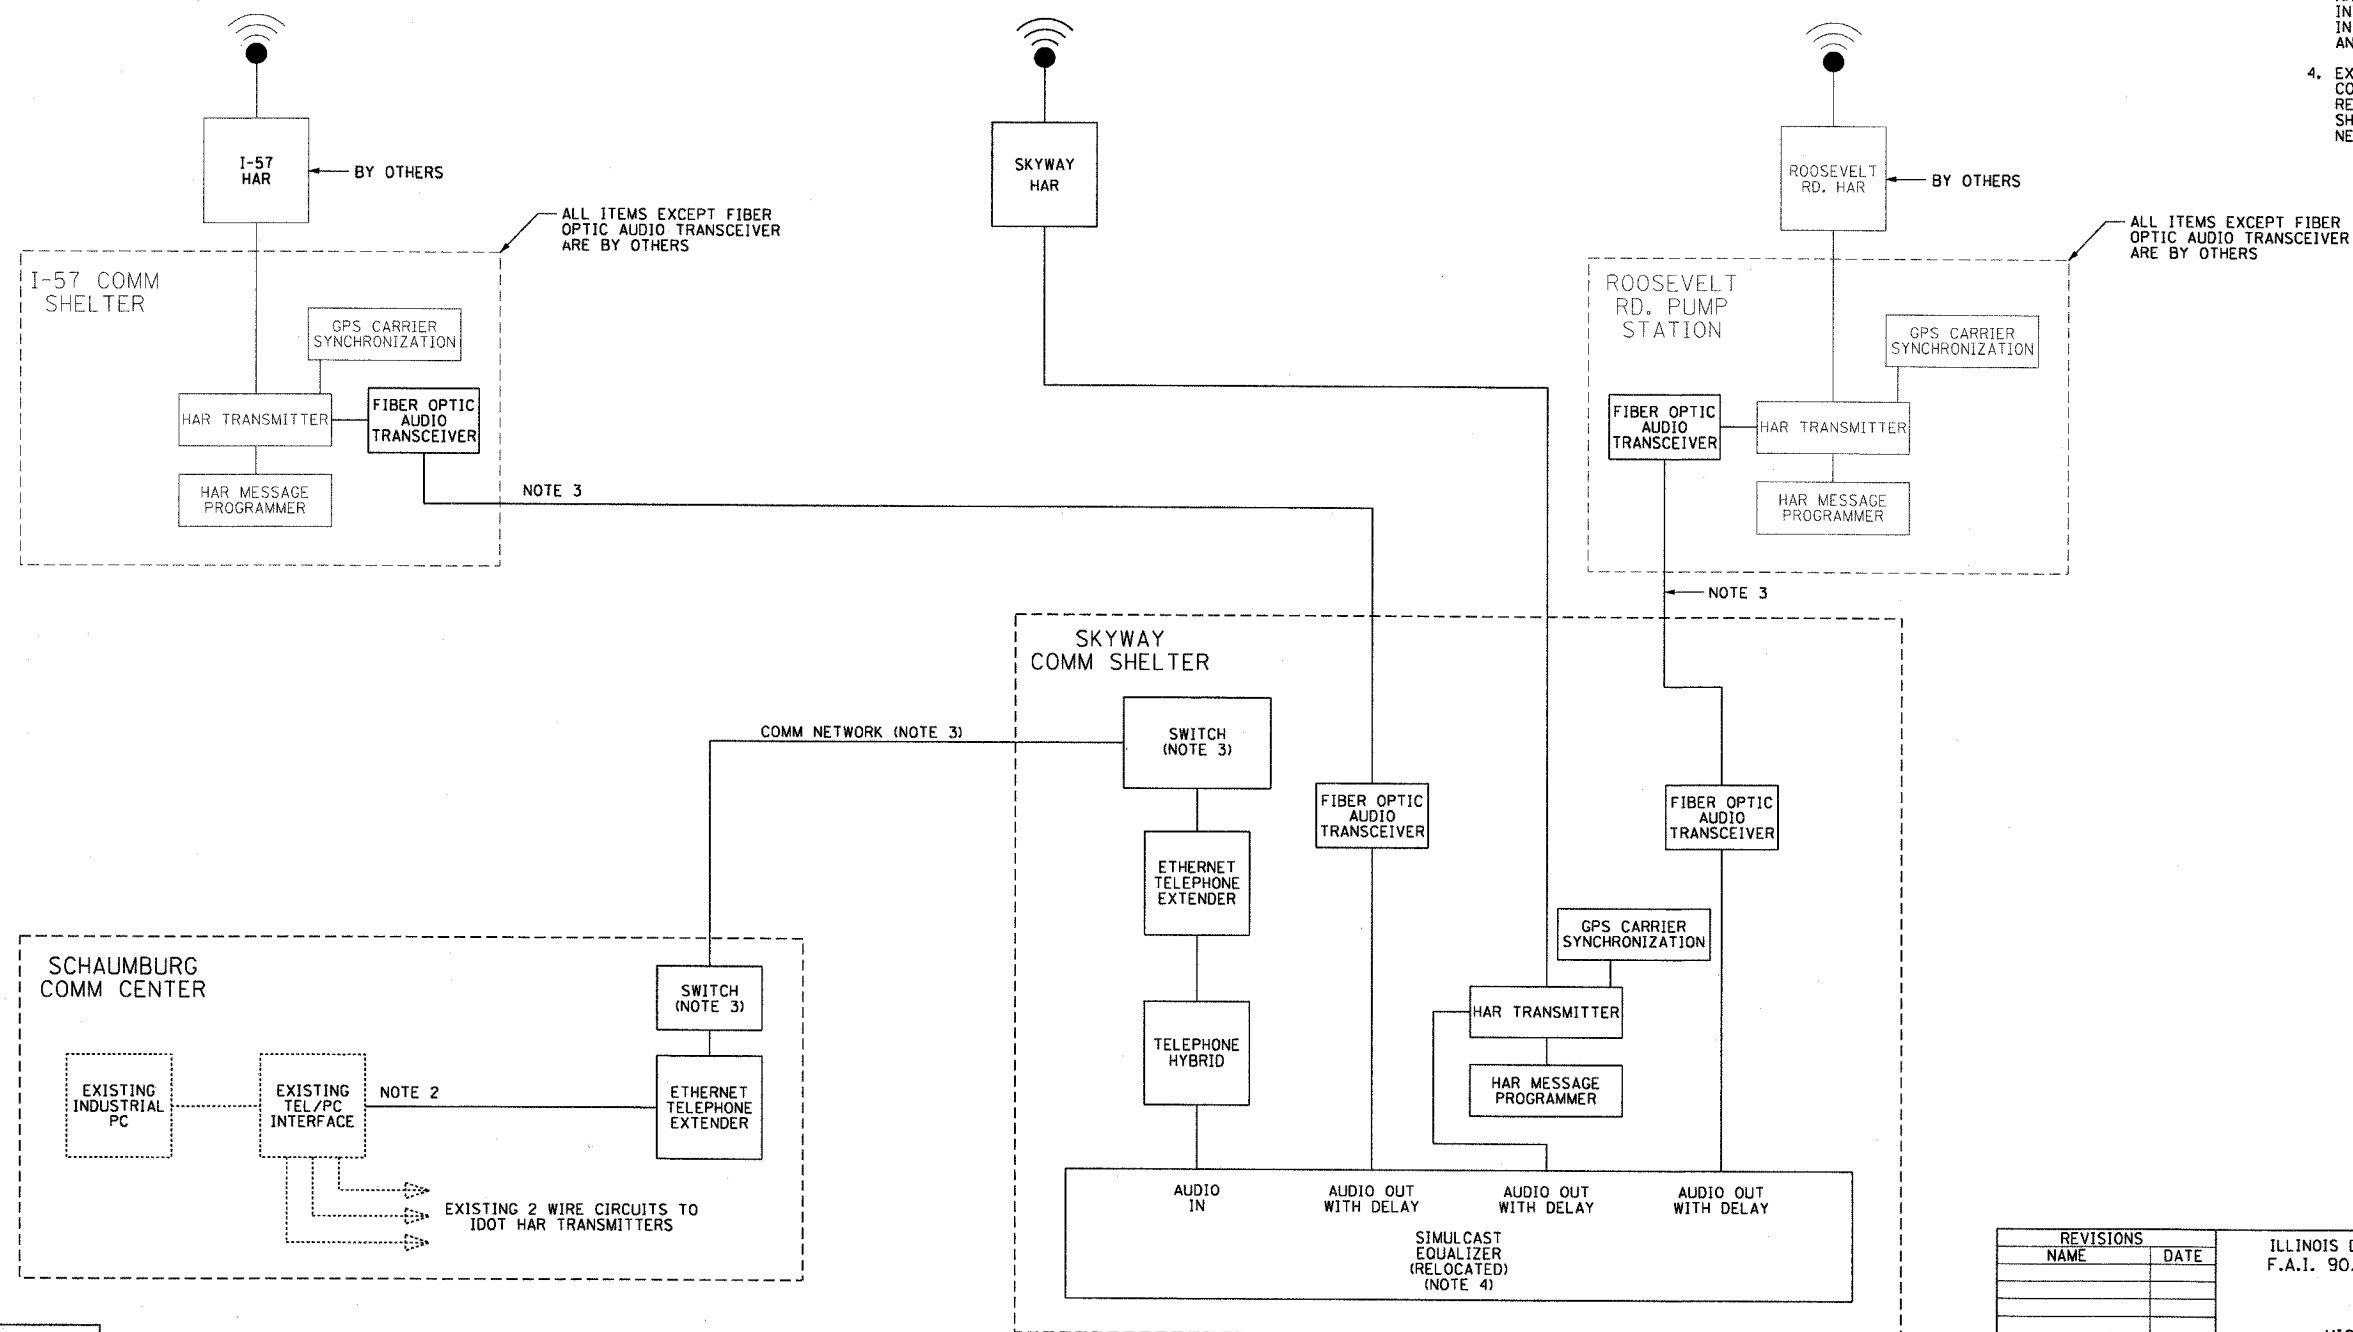

REVISIONS	
NAME	DATE

DT-18

ILLINOIS DEPARTMENT OF TRANSPORTATION
F.A.I. 90/94 (DAN RYAN EXPRESSWAY)
31st STREET TO I-57

HIGHWAY ADVISORY RADIO
SYSTEM DIAGRAM

SCALE: NONE
DATE: October 29, 2004

DRAWN BY: BHP
CHECKED BY: BMW