



F.A.I. RTE.	SECTION	COUNTY	TOTAL SHEETS	SHEET NO.
94/90	2003-0311	COOK	976	428
STA.	TO STA.			
FED. ROAD DIST. NO. - ILLINOIS	FED. AID PROJECT			
62583				

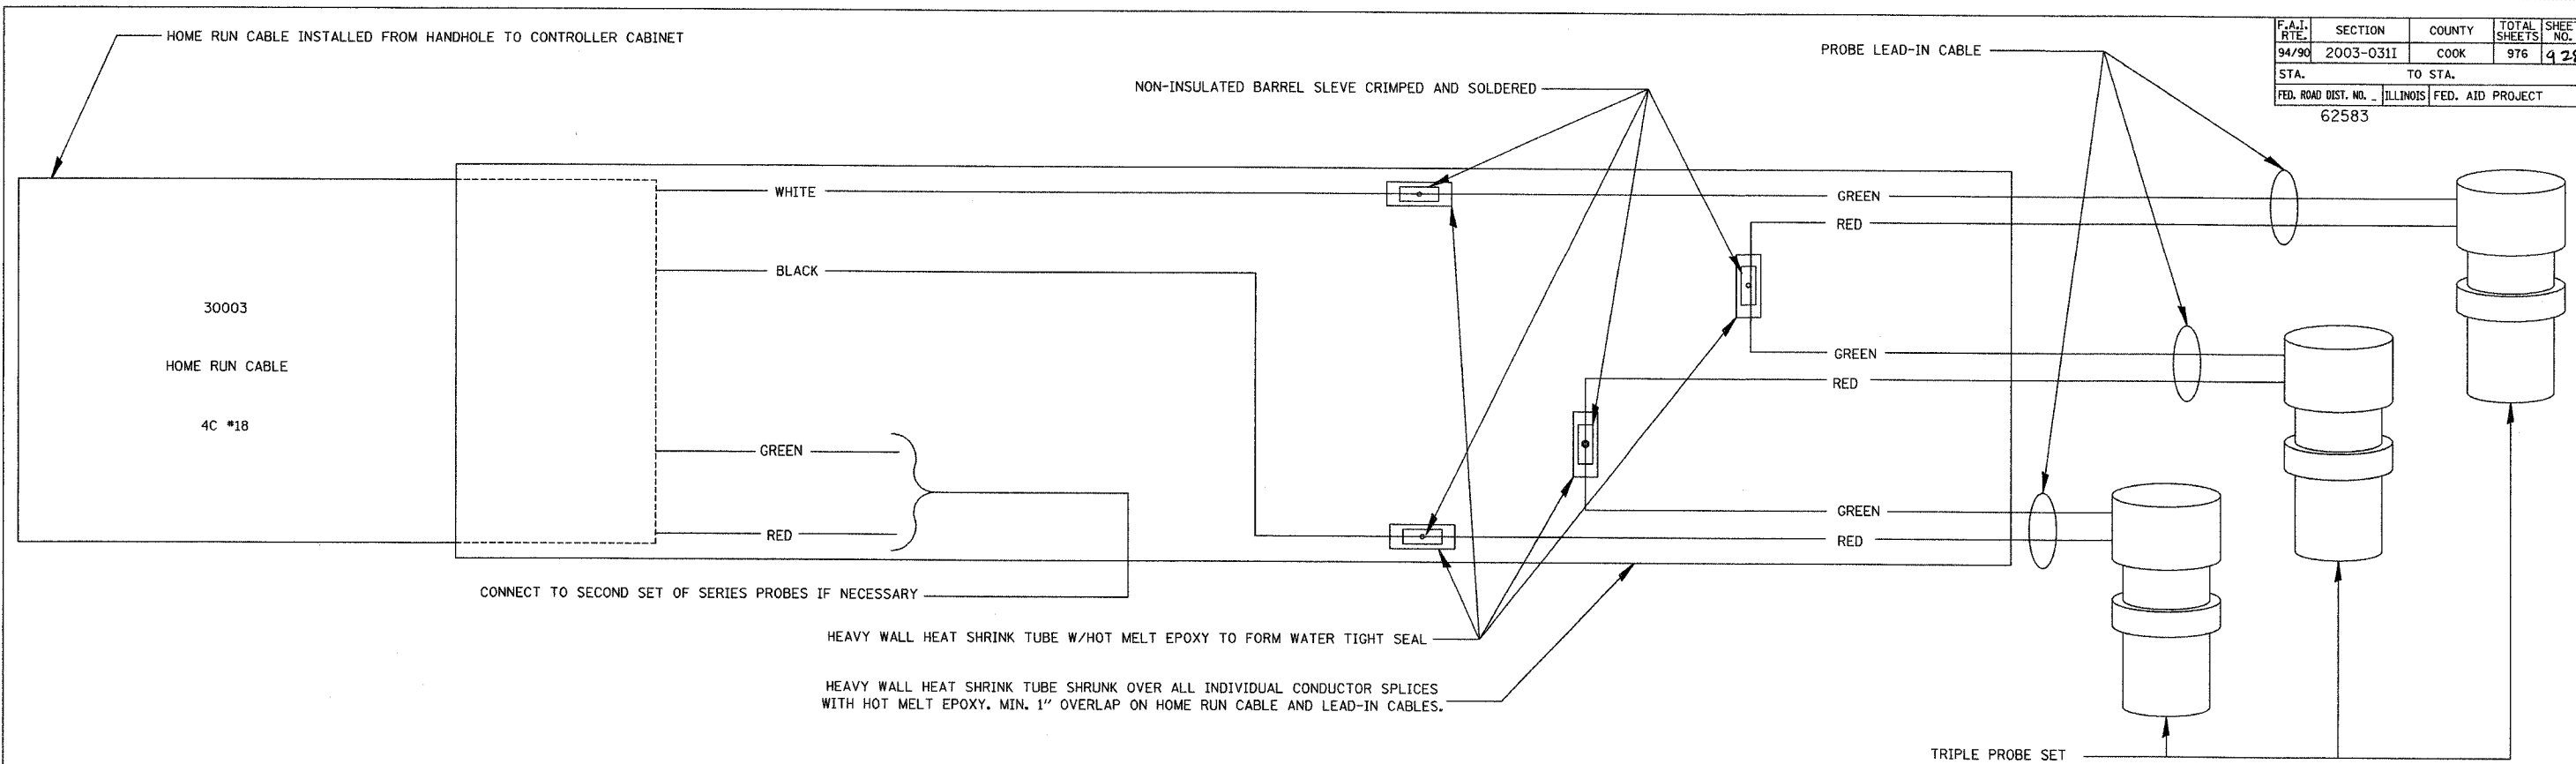

TYPICAL TRIPLE MAGNETO-INDUCTIVE VEHICLE SENSOR SERIES SPLICING DETAIL  
SINGLE LANE EXIT & ENTRANCES

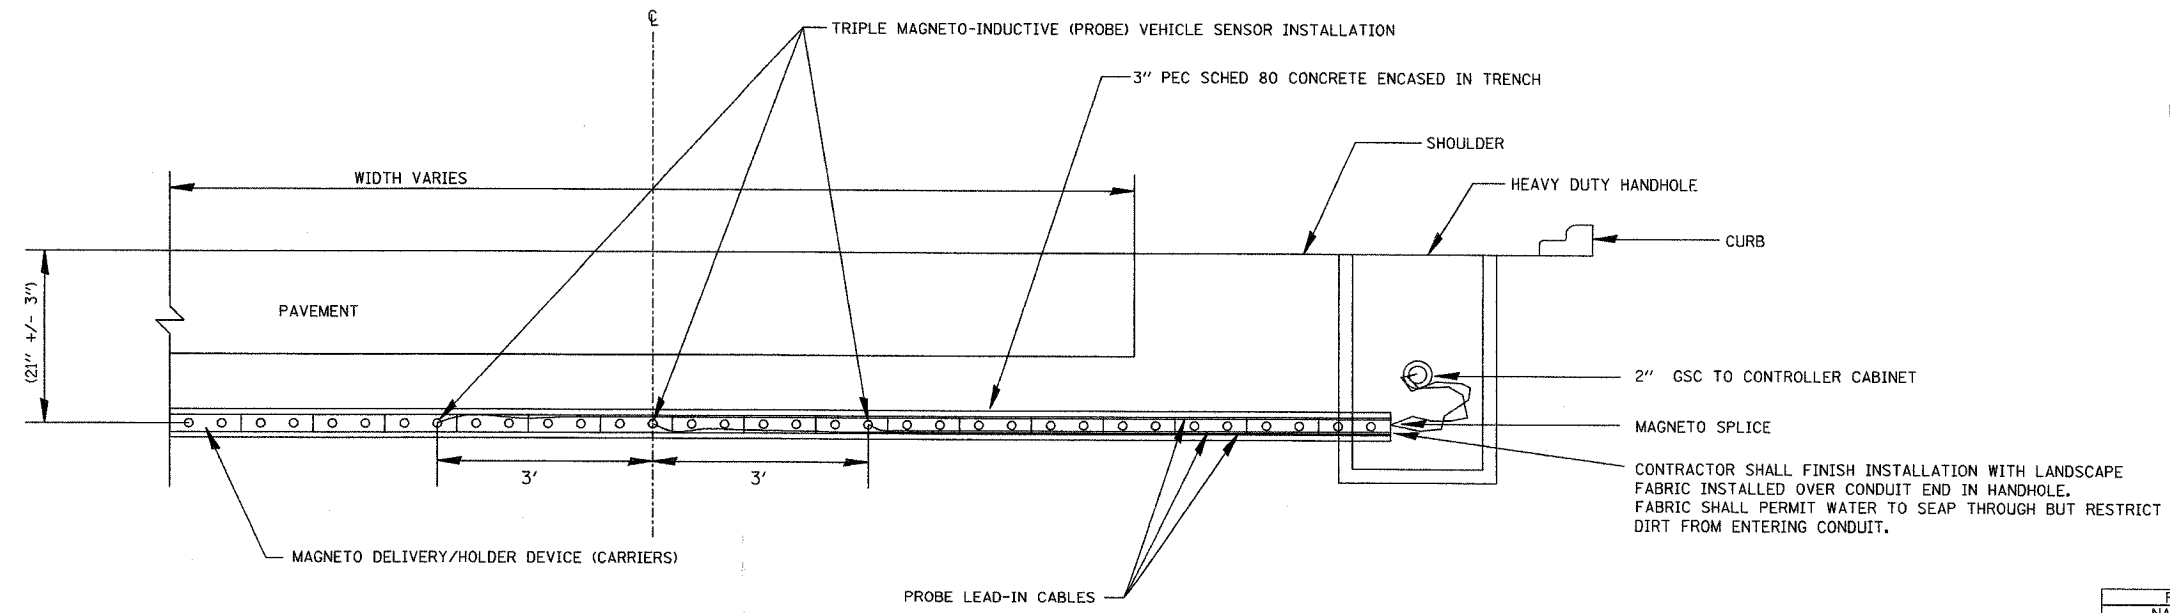

- NOTES:**
1. THE END OF THE 3" PEC OPPOSITE THE HANDHOLE SHOULD BE CAPPED.
  2. FOR 3" PEC CONCRETE ENCASED IN TRENCH DETAIL SEE SHEET DT-30.

DAN RYAN TYPICAL SINGLE LANE EXIT/ENTRANCE  
MULTI MAGNETO-INDUCTIVE VEHICLE SENSOR (PROBE) INSTALLATION

**Edwards  
and Kelcey**  
ONE NORTH FRANKLIN  
CHICAGO, IL 60606  
PHONE: (312) 251-3000  
FAX: (312) 251-3015  
WEB: WWW.EDCORP.COM

REVISIONS	NAME	DATE

DT-23A

ILLINOIS DEPARTMENT OF TRANSPORTATION  
F.A.I. 94/90 (DAN RYAN EXPRESSWAY)  
31st STREET TO I-57  
TYPICAL TRIPLE MAGNETO-INDUCTIVE  
VEHICLE SENSOR (MICROLOOP) - SINGLE LANE  
EXITS & ENTRANCES INSTALLATION  
SCALE: NTS  
DATE: October 29, 2004  
DRAWN BY: NB  
CHECKED BY: CTC

10/14/2004 09:24:10 AM