
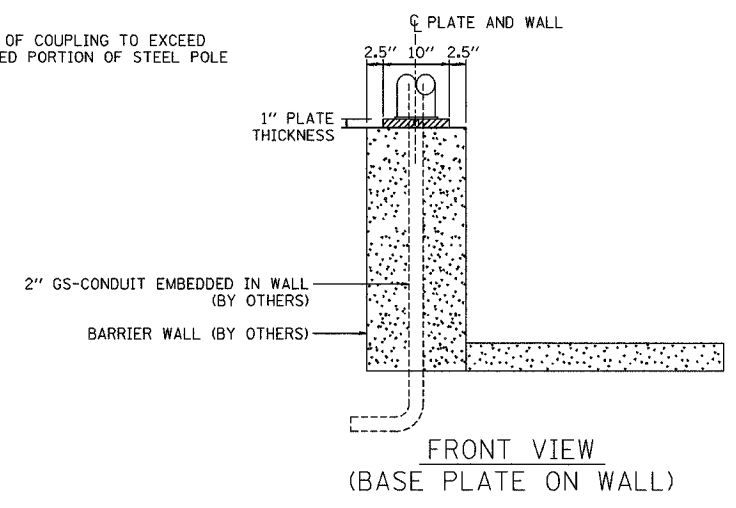
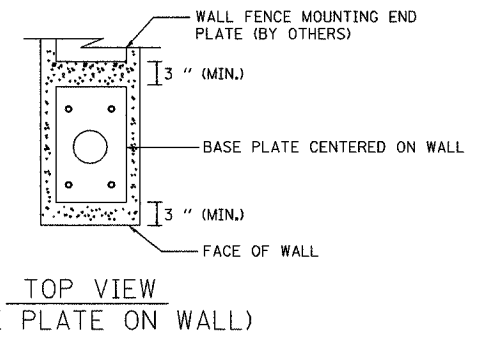
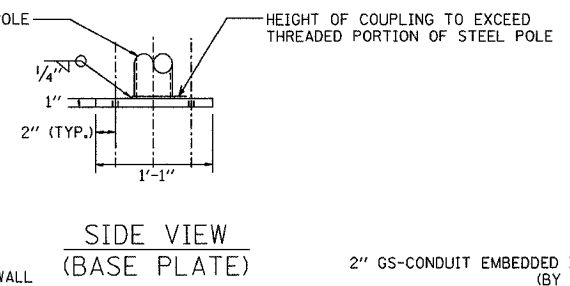
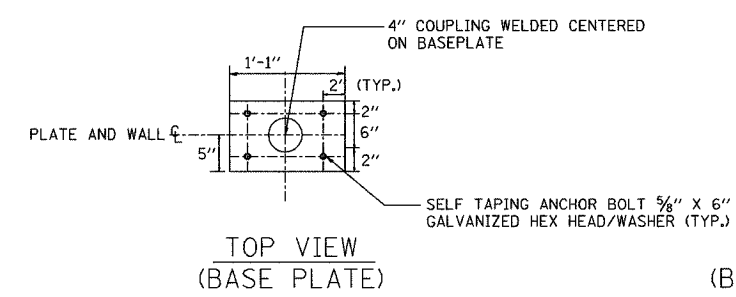
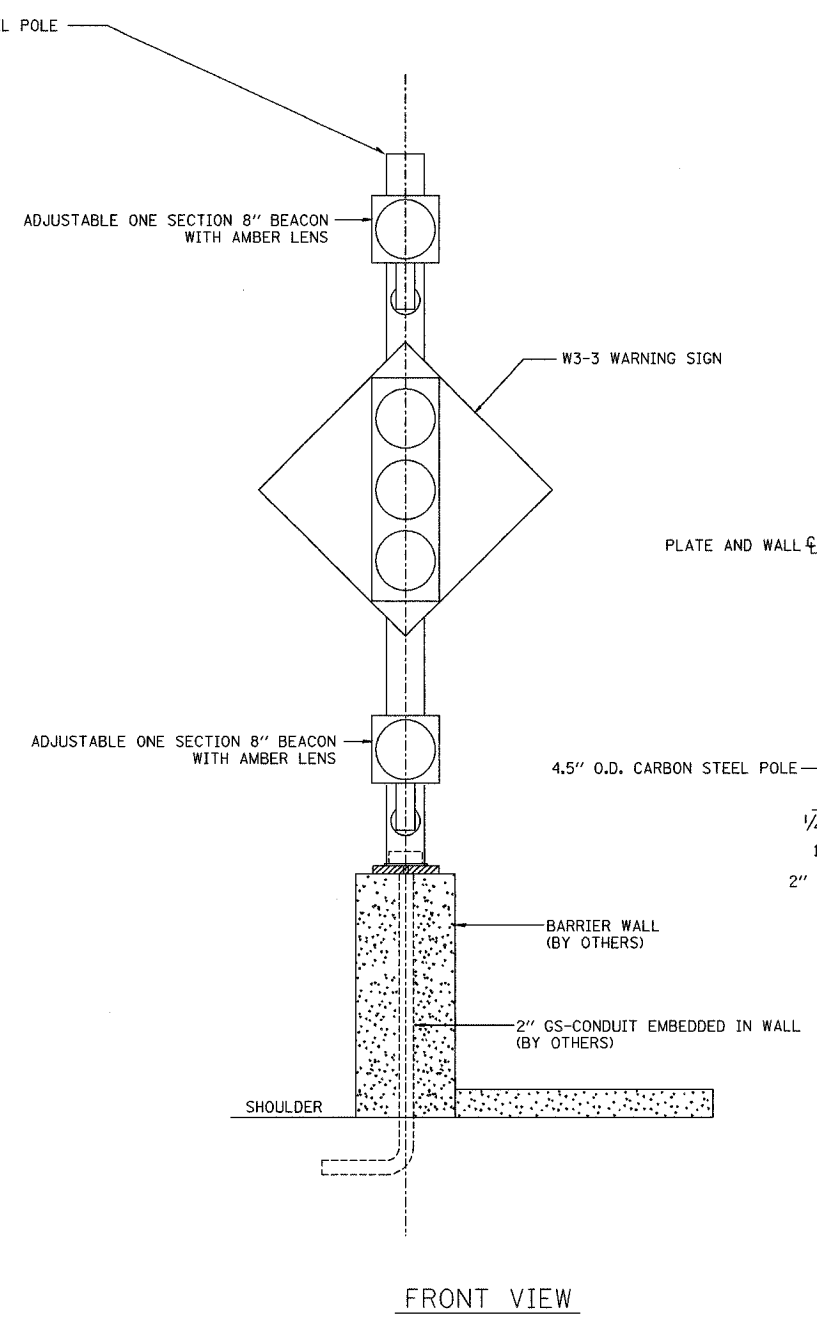


SECTION	COUNTY	TOTAL SHEETS	SHEET NO.
2003-0311	COOK	976	942
STA.	TO STA.		
FED. ROAD DIST. NO.	ILLINOIS	FED. AID PROJECT	
62583			

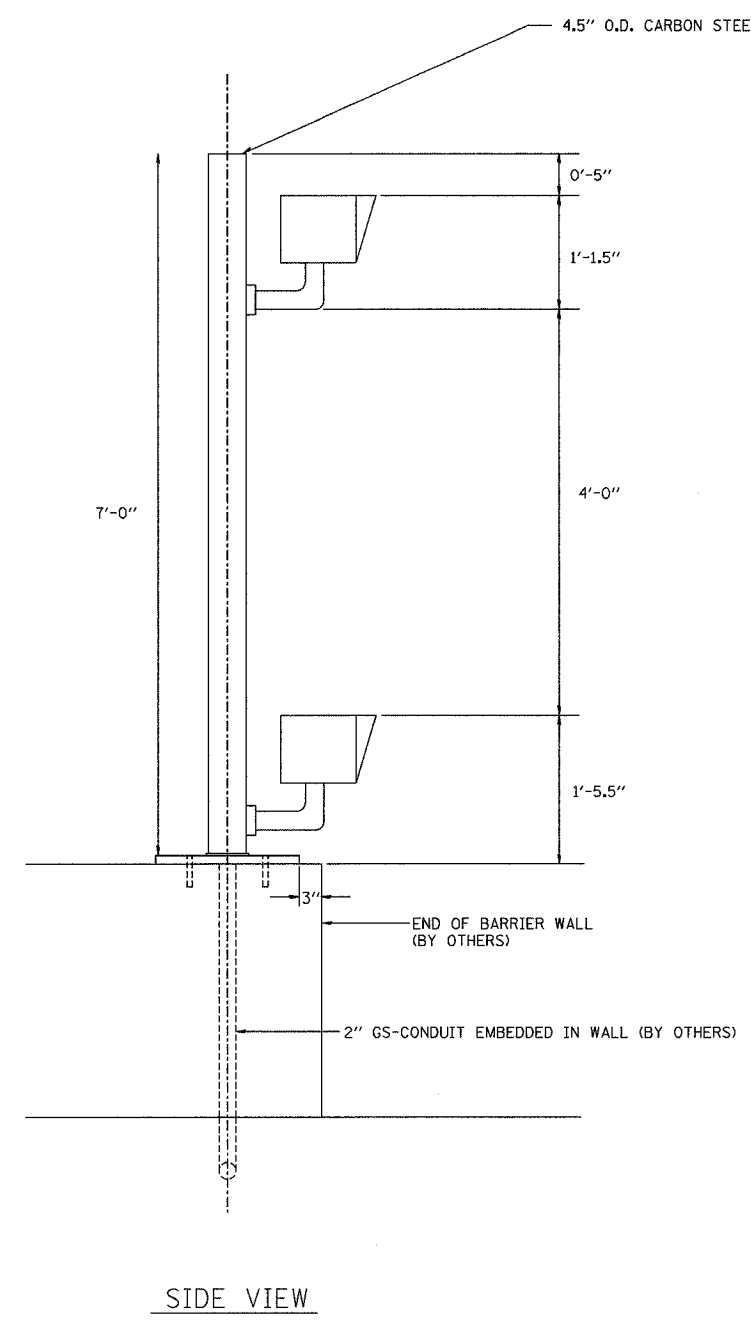

FLASHER POST ON BARRIER WALL

DT-35A

Edwards AND Kelcey
 ONE NORTH FRANKLIN
 CHICAGO, IL 60606
 PHONE: (312) 251-3000
 FAX: (312) 251-3015
 WEB: WWW.EKCORP.COM

REVISIONS	
NAME	DATE

ILLINOIS DEPARTMENT OF TRANSPORTATION
 F.A.I. 94/90 (DAN RYAN EXPRESSWAY)
 31st STREET to I-57
 RAMP METER FLASHER
 ON BARRIER WALL DETAIL
 SCALE: NOT TO SCALE
 DATE: October 29, 2004
 DRAWN BY: MJL
 CHECKED BY: GFR

11/23/2004 10:50:54 AM